



PROJECT TITLE

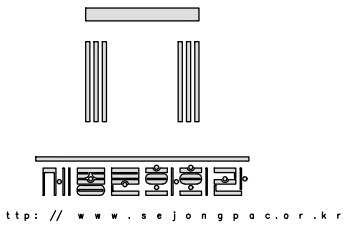

세종문화회관
시설현황도

NOTES

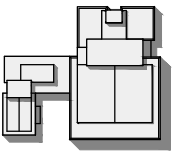

ARCHITECTS

CONSULTANTS
STRUCTURAL

MECHANICAL

ELECTRICAL

CIVIL

REVISION

REV.NO	DESCRIPTION	DATE
--------	-------------	------

APPROVED BY

REVIEWED BY

CHECKED BY

DRAWN BY

SCALE
A3 : 1/100,20

DRAWING TITLE

세라믹데크포장B상세도




DRAWING NO.

L-305


SHEET NO.

DATE
2026.07


KEYMAP

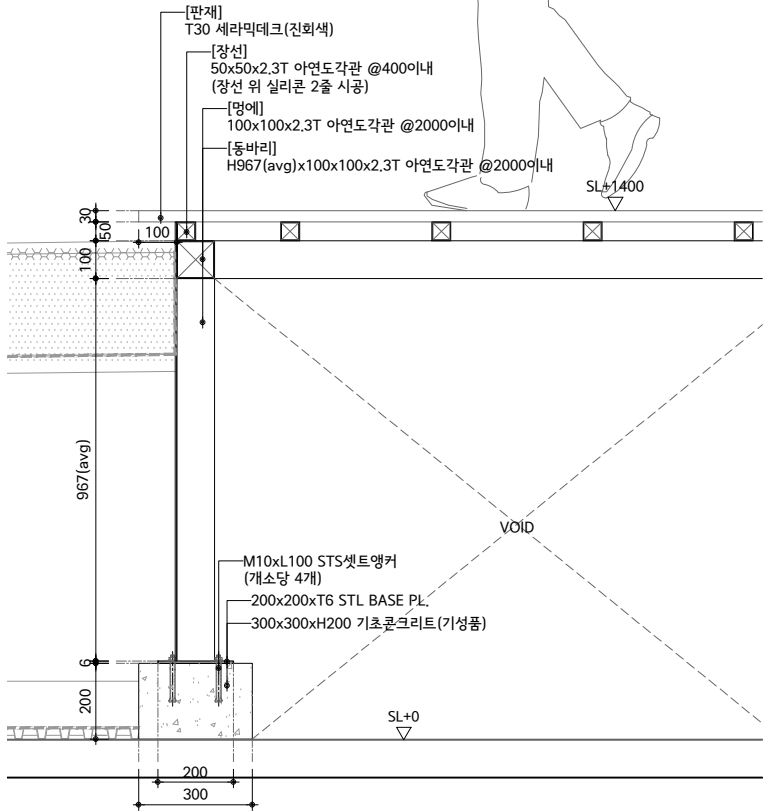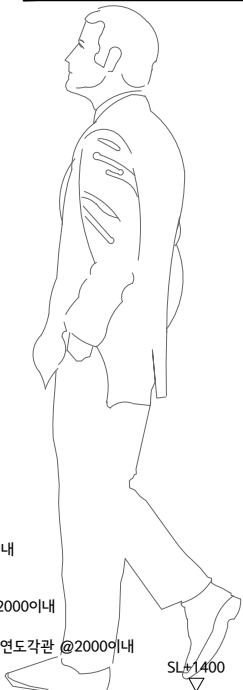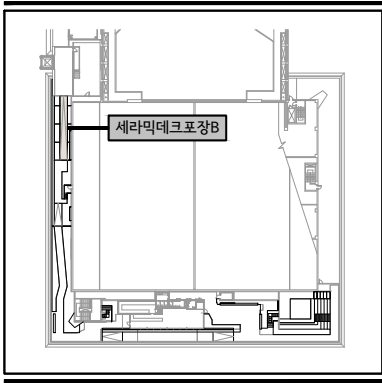

표준단면도
SCALE=A1:1/10
A3:1/20

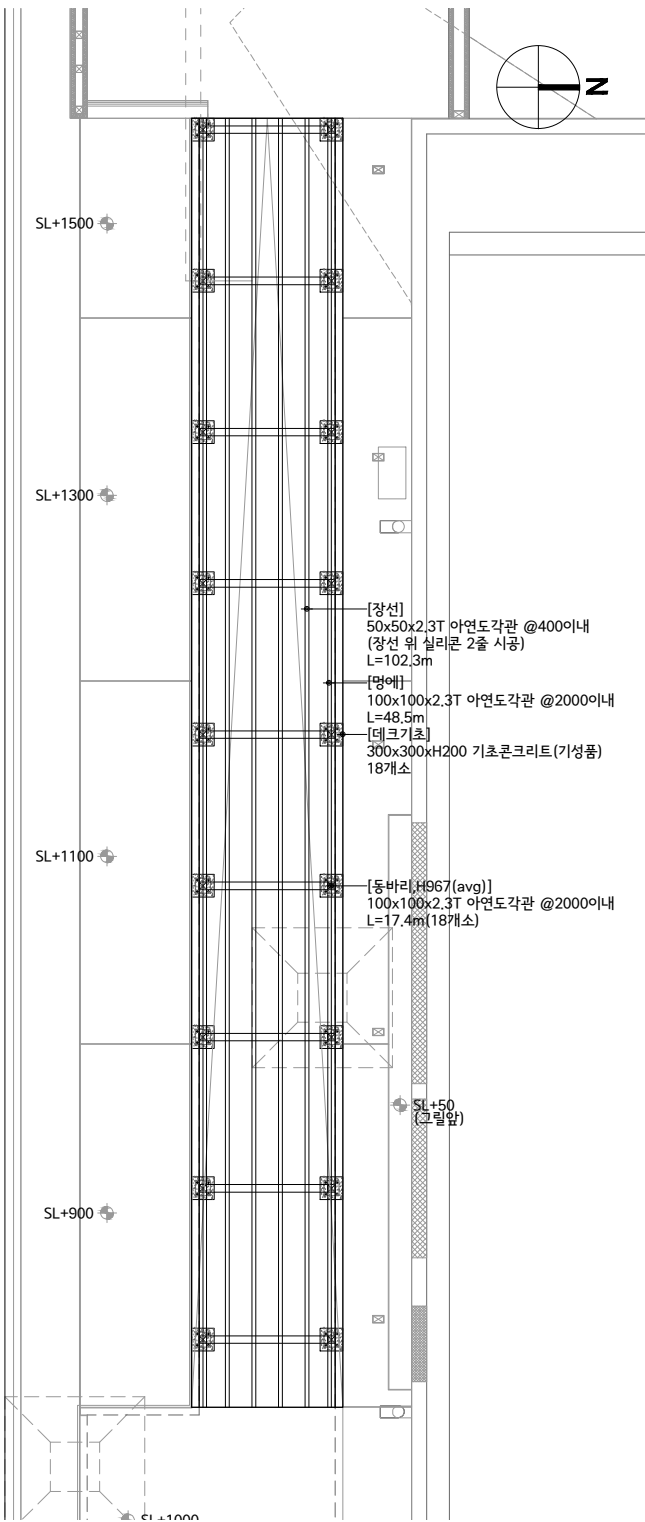

기초보복도
SCALE=A1:1/50
A3:1/100

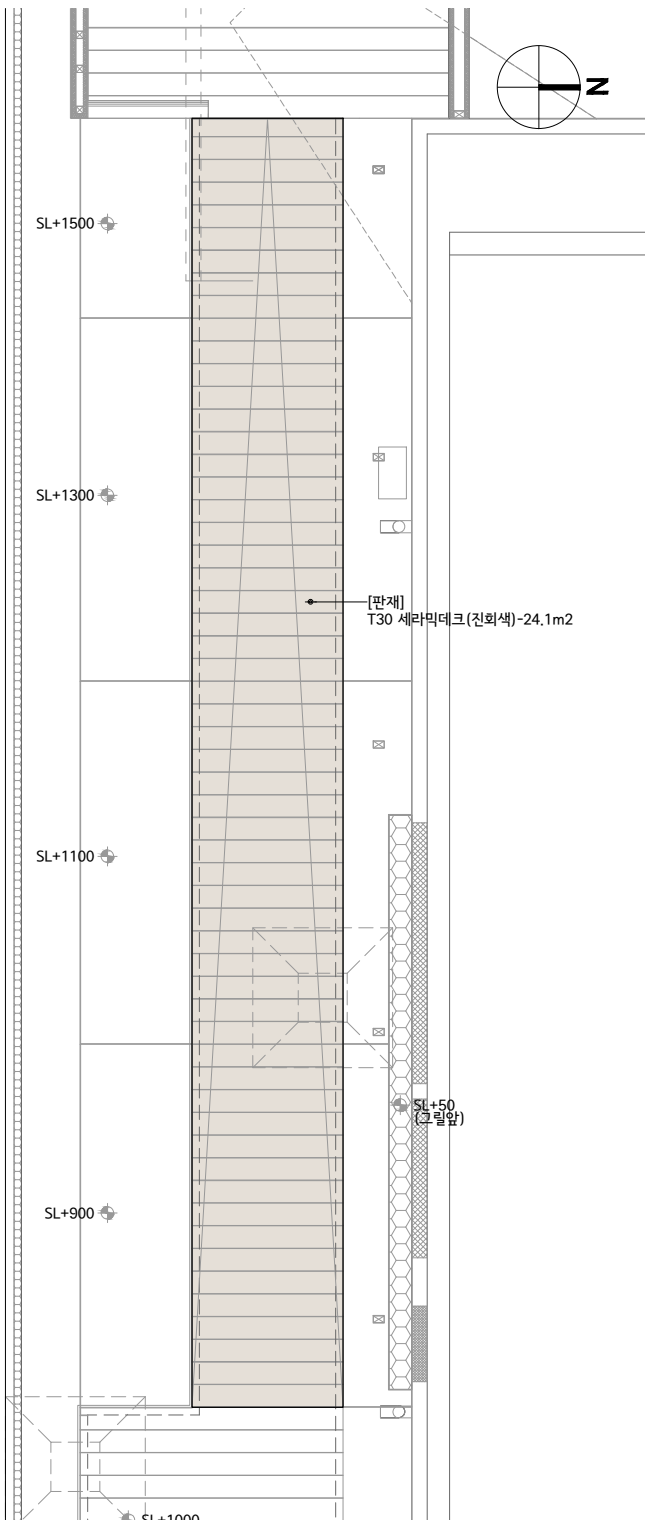

평면도
SCALE=A1:1/50
A3:1/100