


세종문화회관
시설현황도

NOTES

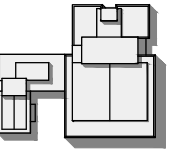

ARCHITECTS

CONSULTANTS
STRUCTURAL

MECHANICAL

ELECTRICAL

CIVIL

REVISION

REV.NO	DESCRIPTION	DATE
--------	-------------	------

APPROVED BY

REVIEWED BY

CHECKED BY

DRAWN BY

SCALE

A3 : NONE

DRAWING TITLE

도면목록표

DRAWING NO. L-000

SHEET NO. _____

DATE 2026.07

□도면목록표

도면번호	도면명	축척(A1)	축척(A3)	도면매수
조경개요(L-000)				
L-000	도면목록표	NONE	NONE	1
L-001	조경계획도	200	400	1
L-002	총괄수량표	NONE	NONE	1
L-003	조경구적도	200	400	1
L-004	식재면구적도	200	400	1
관수/배수계획(L-100)				
L-101	관수계획도 (별도발주분)	200	400	1
L-102	관수시설상세도 (별도발주분)	NONE	NONE	1
L-103	배수계획도	200	400	1
L-104	배수시설상세도	20,10,4	10,5,2	1
식재계획(L-200)				
L-201	식재기반조성계획도-1	200	400	1
L-202	식재기반조성계획도-2	200	400	1
L-203	식재기반조성단면도	10	20	1
L-204	식재계획도-1	100	200	1
L-205	식재계획도-2	100	200	1
L-206	식재상세도	20	40	1
포장계획(L-300)				
L-301	포장계획도	200	400	1
L-302	포장측면마감계획도	200,10	400,20	1
L-303	포장단면상세도	10	20	1
L-304	세라믹데크포장A상세도	50,10	100,20	1
L-305	세라믹데크포장B상세도	50,10	100,20	1
L-306	세라믹데크포장C상세도	50,10	100,20	1
L-307	세라믹데크포장D상세도	50,10	100,20	1
L-308	세라믹데크포장E상세도	150,10	300,20	1
L-309	세라믹데크포장F상세도	50,10	100,20	1
L-310	세라믹데크포장G상세도	50,10	100,20	1
L-311	세라믹데크포장H상세도	50,10	100,20	1
L-312	식음공간포장상세도	50,10	100,20	1

[illegible]

조경계획 기본방향

- 도시의 원경 - 옥상정원의 중경 - 식물을 느끼는 근경까지 도시에서 느낄 수 있는 다양한 경관 스케일을 단계적으로 경험할 수 있는 옥상공간 조성
- 대상지 남측에는 캐노피를 통해 빛과 외부 조망을 선택적으로 여과하여 공간 시퀀스 변화를 유도하는 보행공간 계획
- 대상지 북측은 도시 경관이 무대처럼 펼쳐지는 곳으로 경복궁과 북악산을 조망할 수 있도록 스탠드형 전망공간 계획

조경개요

구분	법정기준(산출근거)	계획수량	비고
대지면적		21,083.50 m2	건축물대장 면적 기준
조경면적	대지면적(21,083.50 m2) x 15% = 3,162.53 m2	3,212.55 m2	대지면적의 15.23 %

* 조경면적 : 서울특별시 건축 조례 / 제4장 대지안의 조경 등 / 제24조(대지안의 조경)
1. 연면적의 합계가 2천제곱미터 이상인 건축물 : 대지면적의 15퍼센트 이상

그린스카й커튼



- 무대를 향해 나아가는 점진적 선형 공간
- 캐노피는 '도시'라는 연극을 보기 위한 서막의 개념으로, 빛과 외부 풍경을 적절하게 필터링하여 방문객들에게 호기심을 유발
- 세종문화회관의 건축적 스케일을 존중하는 큰 단위의 식재경관 조성하기 위해 내건성이 강한 그라스류 군식으로 사계절 변화를 체험할 수 있는 대경관 계획

화이트클라우드



- 환풍으로 둘러싸인 선형의 벤치에서 즐기는 휴식 공간
- 식음공간 방문객들이 머물 수 편안하게 즐길 수 있는 정원 조성

블루온스테이지+옥상전망대




- 하늘과 도시를 향해 열린 전망 공간
- 북측 전망대를 통해 주변 도심부터 북악산까지 내려다보는 경험 제공




조경계획도
SCALE=A1:1/200
A3:1/400

PROJECT TITLE

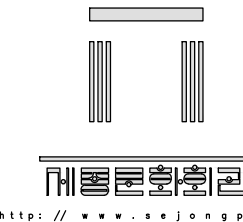

세종문화회관
시설현황도

NOTES

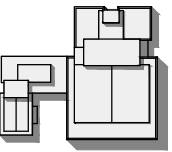

ARCHITECTS

CONSULTANTS
STRUCTURAL

MECHANICAL

ELECTRICAL

CIVIL

REVISION

REV.NO	DESCRIPTION	DATE
--------	-------------	------

APPROVED BY

REVIEWED BY

CHECKED BY

DRAWN BY

SCALE
A3 : 1/200

DRAWING TITLE

조경계획도

DRAWING NO.

L-001

SHEET NO.

DATE
2026.07

☑수목총괄수량표

구분	기호	품명	학명	규격	단위	합계	1	2	비고
상록관목	㉠	회양목	<i>Buxus microphylla</i>	H0.4xW0.5	주	57	40	15	자연수형유지
		상록관목합계			주	55	40	15	
낙엽관목	㉡	가침박달나무	<i>Exochorda serratifolia</i>	H1.2xW0.8	주	5	-	5	
	Rf	까마귀밥나무	<i>Ribes fasciculatum</i>	H1.2	주	4	4	-	
	Hp	나무수국	<i>Hydrangea paniculata</i>	H1.2xW0.8	주	18	5	13	
	Is	낙상홍	<i>Ilex serrata</i>	H1.5xW0.6	주	3	-	3	
	Em	돌보리수	<i>Elaeagnus multiflora</i>	H1.5xW0.8	주	3	-	3	
	Sp	분홍설유화	<i>Spiraea thunbergii</i>	H1.0	주	22	12	10	
	Is	산수국	<i>Hydrangea paniculata</i>	H0.4xW0.6	주	10	-	10	
	Aa	아로니아	<i>Aronia arbutifolia</i>	H0.8	주	11	8	3	다간형
	VI	좁목형	<i>Vitex negundo var. incisa</i>	H1.0	주	3	-	3	
	Ca	화살나무'콤팩투스'	<i>Euonymus alatus</i>	H0.8xW0.4	주	18	15	3	
	Ca	원말채	<i>Viburnum erosum</i>	H1.2xW0.6	주	15	-	15	
		낙엽관목합계			주	112	44	68	
		관목합계			주	167	84	83	
지피초화		가우라	<i>Gaura lindheimeri</i>	8cm	본	140	70	70	25본/m2
		감동사초	<i>Carex atrata</i>	10cm	본	150	-	150	25본/m2
		능소화	<i>Campsis grandiflora</i>	8cm	본	70	70	-	25본/m2
		리아트리스(원꽃)	<i>Liatri spicata</i>	15cm	본	20	-	20	9본/m2
		마타리	<i>Patrinia scabiosifolia</i>	15cm	본	40	-	40	9본/m2
		모로위사초'아이스댄스'	<i>Carex morrowii</i>	10cm	본	130	-	130	25본/m2
		빈카마이너	<i>Vinca minor</i>	8cm	본	280	-	280	16본/m2
		수크령 '하멜론'	<i>Pennisetum alopecuroides</i>	8cm	본	100	100	-	25본/m2
		실새풀'브라치트리차'	<i>Calamagrostis arundinacea</i>	21cm	본	210	160	50	9본/m2
		아미초	<i>Ammi majus</i>	15cm	본	90	-	90	9본/m2
		억새'모닝라이트'	<i>Gaura lindheimeri</i>	17cm	본	160	160	-	9본/m2
		원평소국	<i>Erigeron karvinskianus</i>	10cm	본	340	-	340	25본/m2
		층사철나무'에메랄드게이터'	<i>Euonymus fortunei</i>	10cm	본	60	60	-	16본/m2
		출사철	<i>Euonymus fortunei</i>	8cm	본	230	230	-	25본/m2
		털수염풀	<i>Nassella tenuissima</i>	8cm	본	290	-	290	25본/m2
		실새풀'브라치트리차'	<i>Calamagrostis arundinacea</i>	21cm	본	240	240	-	초화혼합' A' 혼합비율 3:1 9본/m2
		오이풀	<i>Sanguisorba hakusanensis</i>	15cm	본	80	80	-	
		버들마편초	<i>Verbena bonariensis</i>	10cm	본	140	140	-	초화혼합' B' 혼합비율 1:1:1 16본/m2
		에키네시아	<i>Echinacea purpurea</i>	8cm	본	140	140	-	
		샤스타데이지	<i>Leucanthemum x superbum</i>	8cm	본	140	140	-	
지피초화합계					본	3,050	1,590	1,460	

☑식재기반조성총괄수량표

구분	기호	품명	규격	단위	수량	비고
식재기반1		열창재 깔기	T30,바크,관목/초화용	m2	347.5	
		혼합토 깔기A	자연토:인공토=7:3	m3	54.9	203.5m2*0.27
		혼합토 깔기B	자연토:인공토=4:6	m3	49.1	
		혼합토 깔기B1	T370,자연토:인공토=4:6	m3	37.7	101.9m2*0.37
		혼합토 깔기B2	T270,자연토:인공토=4:6	m3	11.4	42.1m2*0.27
		투수시트 깔기(합계)	200g/m2,1회	m2	498.8	
		투수시트 깔기(평면)	200g/m2,1회	m2	347.5	
		투수시트 깔기(측면A)	T370,200g/m2,1회	m2	43.5	117.6m*0.37
		투수시트 깔기(측면B)	T270,200g/m2,1회	m2	107.8	399.4m*0.27
		배수판	500x500xT30	m2	347.5	
식재기반2		EPS블록(합계)	T600x900x1800(비중0.020)	m3	71.3	
		SL+1500	H1123	m3	7.6	6.8m2x1.123
		SL+1300	H923	m3	11.4	12.4m2x0.923
		SL+1100	H723	m3	8.2	11.4m2x0.723
		SL+900	H523	m3	5.8	11.1m2x0.523
		SL+700	H323	m3	20.2	62.5m2x0.323
		SL+500,토심300	H123	m3	11.7	94.8m2x0.123
		SL+500,토심400	H53	m3	5.4	101.9m2x0.053
		SL+3040,EPS	H170	m3	1.0	6.1m2x0.170
		투수시트 깔기(합계)	200g/m2,1회	m2	244.5	
		투수시트 깔기(평면)	200g/m2,1회	m2	209.6	
		투수시트 깔기(측면)	T100,200g/m2,1회	m2	34.9	348.5mx0.1
		배수판	500x500xT30	m2	209.6	

☑관수총괄수량표

(* NOTE : 관수공사는 별도발주분)

구분	기호	품명	규격	단위	수량	비고
관수시설		QC밸브	-	개소	5	별도발주분
		PE PIPE	D50	m	158.0	

☑배수총괄수량표

구분	기호	품명	규격	단위	수량	비고
배수시설		자갈수로	W100xH300, #57,25mm쇄석자갈	m2	6.2	
		경계마감재	H100xW70xT2,알루미늄	m	62.3	
	☒	배수점검구A	세라믹데크상판가공	개소	3	포장부
	☒	배수점검구B	H700x600x600,STS PL.	개소	1	녹지부
	☒	배수점검구C	H500x600x600,STS PL.	개소	2	녹지부

☑포장총괄수량표

구분	기호	품명	규격	단위	수량	비고
포장		세라믹데크포장A	T30,진회색,SL+1710	식	1	A=41.2m2
		세라믹데크포장B	T30,진회색,SL+1710~1000(램프)	식	1	A=24.1m2
		세라믹데크포장C	T30,진회색,SL+1000	식	1	A=18.9m2
		세라믹데크포장D	T30,진회색,SL+1000~750(램프)	식	1	A=12.0m2
		세라믹데크포장E	T30,진회색,SL+750	식	1	A=153.6m2
		세라믹데크포장F	T30,진회색,SL+750~350(램프)	식	1	A=34.8m2
		세라믹데크포장G	T30,진회색,SL+350	식	1	A=33.4m2
		세라믹데크포장H	T30,진회색,SL+3150	식	1	A=18.8m2
		식음공간포장	마감및장선제외,SL+750	식	1	
		쇄석 깔기A	T100, #57,25mm쇄석자갈	m2	4.0	
		쇄석 깔기B	T50, #57,25mm쇄석자갈	m2	30.4	
측면마감		측면마감(합계)	T1.4,STL PL.	m2	125.5	
		측면마감A	H1350xT1.4,STL PL.	m2	6.2	4.6m*1.35
		측면마감B	H510(평균)xT1.4,STL PL.	m2	19.5	38.3m*0.51
		측면마감C	H610xT1.4,STL PL.	m2	14.6	23.9m*0.61
		측면마감D	H485(평균)xT1.4,STL PL.	m2	5.8	12.0m*0.485
		측면마감E	H560xT1.4,STL PL.	m2	65.9	117.7m*0.56
		측면마감F	H750xT1.4,STL PL.	m2	7.6	10.1m*0.75
		측면마감G	H420xT1.4,STL PL.	m2	5.9	14.0m*0.42


☑시설물총괄수량표

구분	기호	품명	규격	단위	수량	비고
휴게시설		전망대	스탠드+계단,UHPC	식	1	
		스탠딩테이블	W250xH1050,목재+철재	m	11.0	별도발주분
구조물		계단A	800x1800xH900,6단,세라믹데크	식	1	
		계단B	1734x1200xH700,4단,세라믹데크	식	1	
		계단C	1500x1200xH700,4단,세라믹데크	식	1	
		플랜터A	H1100,STL	m	5.5	
		플랜터B	H900,STL	m	7.5	
		플랜터C	H700,STL	m	10.5	
		플랜터D	H500,STL	m	11.0	
		플랜터E	H750,STL	m	20.1	
		플랜터F	H575,STL	m	11.9	
		플랜터G	4930x1905,STL	식	1	
		난간	900xH1200,STL	경간	14	별도발주분
		데크경계턱	H150,STL	m	136.0	
		덕트커버	1662x1662xH48,STS	개소	3	별도발주분

* NOTE


- 상기 수량표 중 아래에 해당하는 항목은 별도발주분임
- 관수공사
- 시설물 중 스탠딩테이블, 난간, 덕트커버

PROJECT TITLE

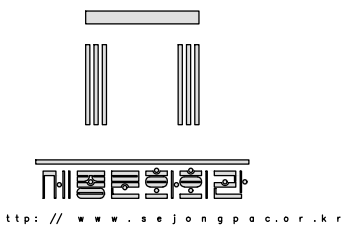

세종문화회관
시설현황도

NOTES

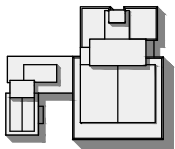

ARCHITECTS

CONSULTANTS
STRUCTURAL

MECHANICAL

ELECTRICAL

CIVIL

REVISION

REV.NO	DESCRIPTION	DATE
--------	-------------	------

APPROVED BY

REVIEWED BY

CHECKED BY

DRAWN BY

SCALE
A3 : 1/NONE

DRAWING TITLE


총괄수량표

DRAWING NO.


L-002

SHEET NO.

DATE
2026.07

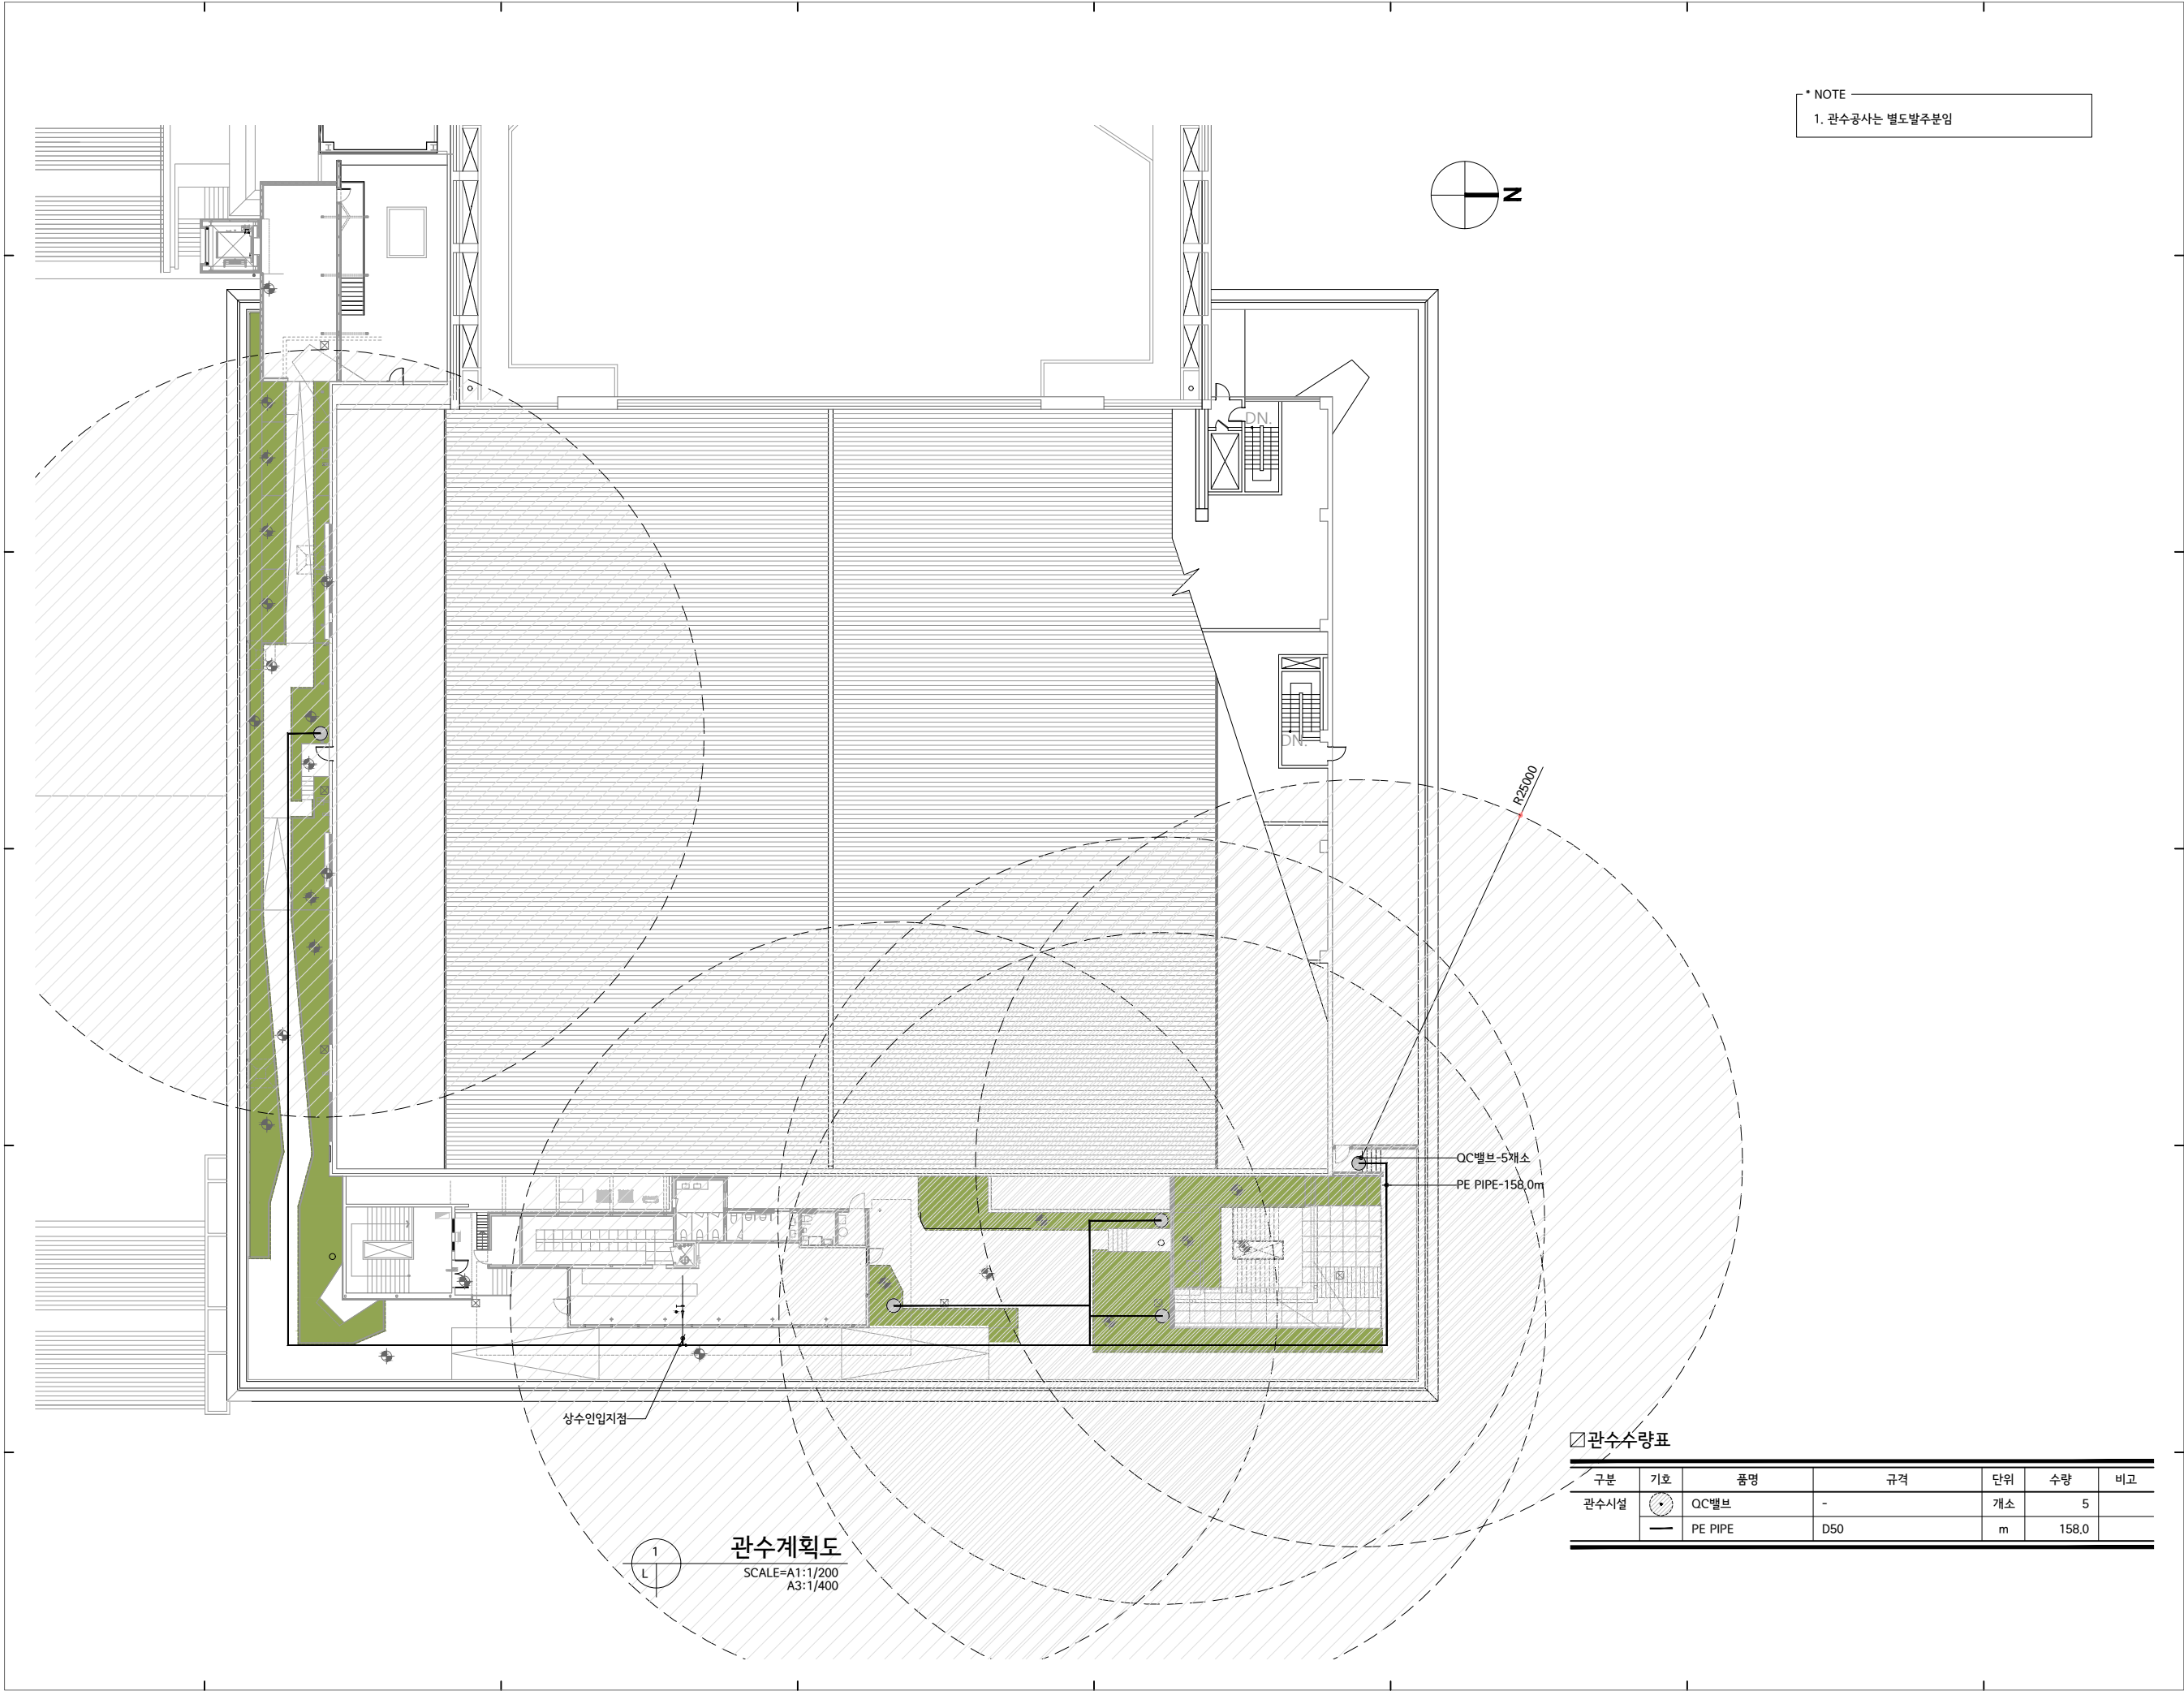


PROJECT TITLE

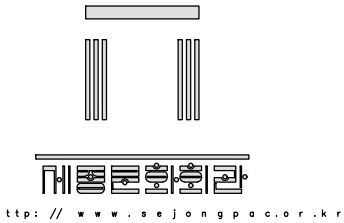

세종문화회관
시설현황도

NOTES

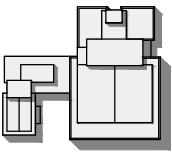

ARCHITECTS

CONSULTANTS
STRUCTURAL

MECHANICAL

ELECTRICAL

CIVIL

REVISION

REV.NO	DESCRIPTION	DATE

APPROVED BY

REVIEWED BY

CHECKED BY

DRAWN BY

SCALE
A3 : 1/200



DRAWING TITLE

관수계획도

DRAWING NO.
L-101

SHEET NO.


DATE
2026.07

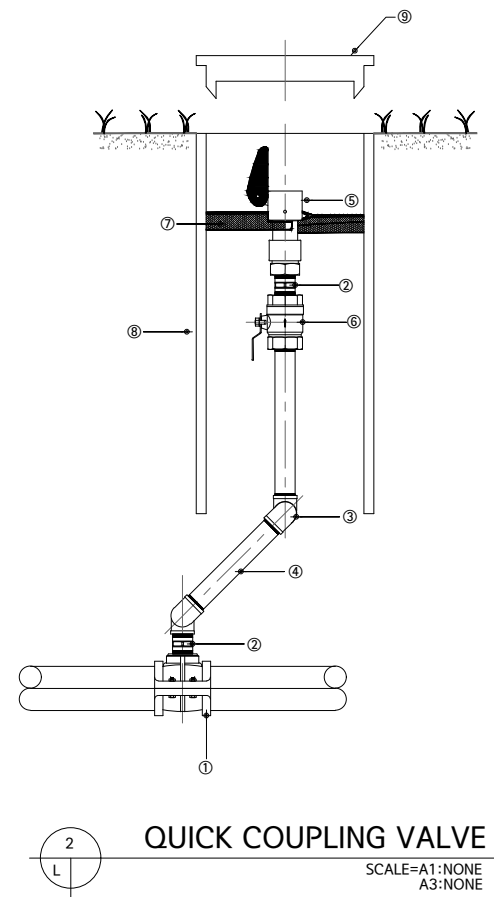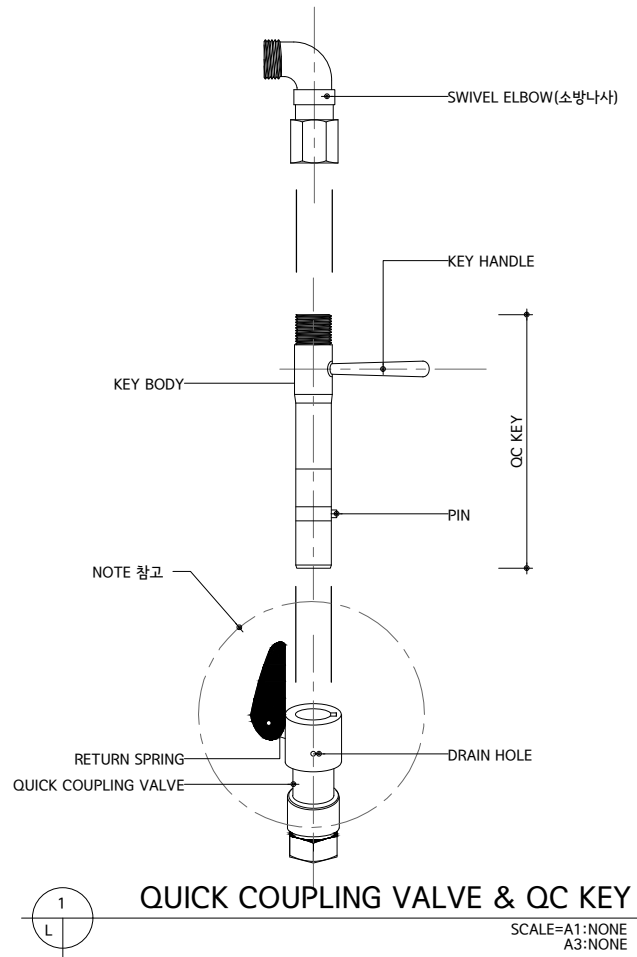


< 재료표 >

품 번	품 명	규 격	수 량	단 위
①	SADDLE TEE	D63x25A	1	개
②	STS NIPPLE(나사식)	25A	4	개
③	STS ELBOW(나사식)	25Ax90도	4	개
④	STS PIPE (25가공)	25Ax0.2m	2	개
⑤	QUICK COUPLING VALVE	25A	1	개
⑥	STS BALL VALVE	25A	1	개
⑦	STABILIZER		1	개
⑧	VALVE BOX	D250	1	개
⑨	VALVE COVER	D250	1	개

* NOTE
1. 관수공사는 별도발주분임

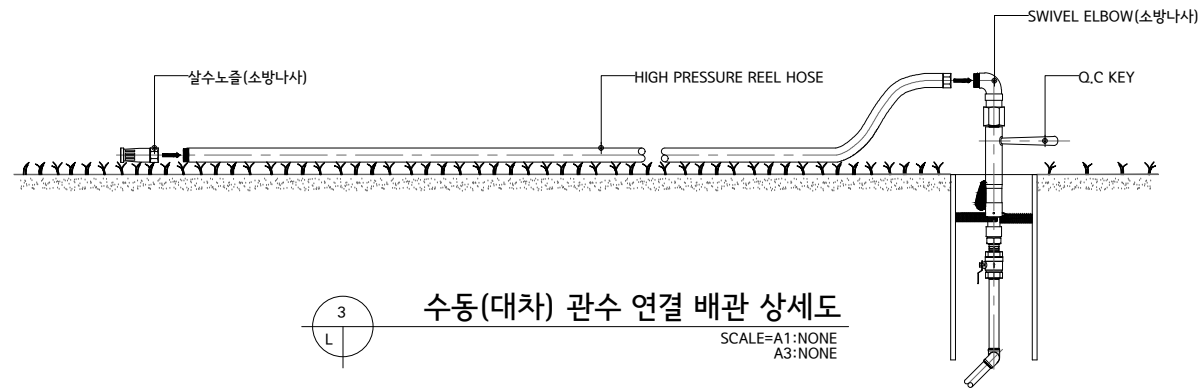


PROJECT TITLE

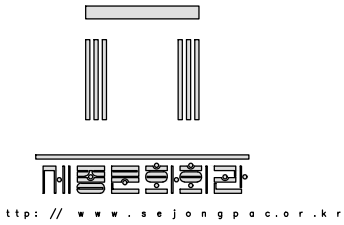

세종문화회관
시설현황도

NOTES

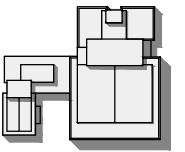

ARCHITECTS

CONSULTANTS
STRUCTURAL

MECHANICAL

ELECTRICAL

CIVIL

REVISION

REV.NO	DESCRIPTION	DATE

APPROVED BY

REVIEWED BY

CHECKED BY

DRAWN BY

SCALE
A3 : NONE



DRAWING TITLE

관수시설상세도

DRAWING NO.
L-102

SHEET NO.

DATE
2026.07

 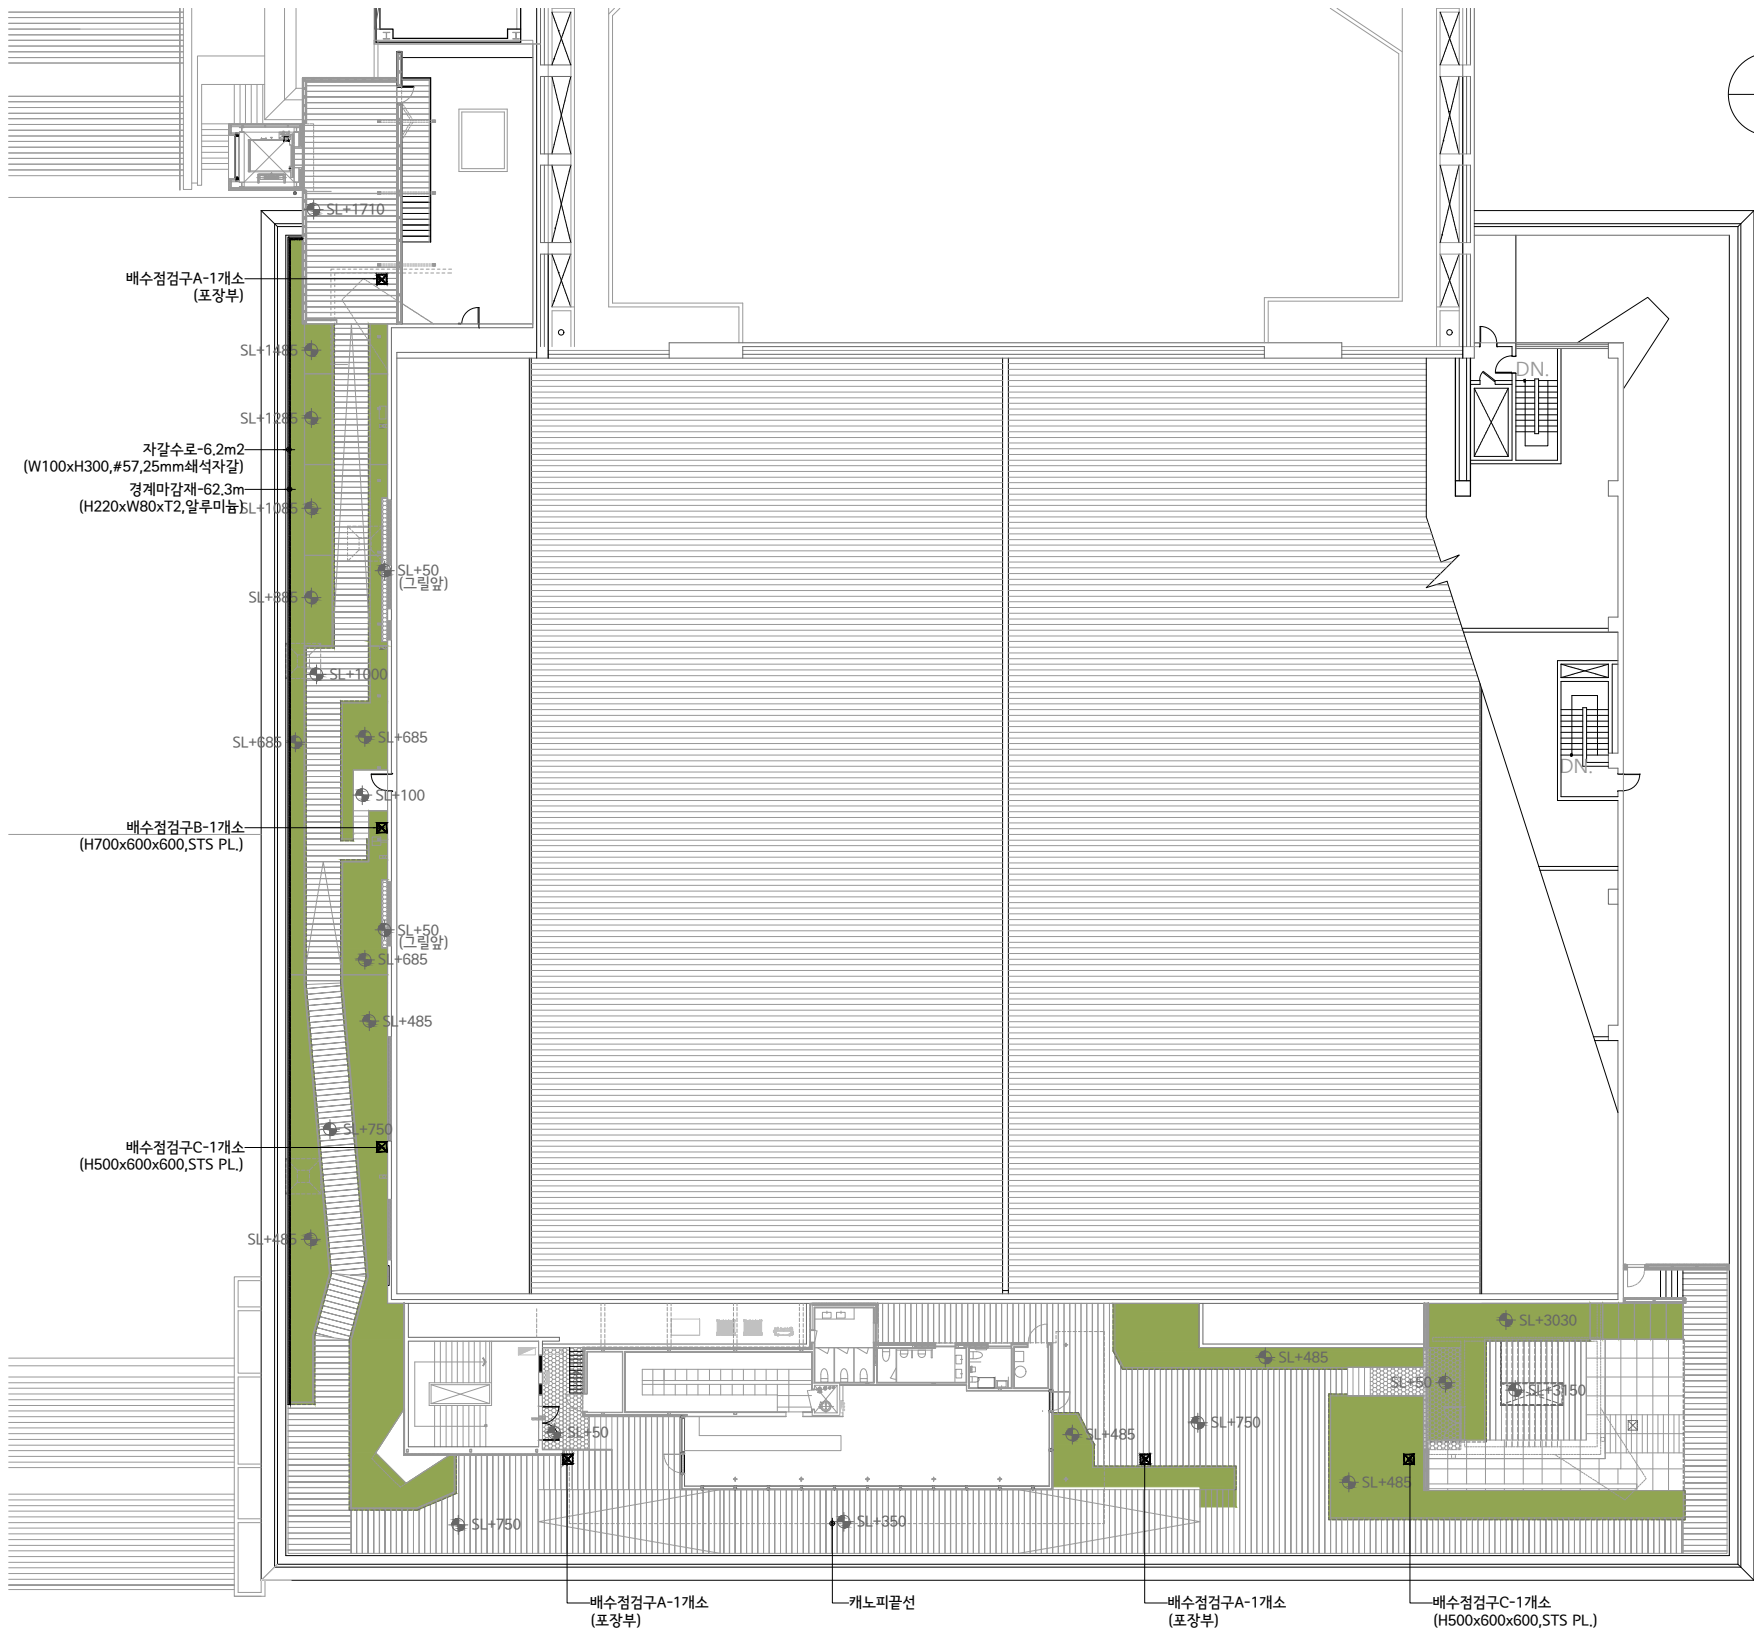


배수계획도
SCALE=A1:1/200
A3:1/400

배수량표

구분	기호	품명	규격	단위	수량	비고
배수시설		자갈수로	W100xH300,#57,25mm쇄석자갈	m2	6.2	
		경계마감재	H220xW80xT2,알루미늄	m	62.3	
		배수점검구A	세라믹데크상판가공	개소	3	포장부
		배수점검구B	H700x600x600,STS PL.	개소	1	녹지부
		배수점검구C	H500x600x600,STS PL.	개소	2	녹지부


PROJECT TITLE

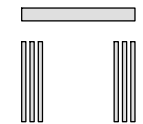

세종문화회관
http://www.sejongpac.or.kr

세종문화회관
시설현황도

NOTES

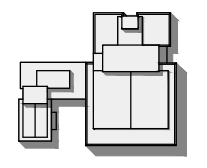

ARCHITECTS

CONSULTANTS
STRUCTURAL

MECHANICAL

ELECTRICAL

CIVIL

REVISION

REV.NO	DESCRIPTION	DATE

APPROVED BY

REVIEWED BY

CHECKED BY

DRAWN BY



SCALE
A3 : 1/200

DRAWING TITLE

배수계획도


DRAWING NO.
L-103

SHEET NO.
DATE
2026.07


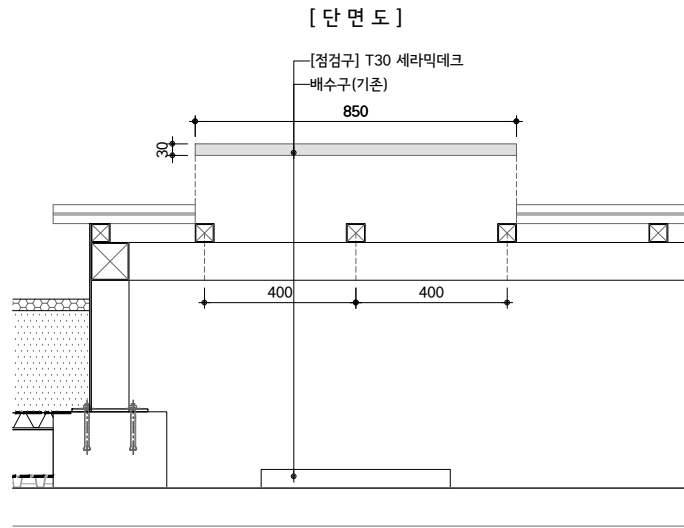
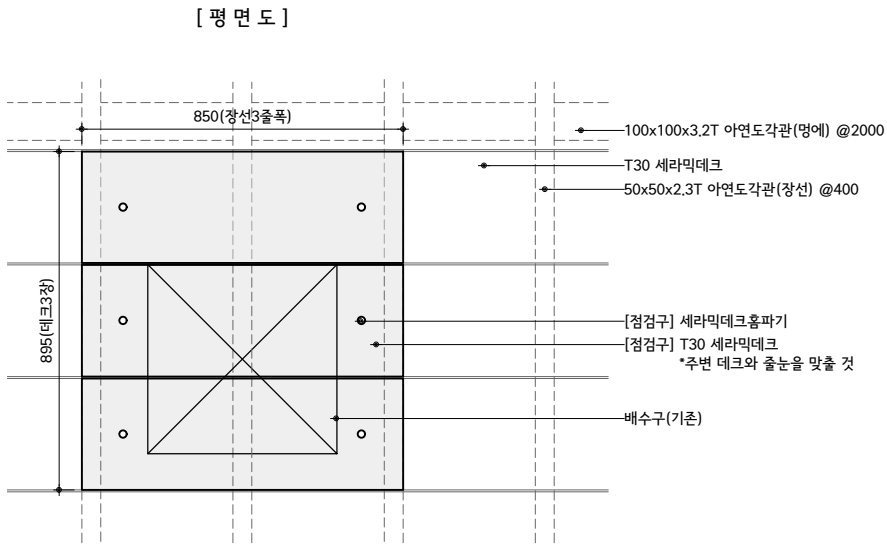


1 배수점검구A상세도
SCALE=A1:1/10
A3:1/20




* NOTE
1. 배수점검구A는 별도의 시설물 없이 데크상판을 열어 데크 하부에 위치한 배수구 점검이 가능하도록 시공한다.

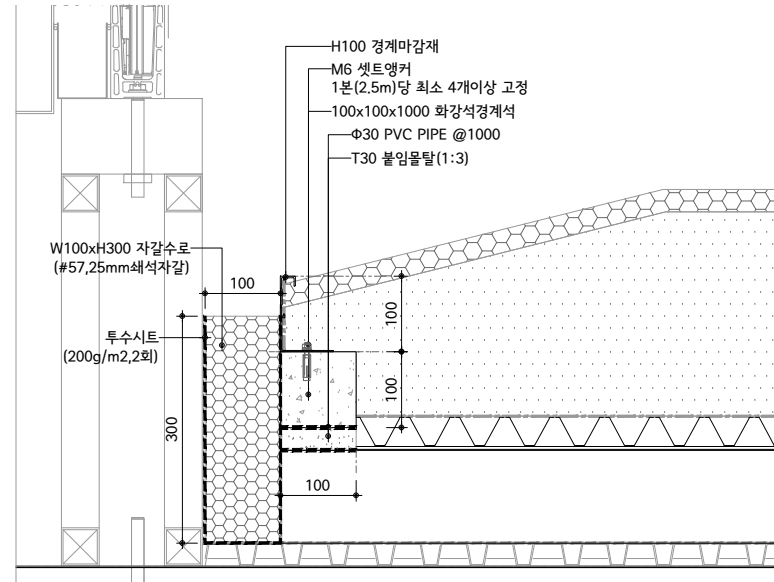



4 자갈수로,경계마감재단면도
SCALE=A1:1/5
A3:1/10

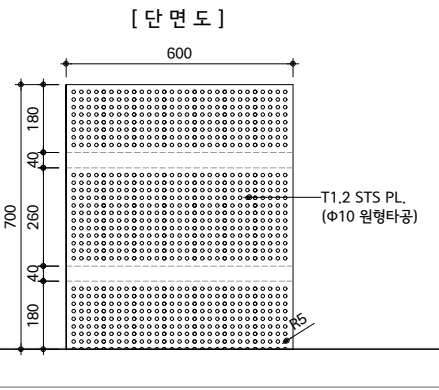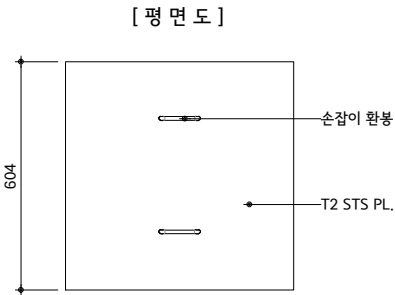 

2 배수점검구B상세도
SCALE=A1:1/10
A3:1/20

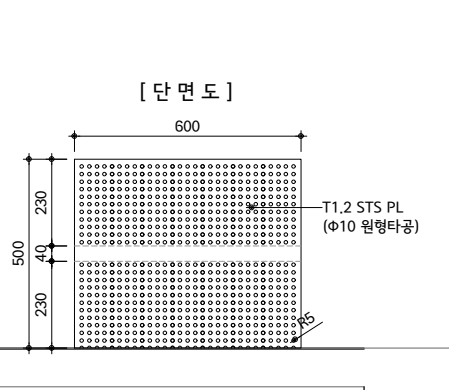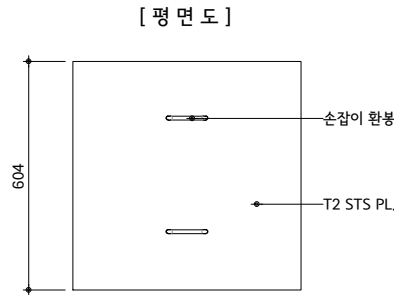 


3 배수점검구C상세도
SCALE=A1:1/10
A3:1/20

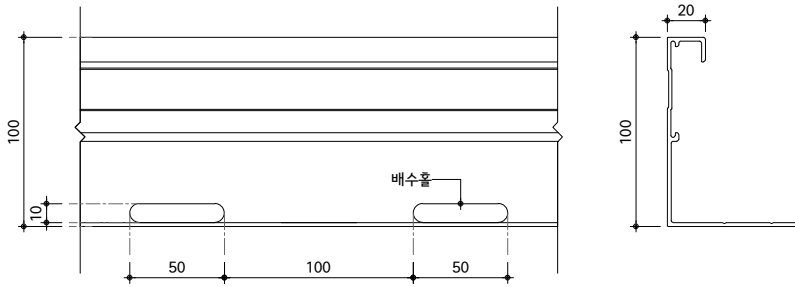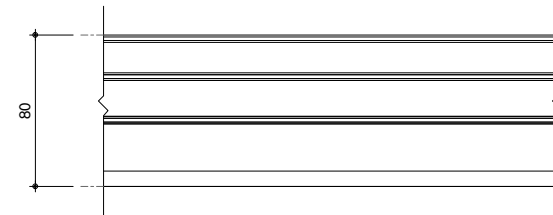


5 경계마감재상세도
SCALE=A1:1/2
A3:1/4

PROJECT TITLE

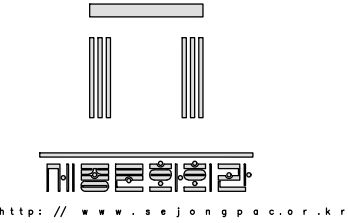

세종문화회관
시설현황도

NOTES

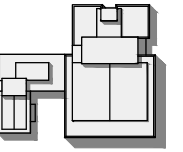

ARCHITECTS

CONSULTANTS
STRUCTURAL

MECHANICAL

ELECTRICAL

CIVIL

REVISION

REV.NO DESCRIPTION DATE

APPROVED BY

REVIEWED BY

CHECKED BY

DRAWN BY

SCALE A3 : 1/20,10,4

DRAWING TITLE


배수시설상세도

DRAWING NO.

L-104


SHEET NO.

DATE 2026.07

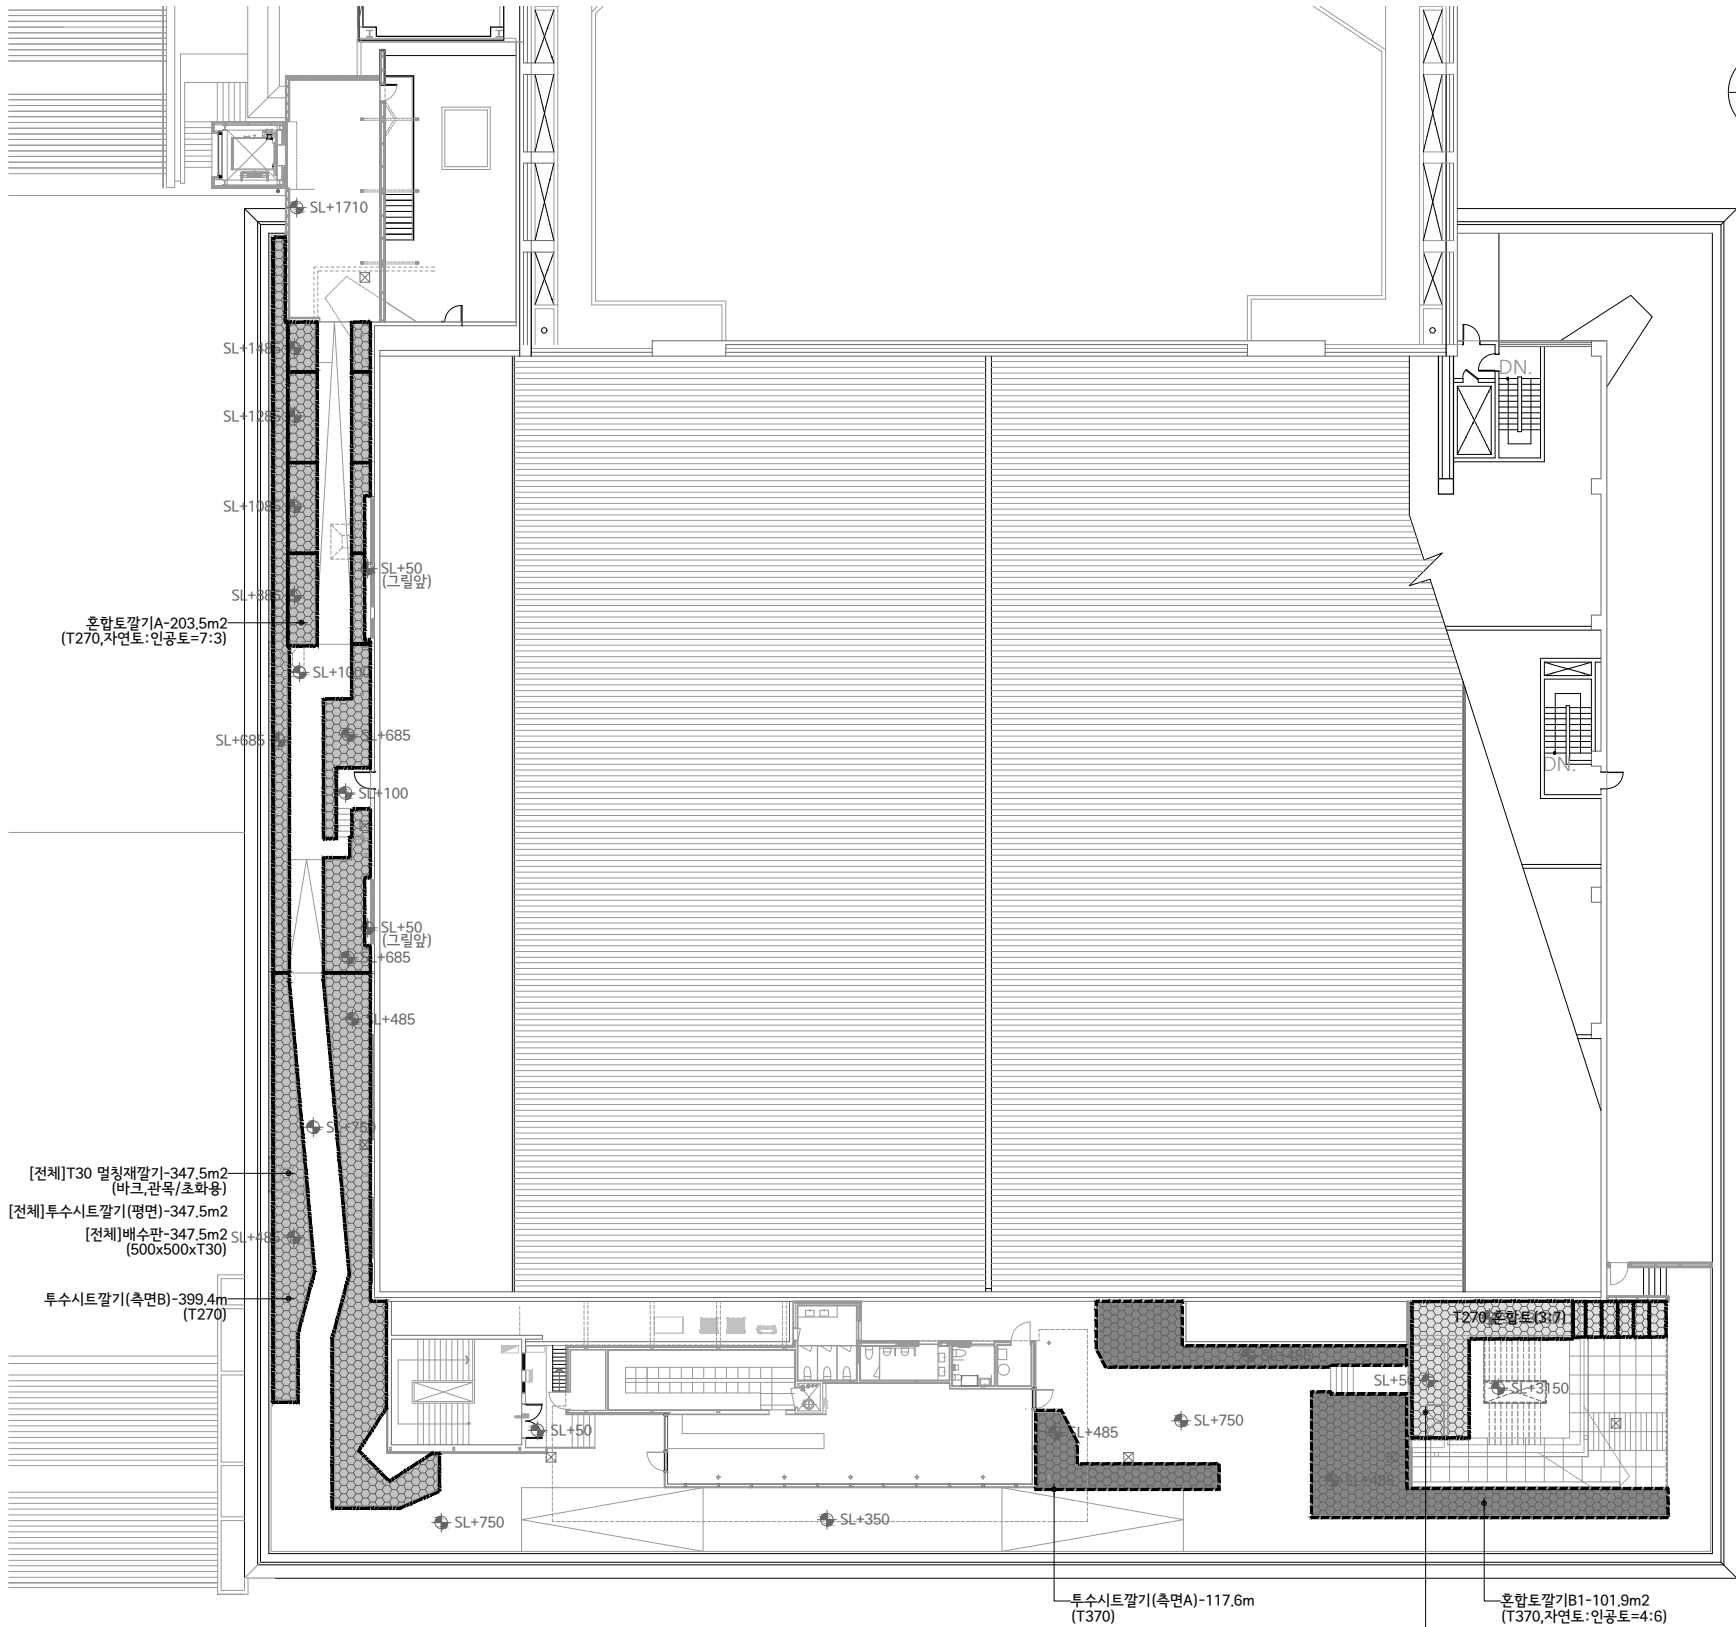

1
L

식재기반조성계획도-1
SCALE=A1:1/200
A3:1/400

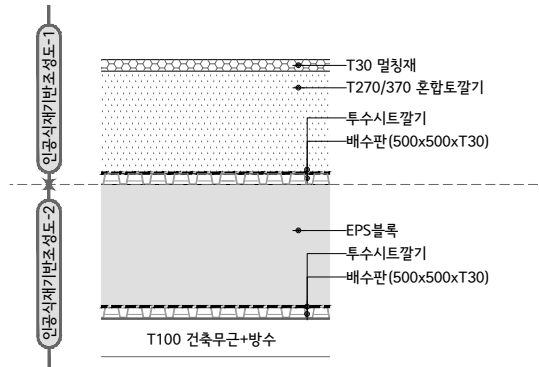


2
L

식재기반구분안내도
SCALE=A1:1/10
A3:1/20

☐식재기반조성수량표-1


구분	기호	품명	규격	단위	수량	비고
식재기반		멀칭재갈기	T30,바크,관육/조화용	m2	347.5	
		혼합토갈기A	자연토:인공토=7:3	m3	54.9	203.5m2*0.27
		혼합토갈기B	자연토:인공토=4:6	m3	49.1	
		혼합토갈기B1	T370,자연토:인공토=4:6	m3	37.7	101.9m2*0.37
		혼합토갈기B2	T270,자연토:인공토=4:6	m3	11.4	42.1m2*0.27
		투수시트갈기(합계)	200g/m2,1회	m2	498.8	
		투수시트갈기(평면)	200g/m2,1회	m2	347.5	
		투수시트갈기(측면A)	T370,200g/m2,1회	m2	43.5	117.6m*0.37
		투수시트갈기(측면B)	T270,200g/m2,1회	m2	107.8	399.4m*0.27
		배수판	500x500xT30	m2	347.5	

PROJECT TITLE

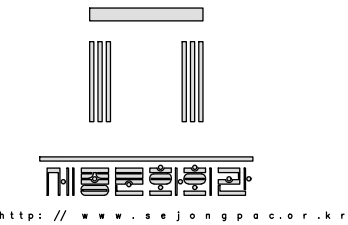

세종문화회관
시설현황도

NOTES

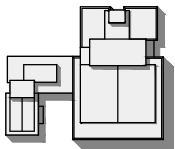

ARCHITECTS

CONSULTANTS
STRUCTURAL

MECHANICAL

ELECTRICAL

CIVIL

REVISION

REV.NO	DESCRIPTION	DATE
--------	-------------	------

APPROVED BY

REVIEWED BY

CHECKED BY

DRAWN BY

SCALE
A3 : 1/400,20

DRAWING TITLE


식재기반조성계획도-1

DRAWING NO.

L-201

SHEET NO.

DATE
2026.07

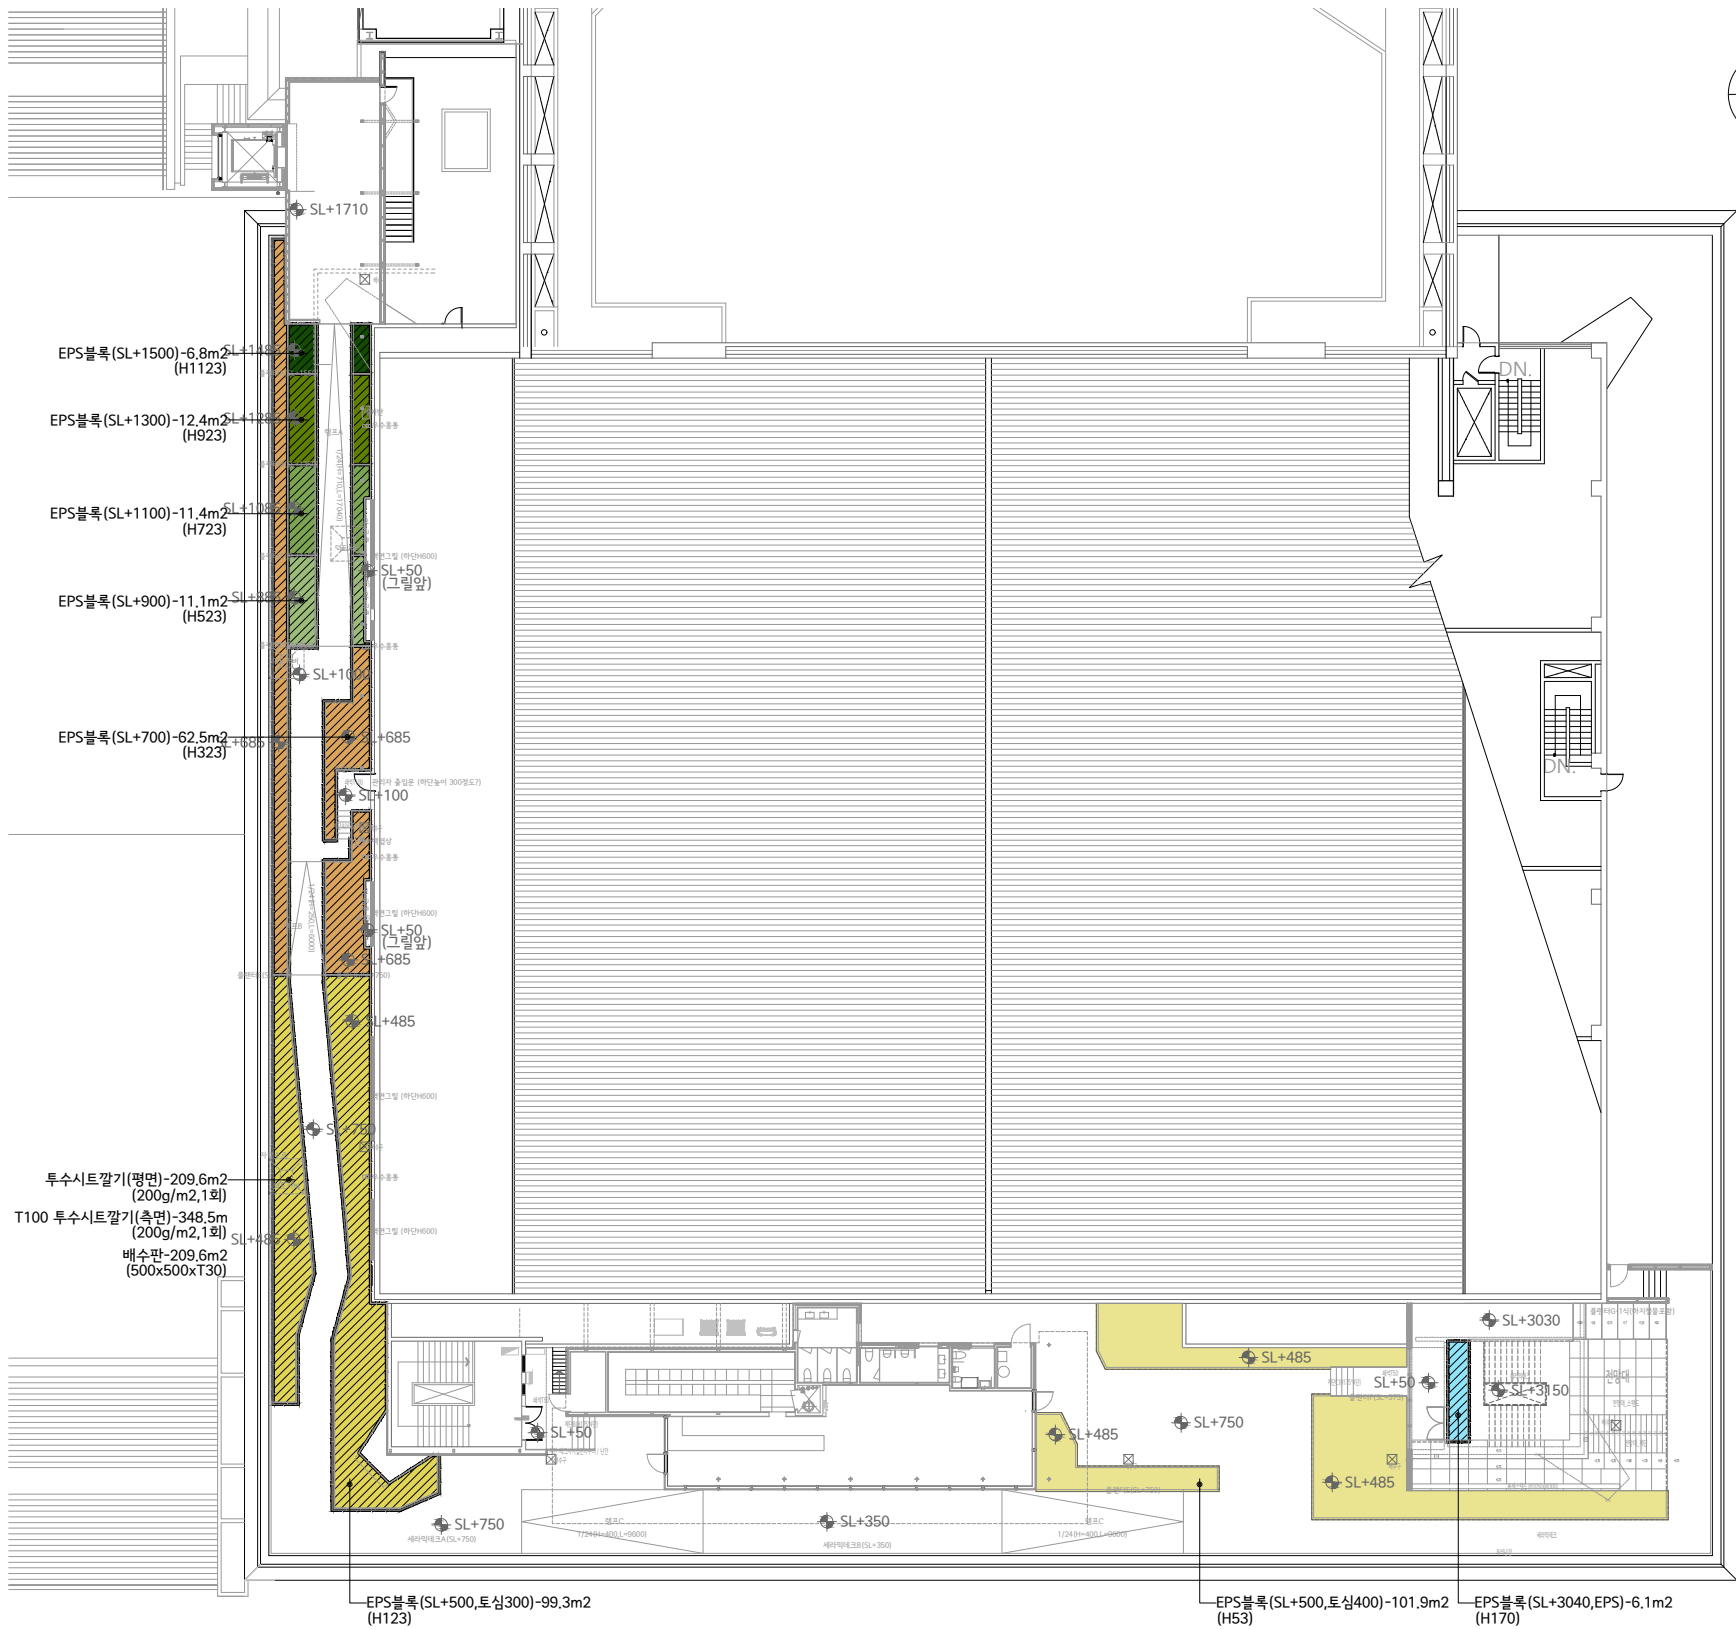


식재기반조성계획도-2
SCALE=A1:1/200
A3:1/400

☑식재기반조성수량표-2


구분	기호	품명	규격	단위	수량	비고
식재기반2		EPS블록(합계)	T600×900×1800(비중 0.020)	m3	71.3	
		SL+1500	H1123	m3	7.6	6.8m2x1.123
		SL+1300	H923	m3	11.4	12.4m2x0.923
		SL+1100	H723	m3	8.2	11.4m2x0.723
		SL+900	H523	m3	5.8	11.1m2x0.523
		SL+700	H323	m3	20.2	62.5m2x0.323
		SL+500, 토심300	H123	m3	11.7	94.8m2x0.123
		SL+500, 토심400	H53	m3	5.4	101.9m2x0.053
		SL+3040, EPS	H170	m3	1.0	6.1m2x0.170
		투수시트갈기(합계)	200g/m2, 1회	m2	244.5	
		투수시트갈기(평면)	200g/m2, 1회	m2	209.6	
		투수시트갈기(측면)	T100, 200g/m2, 1회	m2	34.9	348.5mx0.1
		배수판	500x500xT30	m2	209.6	

PROJECT TITLE

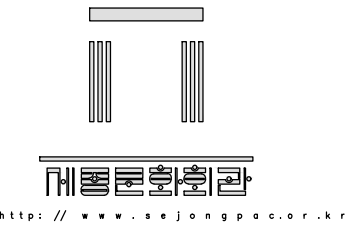

세종문화회관
시설현황도

NOTES

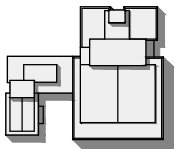

ARCHITECTS

CONSULTANTS
STRUCTURAL

MECHANICAL

ELECTRICAL

CIVIL

REVISION

REV.NO	DESCRIPTION	DATE
--------	-------------	------

APPROVED BY

REVIEWED BY

CHECKED BY

DRAWN BY

SCALE
A3 : 1/400

DRAWING TITLE


식재기반조성계획도-2

DRAWING NO.

L-202


SHEET NO.

DATE
2026.07

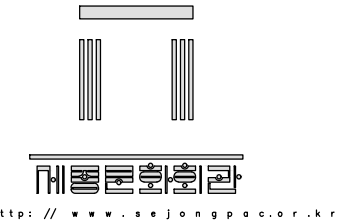

세종문화회관
시설현황도

NOTES

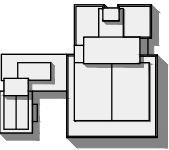

ARCHITECTS

CONSULTANTS
STRUCTURAL

MECHANICAL

ELECTRICAL

CIVIL

REVISION

REV.NO	DESCRIPTION	DATE
--------	-------------	------

APPROVED BY

REVIEWED BY

CHECKED BY

DRAWN BY

SCALE
A3 : 1/20

DRAWING TITLE


식재기반조성단면도

DRAWING NO.

L-203

SHEET NO.

DATE 2026.07

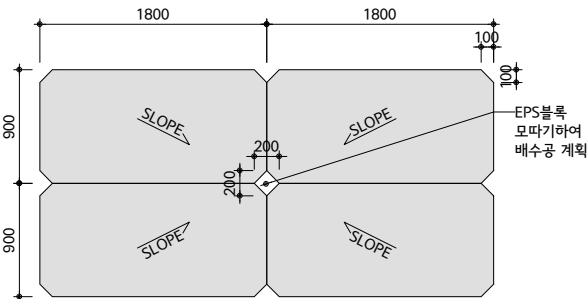

11 EPS블록 배수공조성상세도
SCALE=A1:1/30
A3:1/60

* NOTE 1

* [L+1500] 식재기반중량
- 멀칭재 4.5kg + 혼합토(7:3) 388.8kg + EPS블록 16.845kg = 410.147kg

1. 멀칭재 중량
- 150kg/m³*0.03=4.5kg

2. 포화흡수시 혼합토(자연토:인공토=7:3) 중량
- [(자연토중량(18kN/m³)*0.7)+(인공토중량(6kN/m³)*0.3)]*0.27=14.4kN/m³*0.27=388.8kg

3. EPS블록 중량
- 15kg/m³*1.123=16.845kg

* 총중량 500kg를 넘지않도록 혼합비율을 조정하였음

* NOTE 2


* [SL+500,토심400] 식재기반중량
- 멀칭재 4.5kg + 혼합토(4:6) 399.6kg + EPS블록 0.795kg = 404.895kg

1. 멀칭재 중량
- 150kg/m³*0.03=4.5kg


2. 포화흡수시 혼합토(자연토:인공토=5:5) 중량
- [(자연토중량(18kN/m³)*0.4)+(인공토중량(6kN/m³)*0.6)]*0.37=12.0kN/m³*0.37=399.6kg

3. EPS블록 중량
- 15kg/m³*0.053=0.795kg


* 총중량 500kg를 넘지않도록 혼합비율을 조정하였음

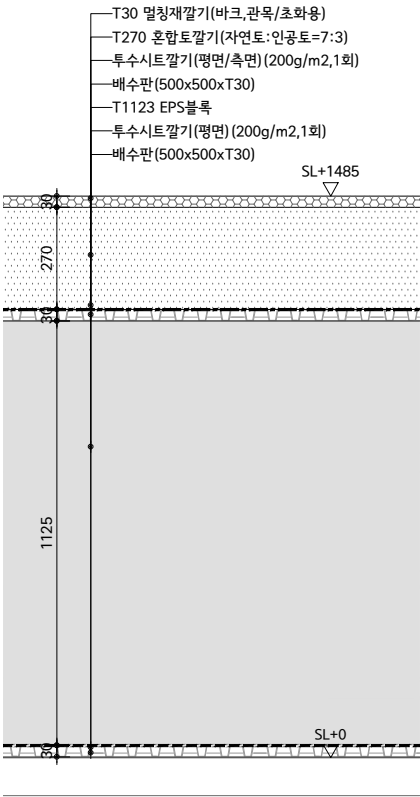


1 식재기반단면도(SL+1500)
SCALE=A1:1/10
A3:1/20

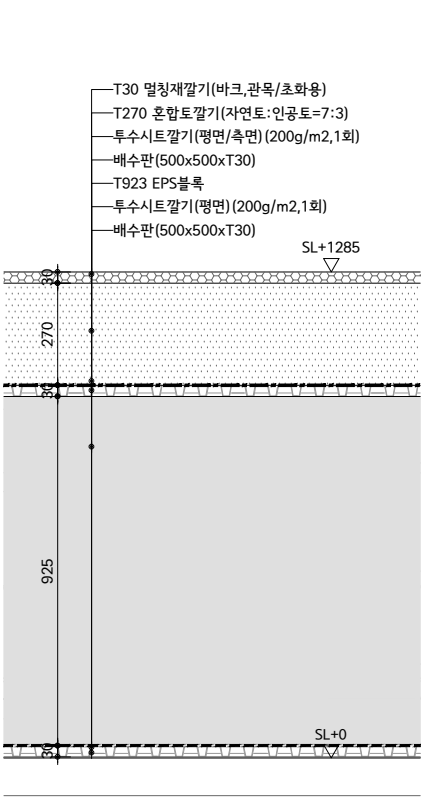


2 식재기반단면도(SL+1300)
SCALE=A1:1/10
A3:1/20

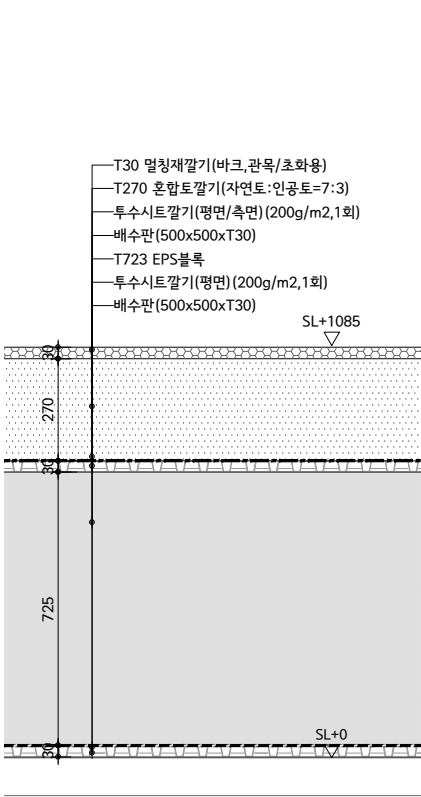


3 식재기반단면도(SL+1100)
SCALE=A1:1/10
A3:1/20

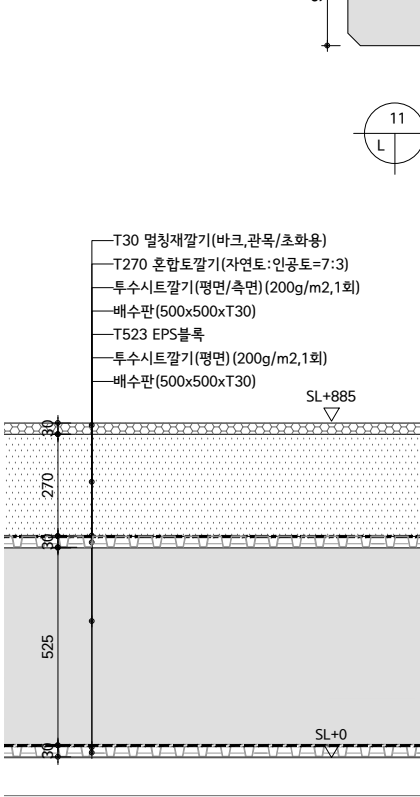


4 식재기반단면도(SL+900)
SCALE=A1:1/10
A3:1/20

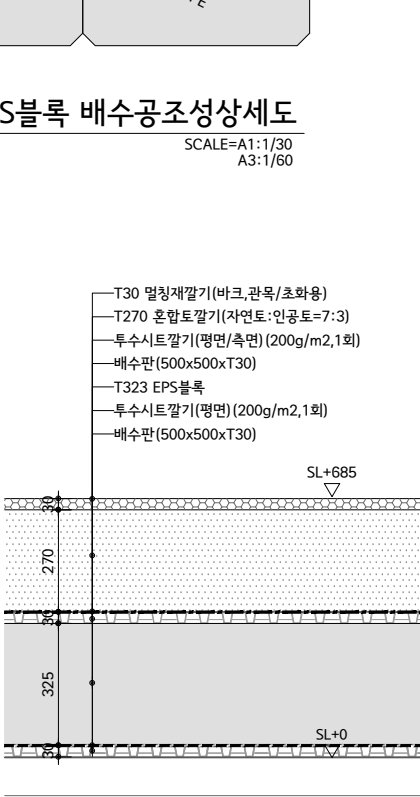


5 식재기반단면도(SL+700)
SCALE=A1:1/10
A3:1/20

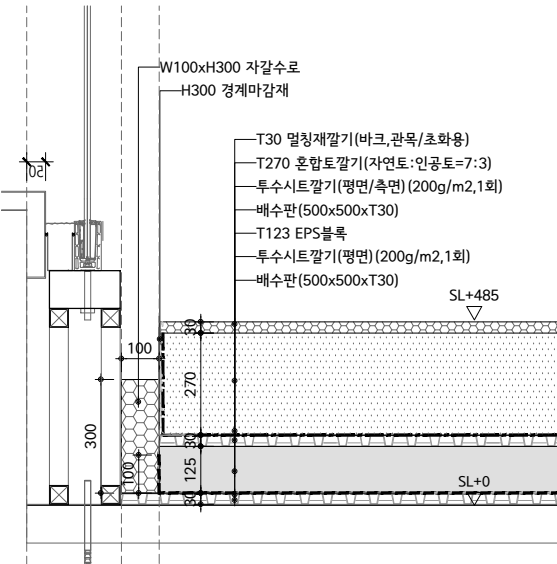


6 식재기반단면도(SL+500,토심300)
SCALE=A1:1/10
A3:1/20

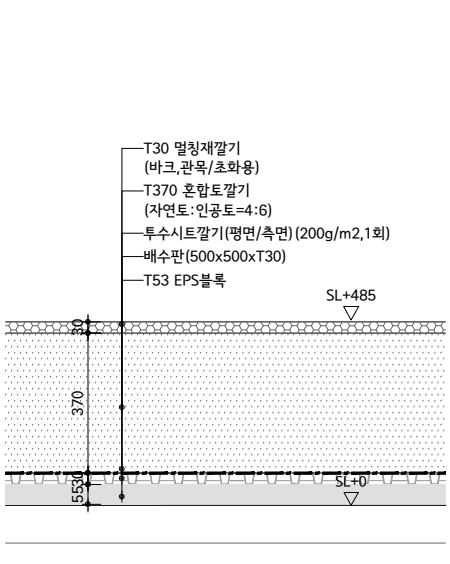


7 식재기반단면도(SL+500,토심400)
SCALE=A1:1/10
A3:1/20

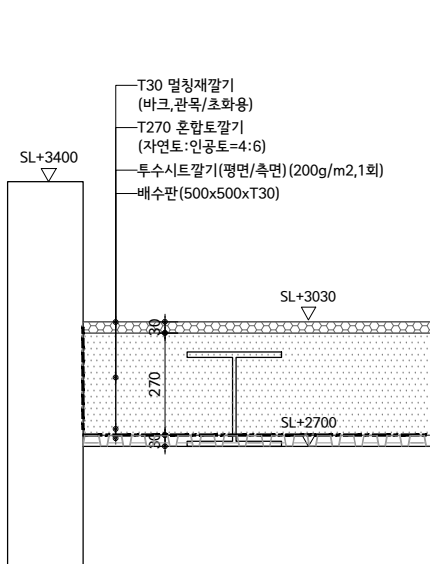

8 식재기반단면도(SL+3040)
SCALE=A1:1/10
A3:1/20

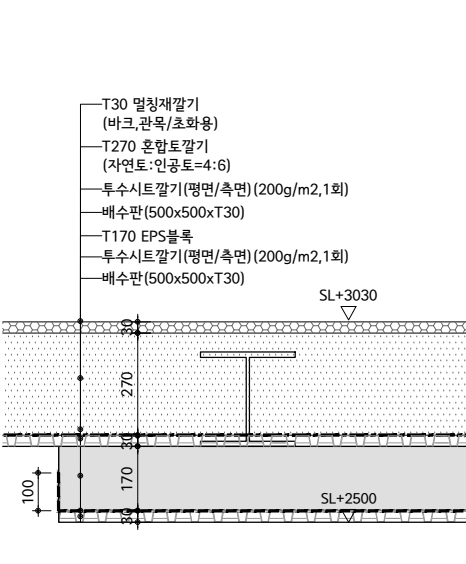


9 식재기반단면도(SL+3040,EPS)
SCALE=A1:1/10
A3:1/20

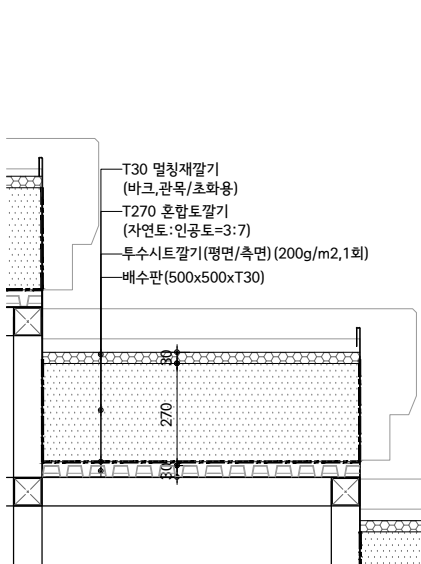


10 식재기반단면도(플랜터G)
SCALE=A1:1/10
A3:1/20

PROJECT TITLE

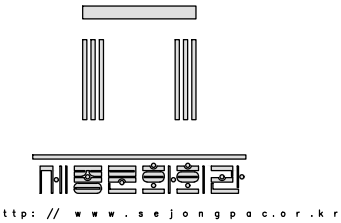

세종문화회관
시설현황도

NOTES

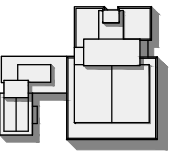

ARCHITECTS

CONSULTANTS
STRUCTURAL

MECHANICAL

ELECTRICAL

CIVIL

REVISION

REV.NO	DESCRIPTION	DATE
--------	-------------	------

APPROVED BY

REVIEWED BY

CHECKED BY

DRAWN BY

SCALE
A3 : 1/200

DRAWING TITLE



식재계획도-1

DRAWING NO.
L-204

SHEET NO.

DATE
2026.07

KEYMAP

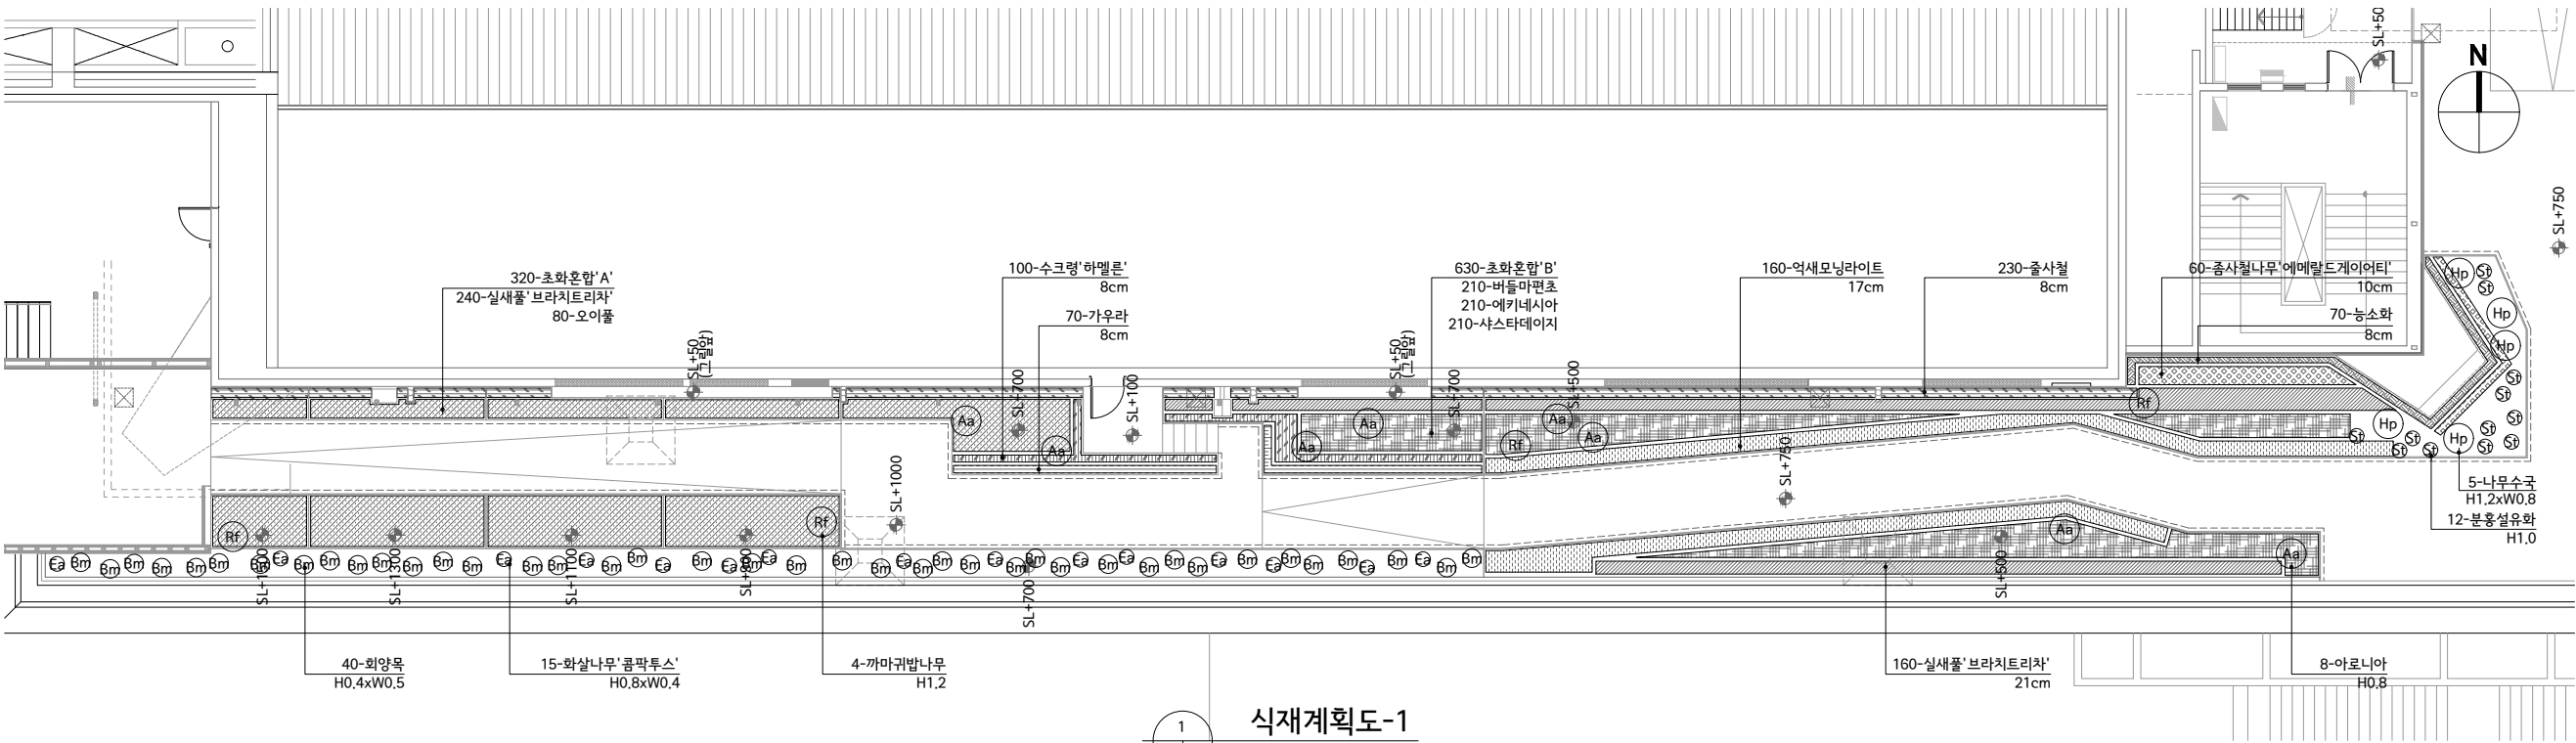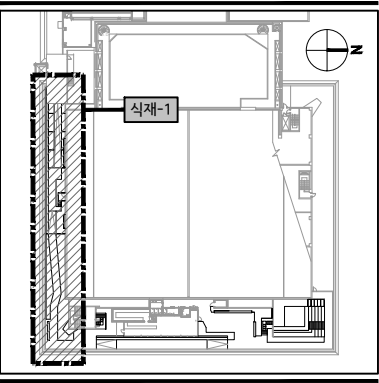


식재계획도-1


SCALE=A1:1/100
A3:1/200

수목수량표-1

구분	기호	품명	학명	규격	단위	수량	비고
상록관목	6m	회양목	Buxus microphylla	H0.4xW0.5	주	40	자연수형유지
		상록관목합계			주	40	
낙엽관목	Rf	까마귀밥나무	Ribes fasciculatum	H1.2	주	4	
	Hp	나무수국	Hydrangea paniculata	H1.2xW0.8	주	5	
	Sb	분홍설유화	Spiraea thunbergii	H1.0	주	12	
	Aa	아로니아	Aronia arbutifolia	H0.8	주	8	다간형
	Ea	화살나무' 콤팩투스'	Euonymus alatus	H0.8xW0.4	주	15	
		낙엽관목합계			주	44	
지피초화		관목합계			주	84	
		가우라	Gaura lindheimeri	8cm	본	70	25본/m2
		농소화	Campsis grandiflora	8cm	본	70	25본/m2
		수크령 '하멜론'	Pennisetum alopecuroides	8cm	본	100	25본/m2
		실새풀' 브라치트리차'	Calamagrostis arundinacea	21cm	본	160	9본/m2
		억새' 모닝라이트'	Gaura lindheimeri	17cm	본	160	9본/m2
		출사철나무' 에메랄드게이티'	Euonymus fortunei	10cm	본	60	16본/m2
		출사철	Euonymus fortunei	8cm	본	230	25본/m2
		실새풀' 브라치트리차'	Calamagrostis arundinacea	21cm	본	240	초화혼합' A' 혼합비율 3:1 9본/m2
		오이풀	Sanguisorba hakusanensis	15cm	본	80	
		버들마편초	Verbena bonariensis	10cm	본	140	초화혼합' B' 혼합비율 1:1:1 16본/m2
		에키네시아	Echinacea purpurea	8cm	본	140	
		샤스타데이지	Leucanthemum × superbum	8cm	본	140	
		지피초화합계			본	1,590	

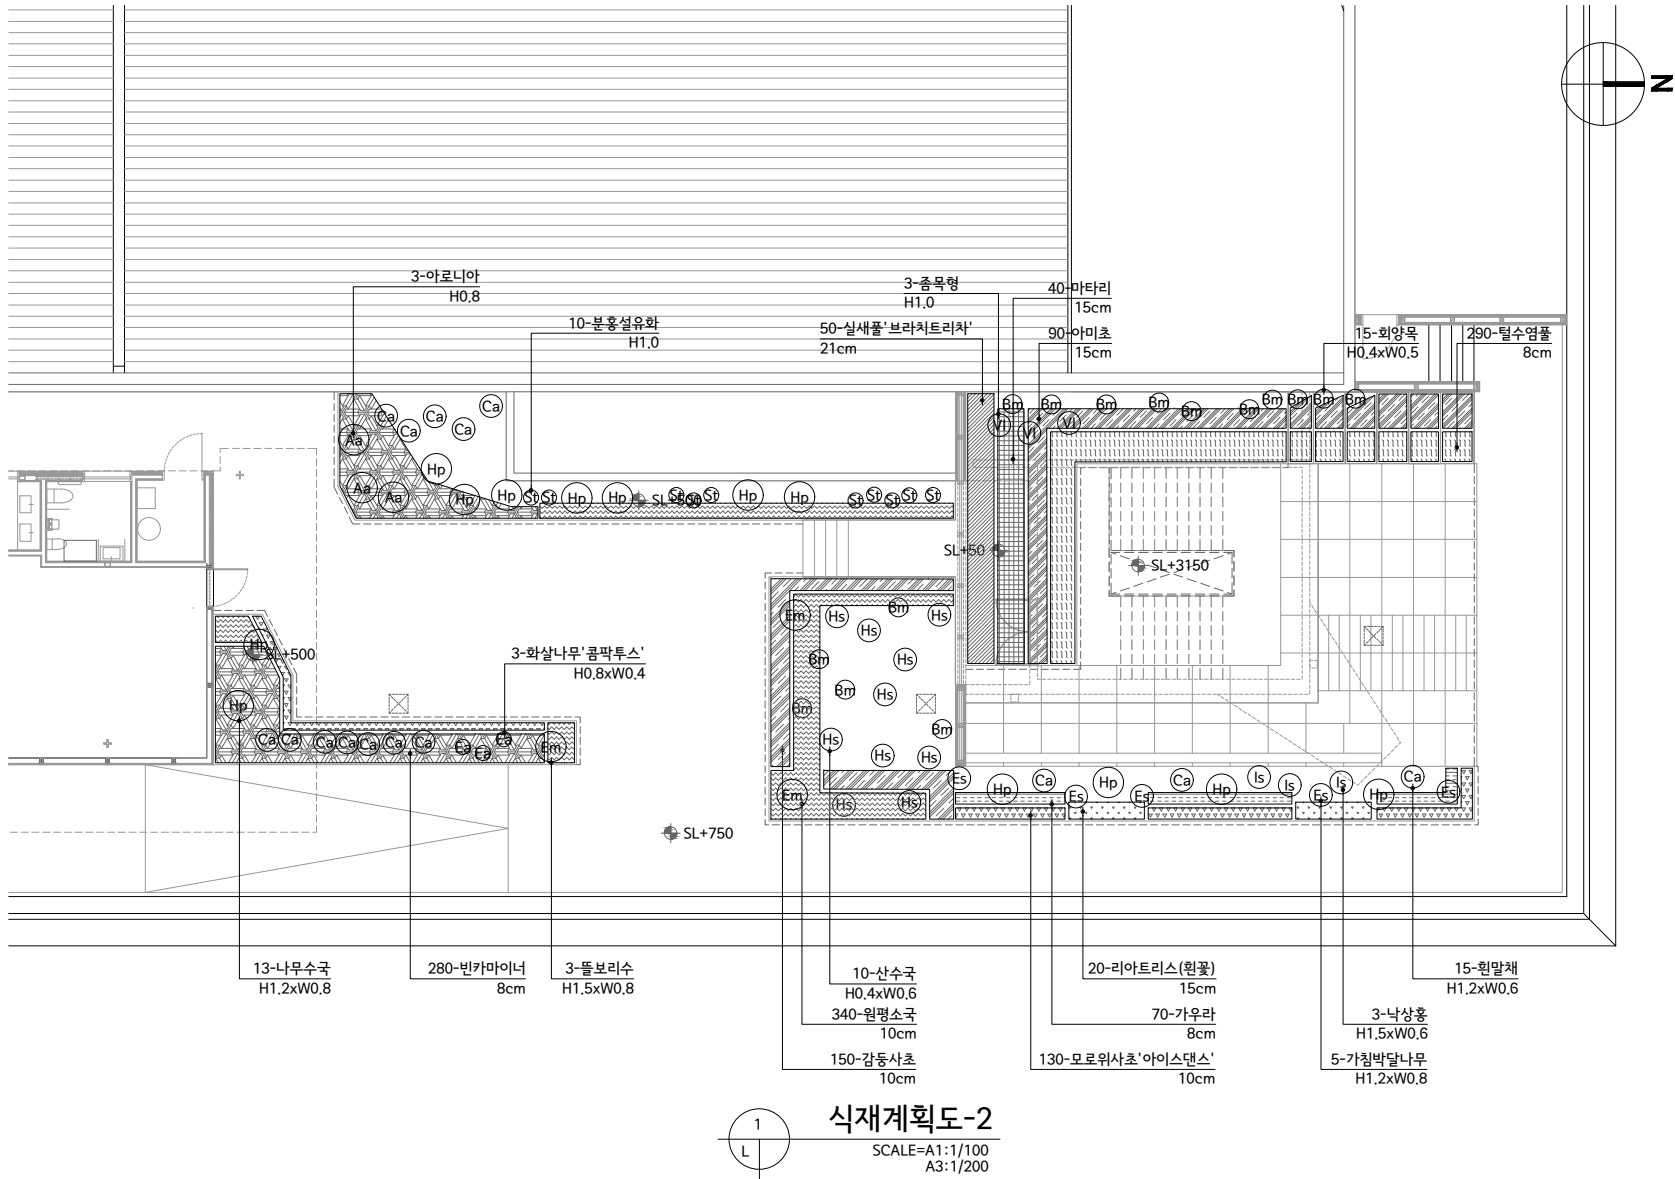


KEYMAP

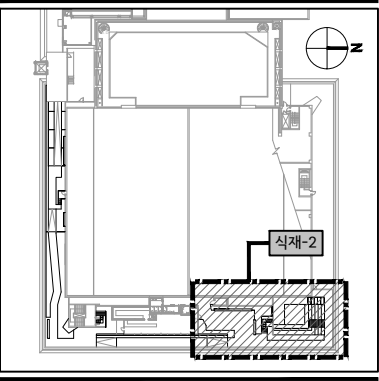

수목수량표-2


구분	기호	품명	학명	규격	단위	수량	비고
상록관목	Ⓜ	회양목	Buxus microphylla	H0.4xW0.5	주	15	자연수형유지
		상록관목합계			주	15	
낙엽관목	ⓔ	가칠박달나무	Exochorda serratifolia	H1.2xW0.8	주	5	
	ⓗ	나무수국	Hydrangea paniculata	H1.2xW0.8	주	13	
	Ⓛ	낙상홍	Ilex serrata	H1.5xW0.6	주	3	
	ⓔ	돌보리수	Elaeagnus multiflora	H1.5xW0.8	주	3	
	Ⓢ	분홍설유화	Spiraea thunbergii	H1.0	주	10	
	ⓗ	산수국	Hydrangea paniculata	H0.4xW0.6	주	10	
	ⓐ	아로니아	Aronia arbutifolia	H0.8	주	3	
	Ⓥ	종목형	Vitex negundo var. incisa	H1.0	주	3	
	ⓔ	화살나무'콤팍투스'	Euonymus alatus	H0.8xW0.4	주	3	
	Ⓒ	원말채	Viburnum erosum	H1.2xW0.6	주	15	
낙엽관목합계					주	68	
관목합계					주	83	
지피초화	Ⓜ	가우라	Gaura lindheimeri	8cm	본	70	25본/m2
	Ⓜ	감동사초	Carex atrata	10cm	본	150	25본/m2
	Ⓜ	리아트리스(원꽃)	Liatris spicata	15cm	본	20	9본/m2
	Ⓜ	마타리	Patrinia scabiosifolia	15cm	본	40	9본/m2
	Ⓜ	모로위사초'아이스댄스'	Carex morrowii	10cm	본	130	25본/m2
	Ⓜ	빈카마이너	Vinca minor	8cm	본	280	16본/m2
	Ⓜ	실새풀'브라치트리차'	Calamagrostis arundinacea	21cm	본	50	9본/m2
	Ⓜ	아미초	Ammi majus	15cm	본	90	9본/m2
	Ⓜ	원평소국	Erigeron karvinskianus	10cm	본	340	25본/m2
	Ⓜ	털수염풀	Nassella tenuissima	8cm	본	290	25본/m2
	지피초화합계					본	1,460

PROJECT TITLE

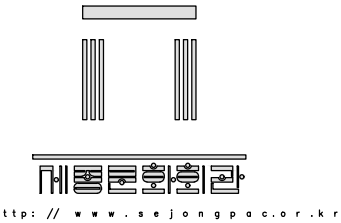

세종문화회관
시설현황도

NOTES

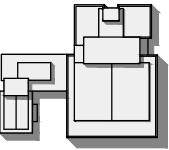

ARCHITECTS

CONSULTANTS
STRUCTURAL

MECHANICAL

ELECTRICAL

CIVIL

REVISION

REV.NO	DESCRIPTION	DATE
--------	-------------	------

APPROVED BY

REVIEWED BY

CHECKED BY

DRAWN BY

SCALE
A3 : 1/200

DRAWING TITLE

식재계획도-2


DRAWING NO.

L-205

SHEET NO.


DATE
2026.07

PROJECT TITLE

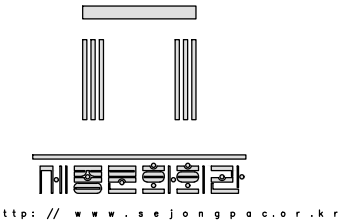

세종문화회관
시설현황도

NOTES

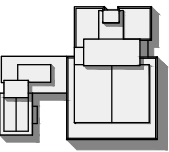

ARCHITECTS

CONSULTANTS
STRUCTURAL

MECHANICAL

ELECTRICAL

CIVIL

REVISION

REV.NO	DESCRIPTION	DATE

APPROVED BY

REVIEWED BY

CHECKED BY

DRAWN BY

SCALE
A3 : 1/40






DRAWING TITLE


식재상세도

DRAWING NO.
L-206

SHEET NO.

DATE
2026.07

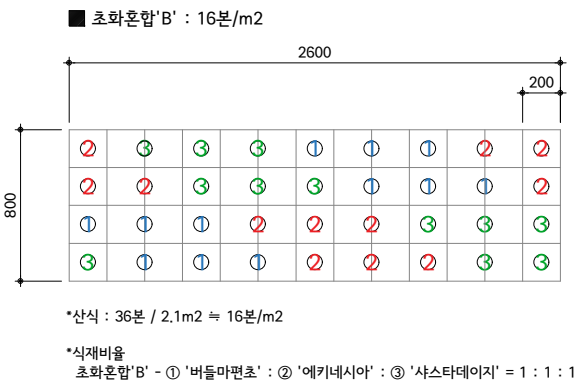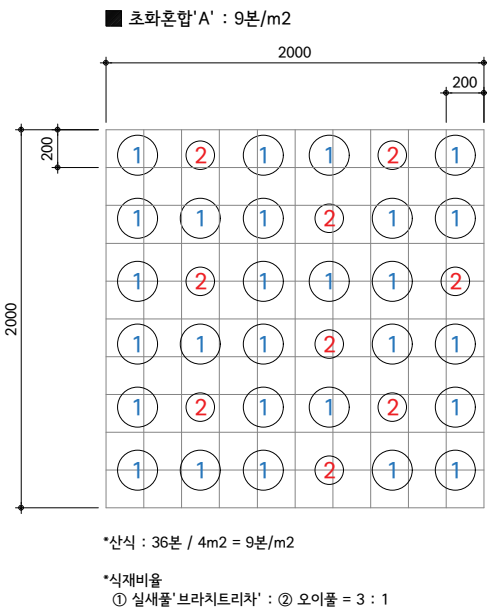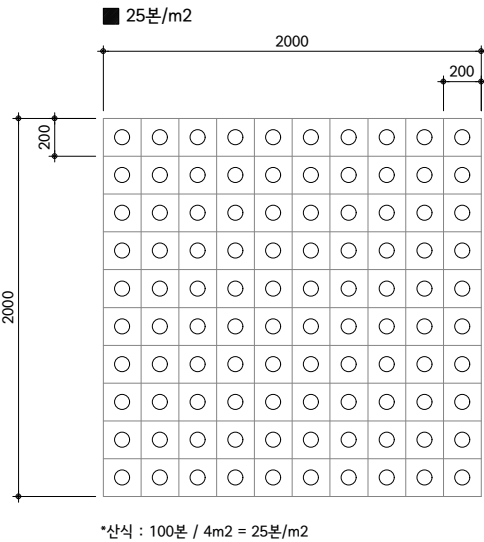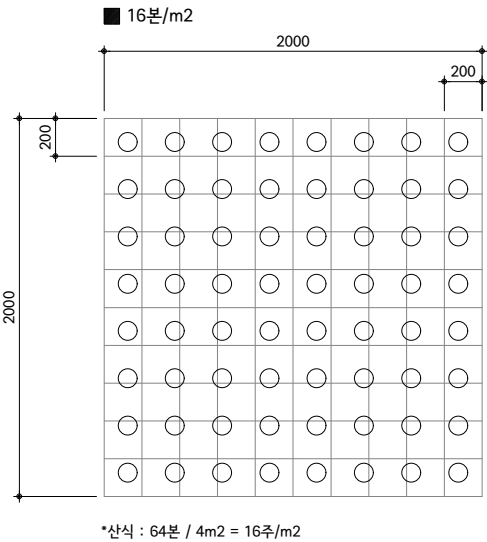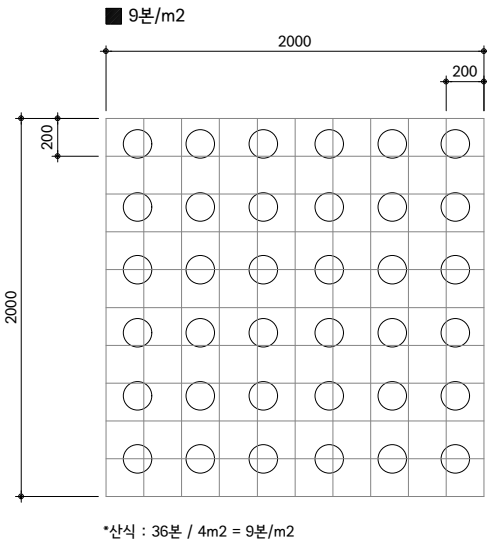

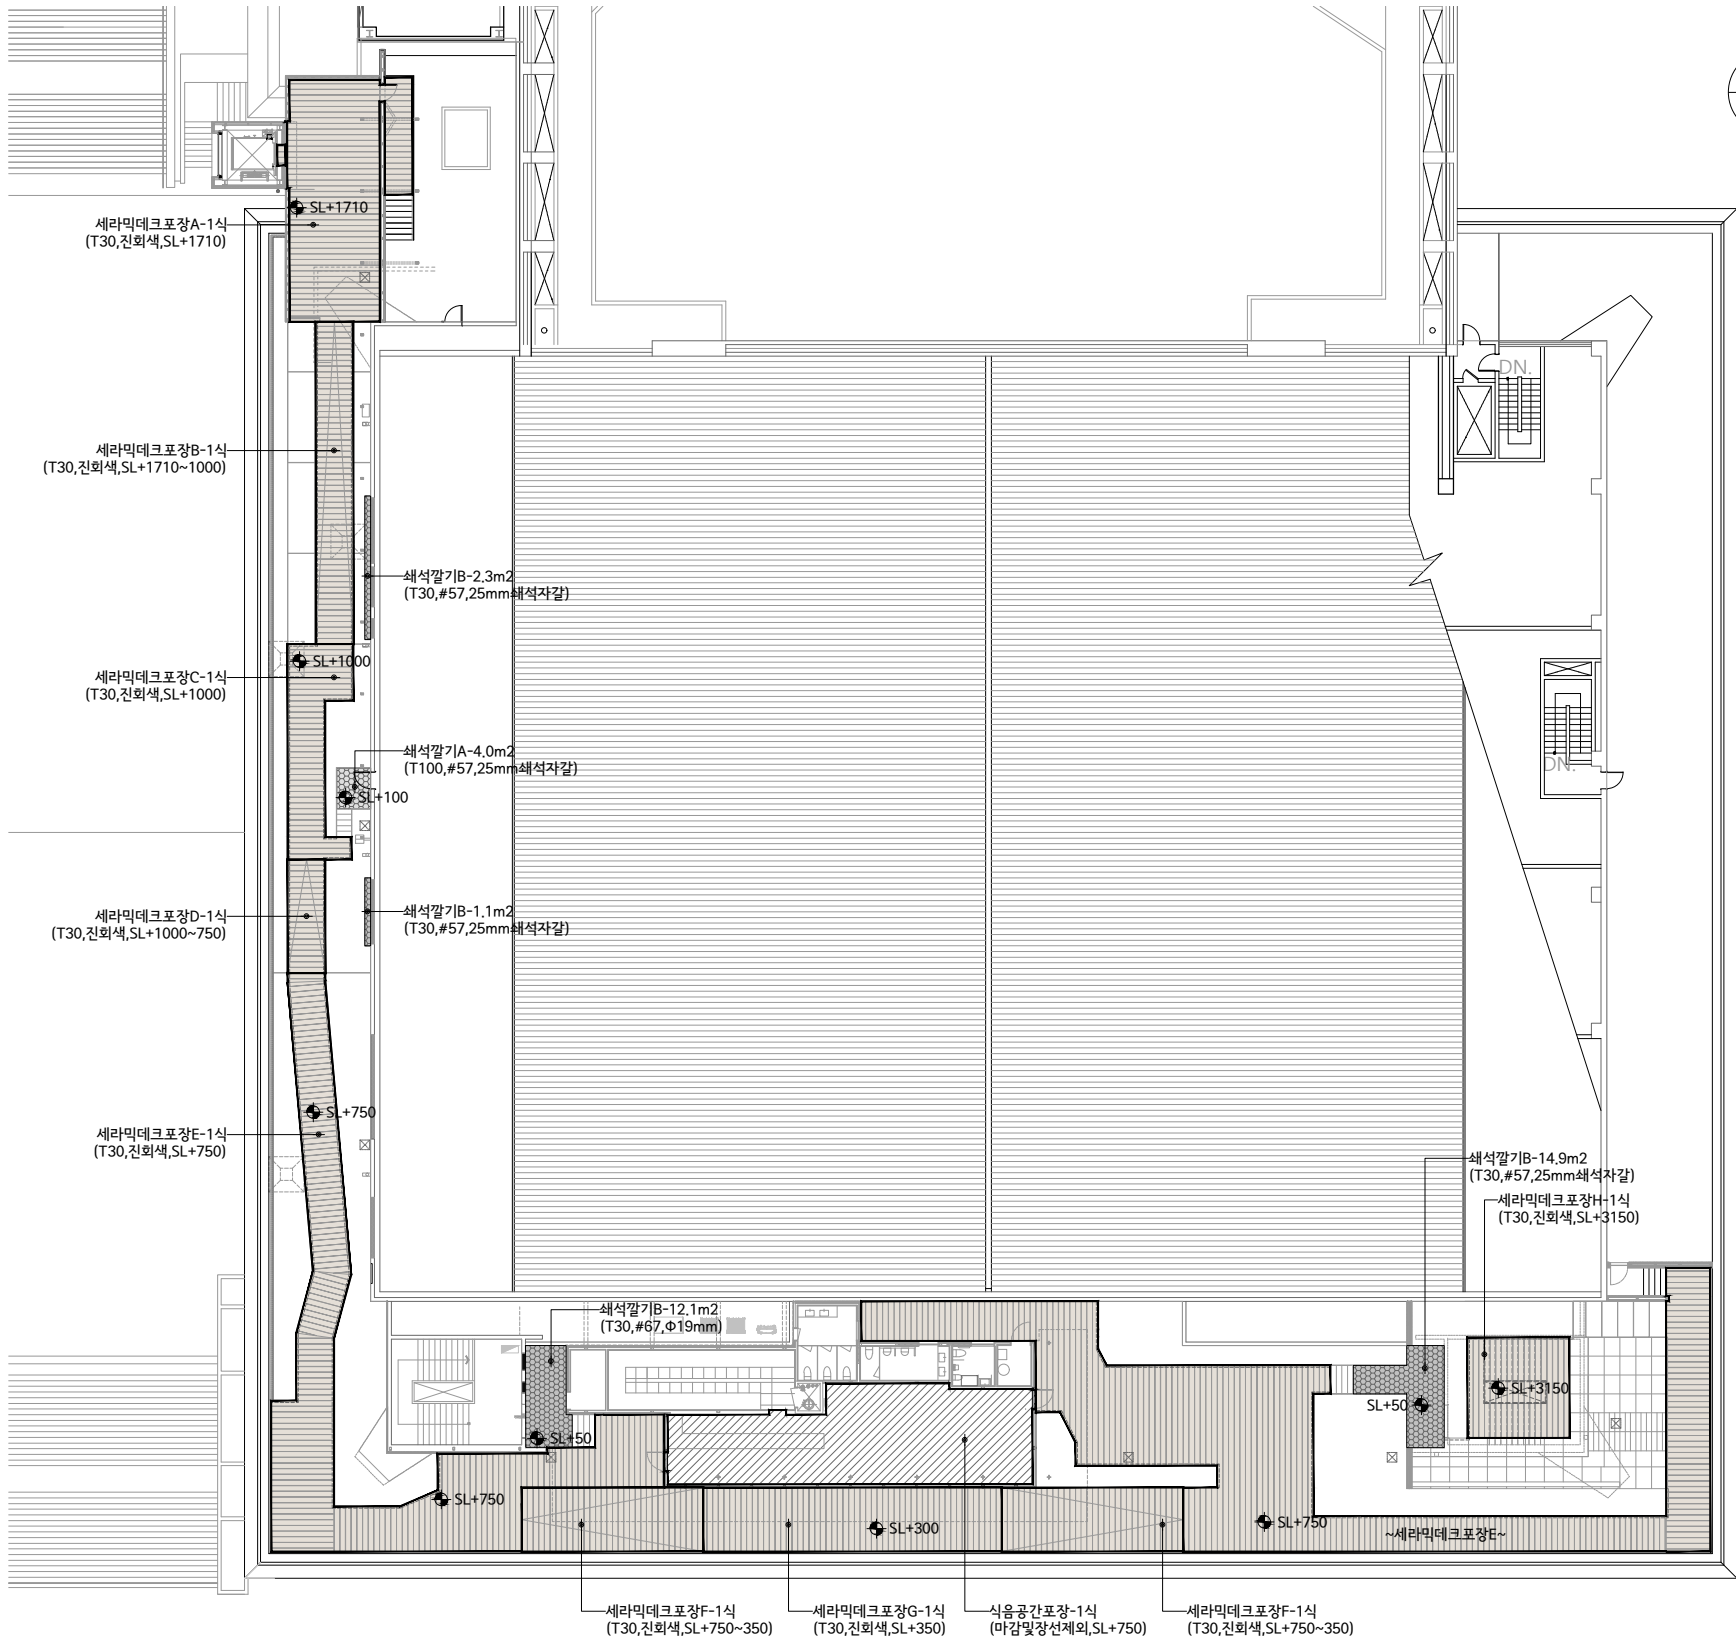


포장계획도
SCALE=A1:1/200
A3:1/400

포장수량표


구분	기호	품명	규격	단위	수량	비고
포장		세라믹데크포장A	T30,진회색,SL+1710	식	1	A=41.2m2
		세라믹데크포장B	T30,진회색,SL+1710~1000(램프)	식	1	A=24.1m2
		세라믹데크포장C	T30,진회색,SL+1000	식	1	A=18.9m2
		세라믹데크포장D	T30,진회색,SL+1000~750(램프)	식	1	A=12.0m2
		세라믹데크포장E	T30,진회색,SL+750	식	1	A=153.6m2
		세라믹데크포장F	T30,진회색,SL+750~350(램프)	식	1	A=34.8m2
		세라믹데크포장G	T30,진회색,SL+350	식	1	A=33.4m2
		세라믹데크포장H	T30,진회색,SL+3150	식	1	A=18.8m2
		식음공간포장	마감및장선제외,SL+750	식	1	
		쇄석갈기A	T100,#57,25mm쇄석자갈	m2	4.0	
		쇄석갈기B	T50,#57,25mm쇄석자갈	m2	30.4	

PROJECT TITLE

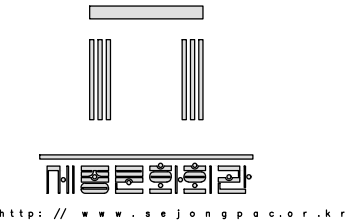

세종문화회관
시설현황도

NOTES

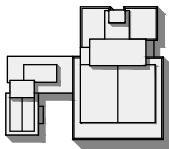

ARCHITECTS

CONSULTANTS
STRUCTURAL

MECHANICAL

ELECTRICAL

CIVIL

REVISION

REV.NO	DESCRIPTION	DATE
--------	-------------	------

APPROVED BY

REVIEWED BY

CHECKED BY

DRAWN BY

SCALE
A3 : 1/400

DRAWING TITLE


포장계획도

DRAWING NO.



L-301

SHEET NO.


DATE
2026.07

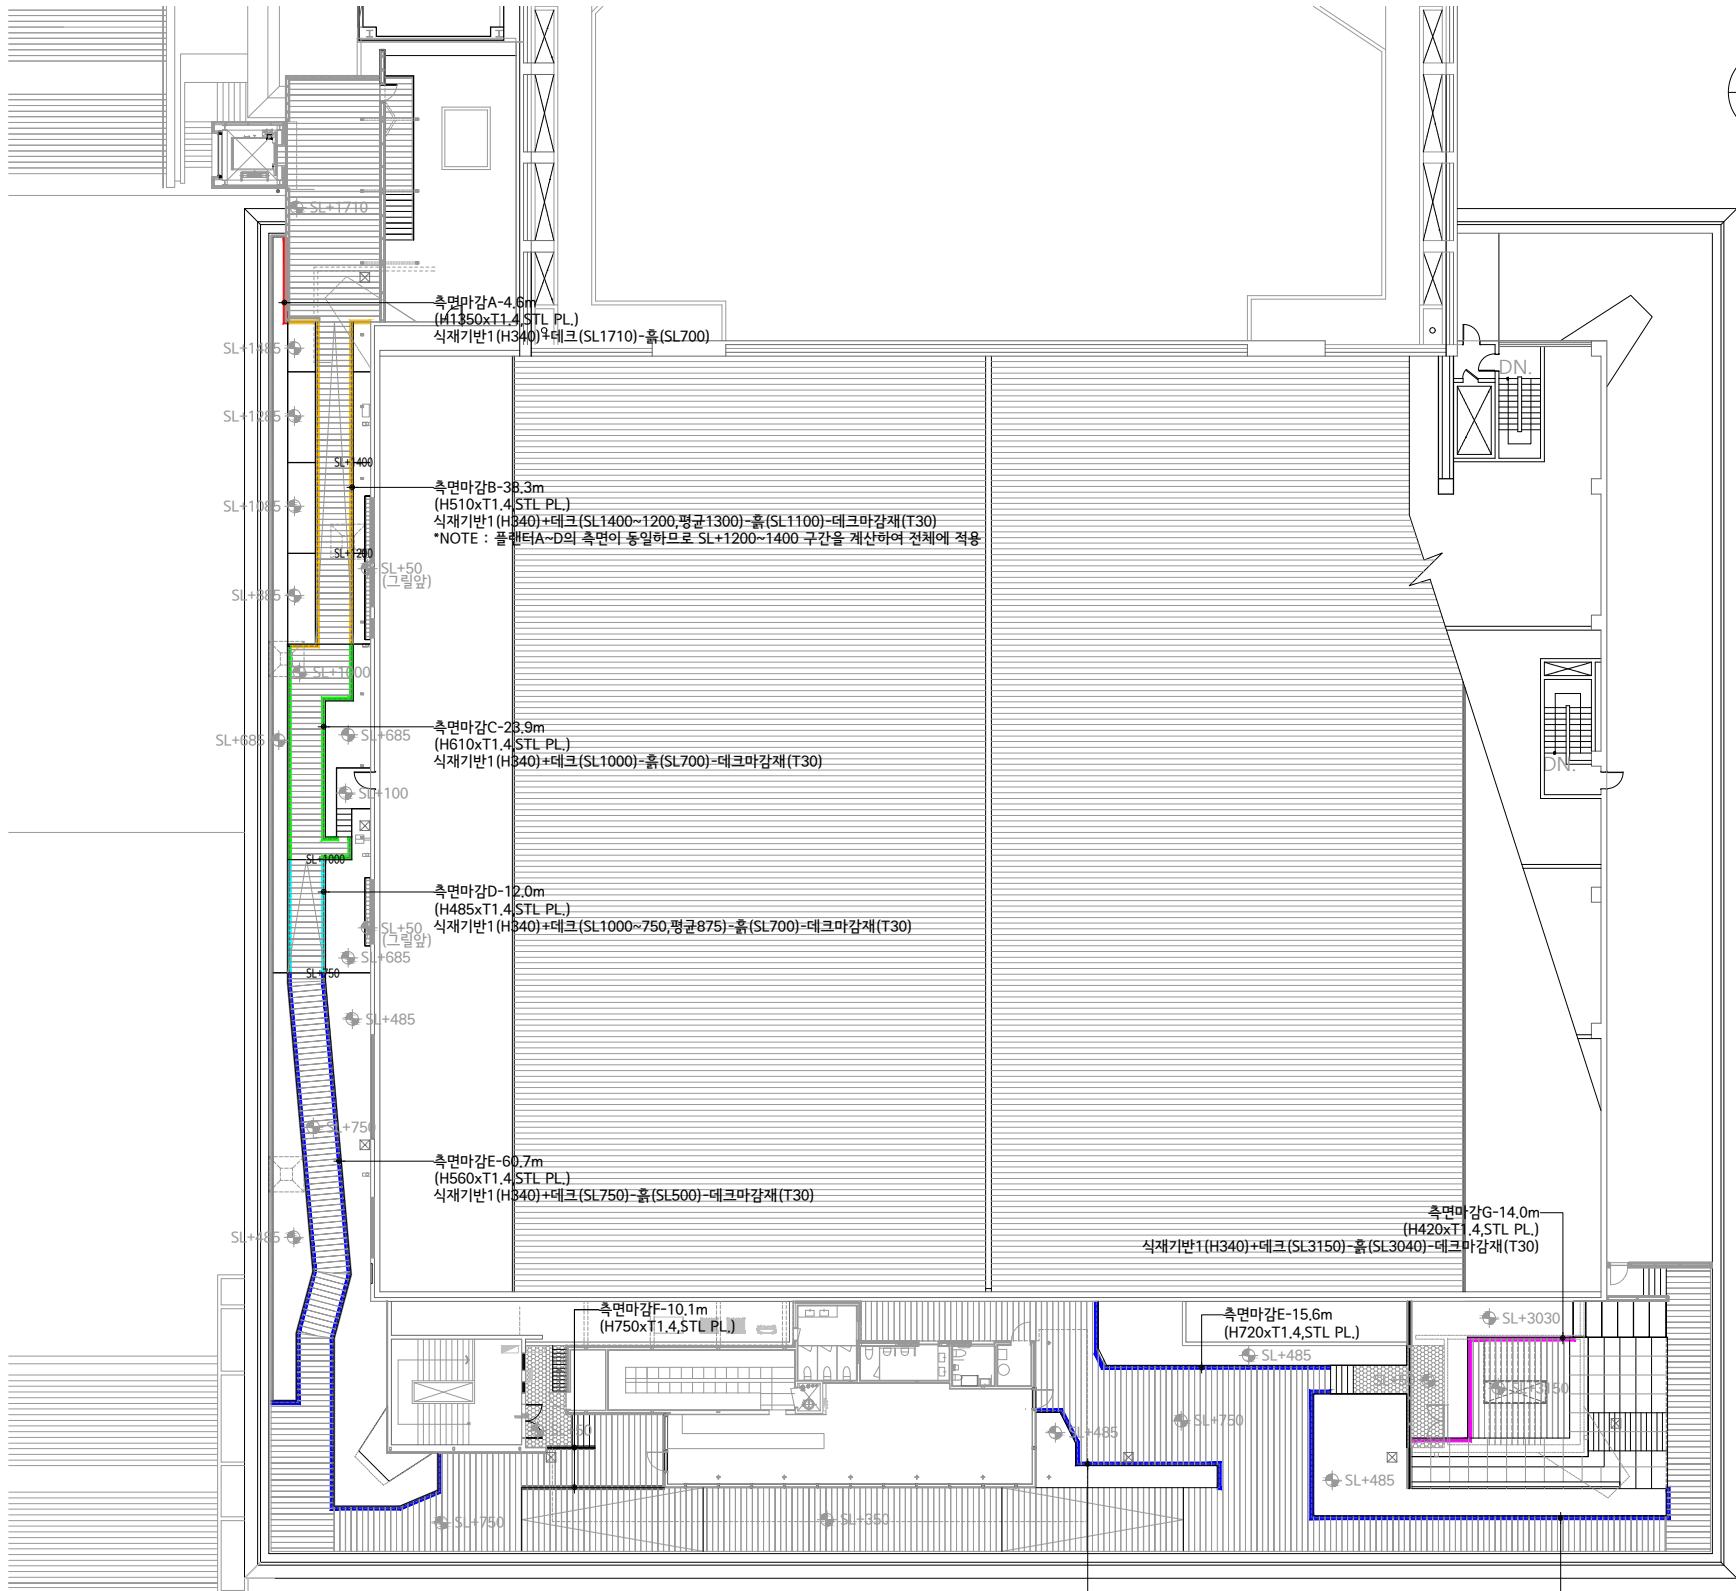

1
L
포장측면마감계획도
SCALE=A1:1/200
A3:1/400

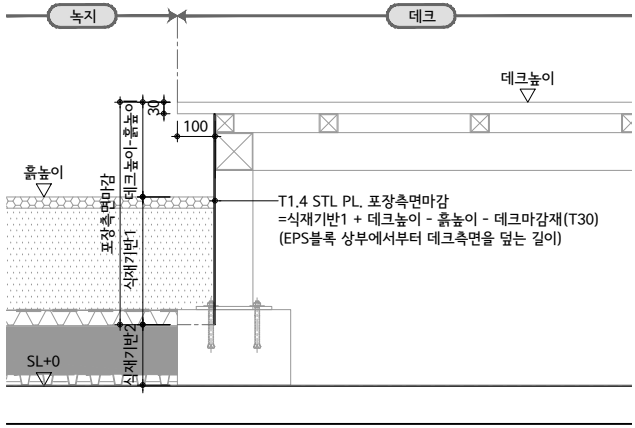 

2
L
표준단면도
SCALE=A1:1/10
A3:1/20

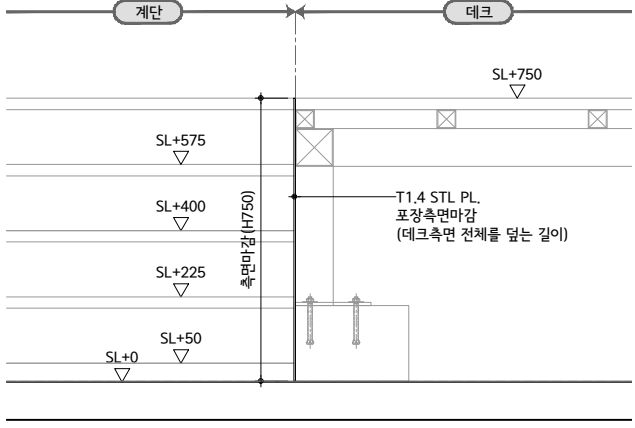


3
L
측면마감단면도
SCALE=A1:1/10
A3:1/20

☐포장측면마감수량표


구분	기호	품명	규격	단위	수량	비고
측면마감		측면마감(합계)	T1.4,STL PL.	m2	125.5	
		측면마감A	H1350xT1.4,STL PL.	m2	6.2	4.6m*1.35
		측면마감B	H510(평균)xT1.4,STL PL.	m2	19.5	38.3m*0.51
		측면마감C	H610xT1.4,STL PL.	m2	14.6	23.9m*0.61
		측면마감D	H485(평균)xT1.4,STL PL.	m2	5.8	12.0m*0.485
		측면마감E	H560xT1.4,STL PL.	m2	65.9	117.7m*0.56
		측면마감F	H750xT1.4,STL PL.	m2	7.6	10.1m*0.75
		측면마감G	H420xT1.4,STL PL.	m2	5.9	14.0m*0.42

PROJECT TITLE

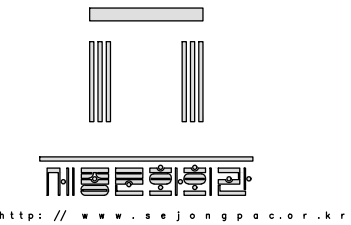

세종문화회관
시설현황도

NOTES

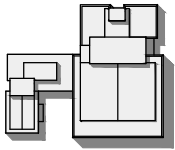

ARCHITECTS

CONSULTANTS
STRUCTURAL

MECHANICAL

ELECTRICAL

CIVIL

REVISION

REV.NO	DESCRIPTION	DATE
--------	-------------	------

APPROVED BY

REVIEWED BY

CHECKED BY

DRAWN BY

SCALE
A3 : 1/400,20

DRAWING TITLE

포장측면마감계획도


DRAWING NO.

L-302

SHEET NO.


DATE
2026.07

PROJECT TITLE

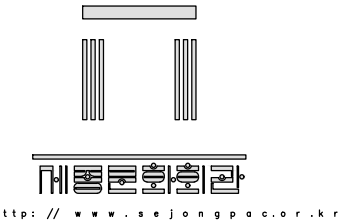

세종문화회관
시설현황도

NOTES

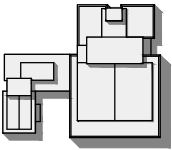

ARCHITECTS

CONSULTANTS
STRUCTURAL

MECHANICAL

ELECTRICAL

CIVIL

REVISION

REV.NO	DESCRIPTION	DATE

APPROVED BY

REVIEWED BY

CHECKED BY

DRAWN BY

SCALE
A3 : 1/20


DRAWING TITLE

포장단면상세도


DRAWING NO.
L-303

SHEET NO.


DATE
2026.07

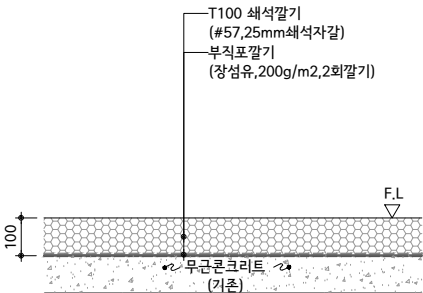

1
L
쇄석갈기A상세도
SCALE=A1:1/10
A3:1/20

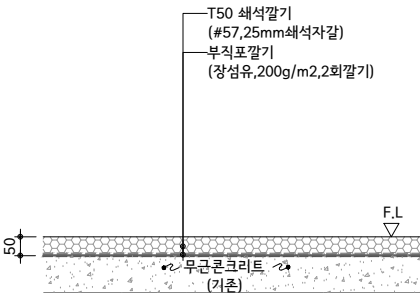


2
L
쇄석갈기B상세도
SCALE=A1:1/10
A3:1/20

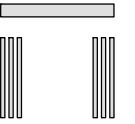

<http://www.sejong.ac.kr>

세종문화회관 시설현황도

NOTES

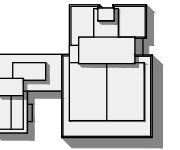

ARCHITECTS

CONSULTANTS
STRUCTURAL

MECHANICAL

ELECTRICAL

CIVIL

REVISION

REV.NO	DESCRIPTION	DATE
--------	-------------	------

APPROVED BY

REVIEWED BY

CHECKED BY

DRAWN BY

SCALE
A3 : 1/100,20

DRAWING TITLE



세라믹데크포장A상세도

DRAWING NO. L-304

SHEET NO.


DATE 2026.07

KEYMAP

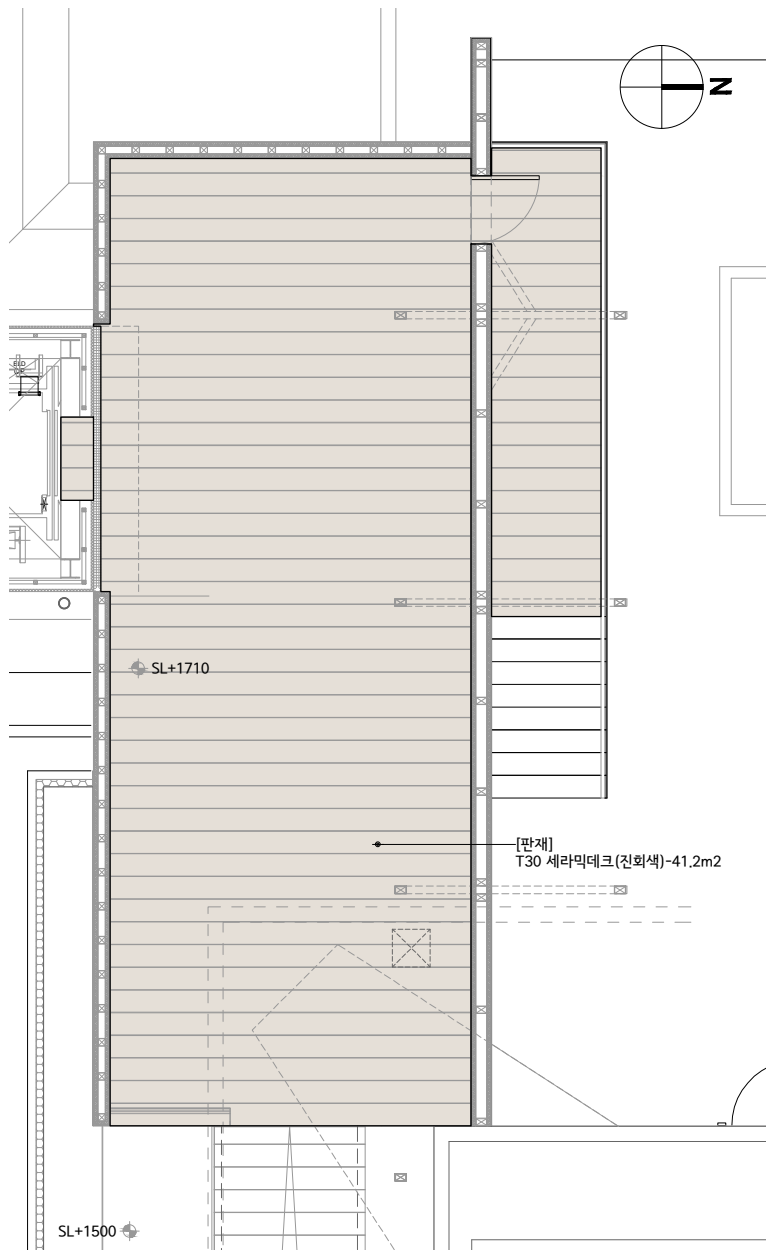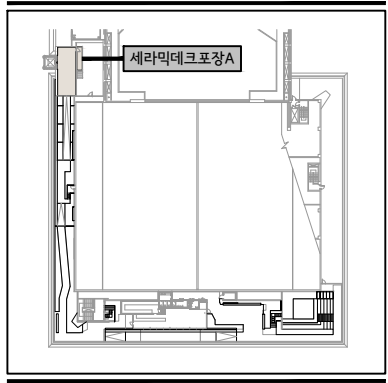


평 면 도

SCALE=A1:1/50
A3:1/100

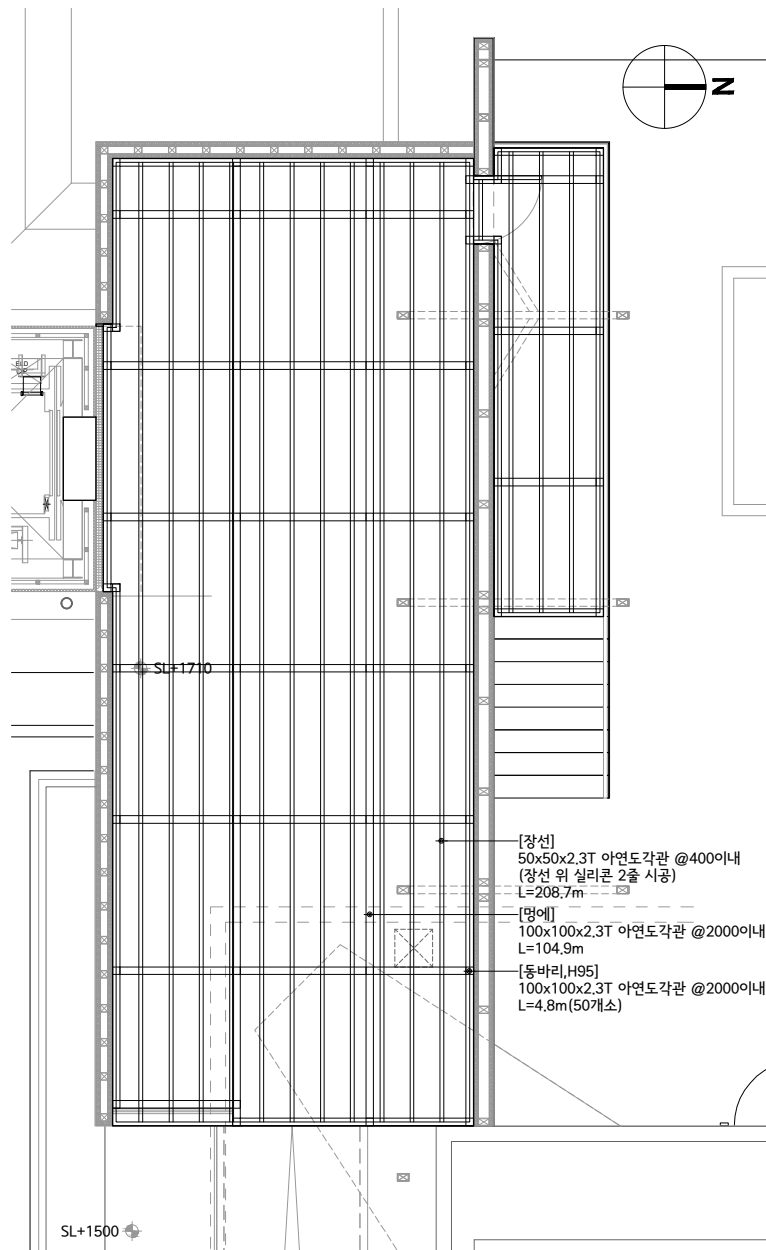

기초보복도

SCALE=A1:1/50
A3:1/100

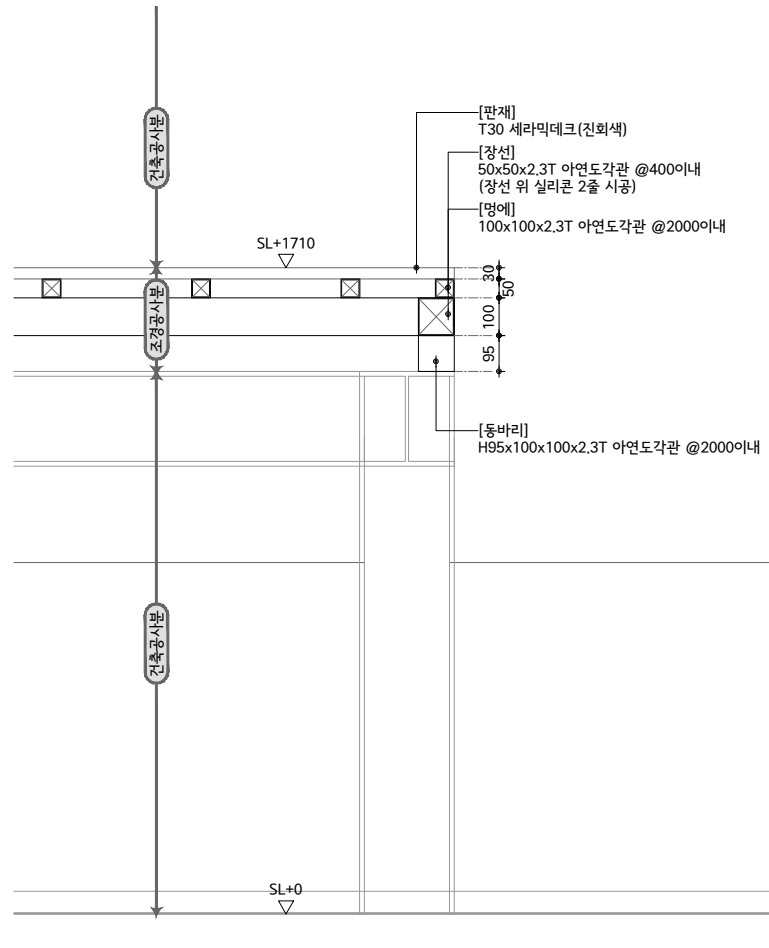


표준 단면도

SCALE=A1:1/10
A3:1/20




PROJECT TITLE

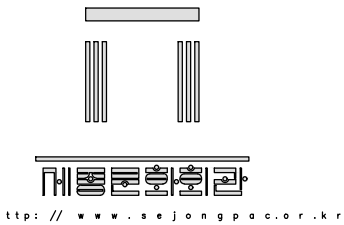

세종문화회관
시설현황도

NOTES

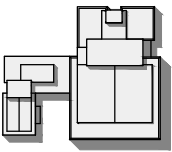

ARCHITECTS

CONSULTANTS
STRUCTURAL

MECHANICAL

ELECTRICAL

CIVIL

REVISION

REV.NO	DESCRIPTION	DATE
--------	-------------	------

APPROVED BY

REVIEWED BY

CHECKED BY

DRAWN BY

SCALE
A3 : 1/100,20

DRAWING TITLE

세라믹데크포장B상세도




DRAWING NO.

L-305


SHEET NO.

DATE
2026.07


KEYMAP

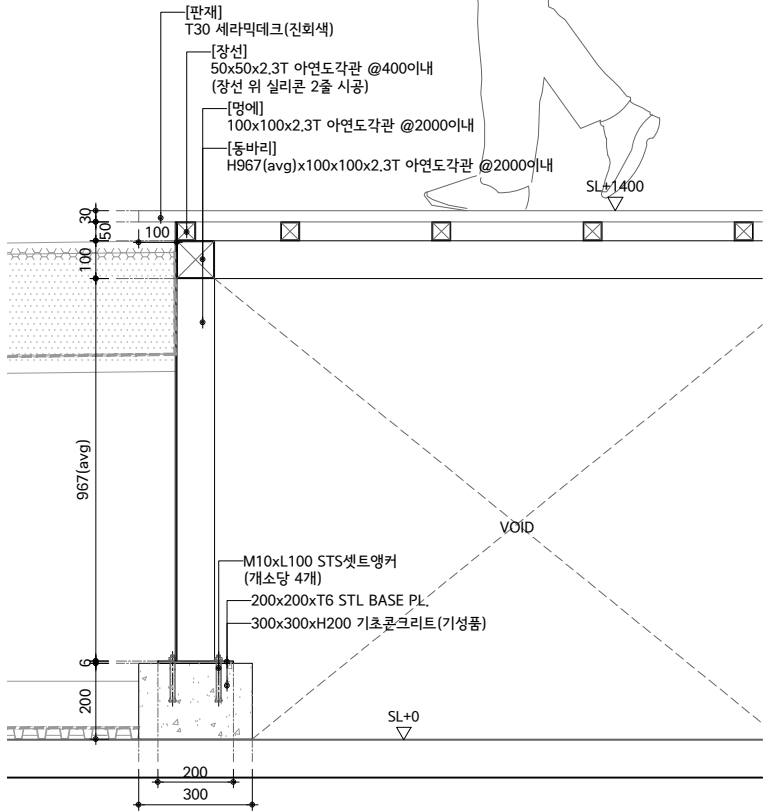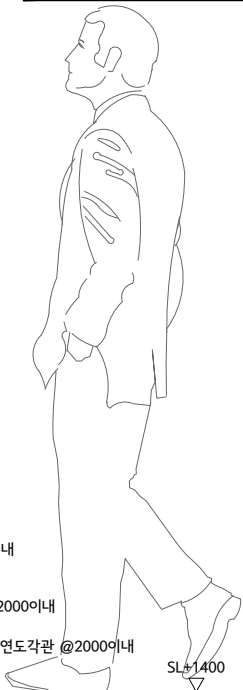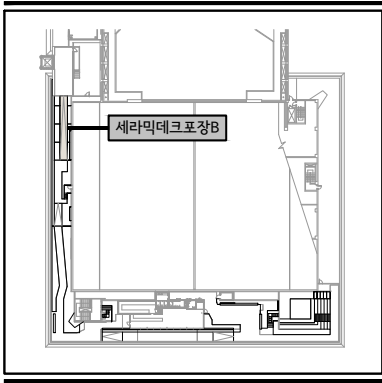

표준단면도
SCALE=A1:1/10
A3:1/20

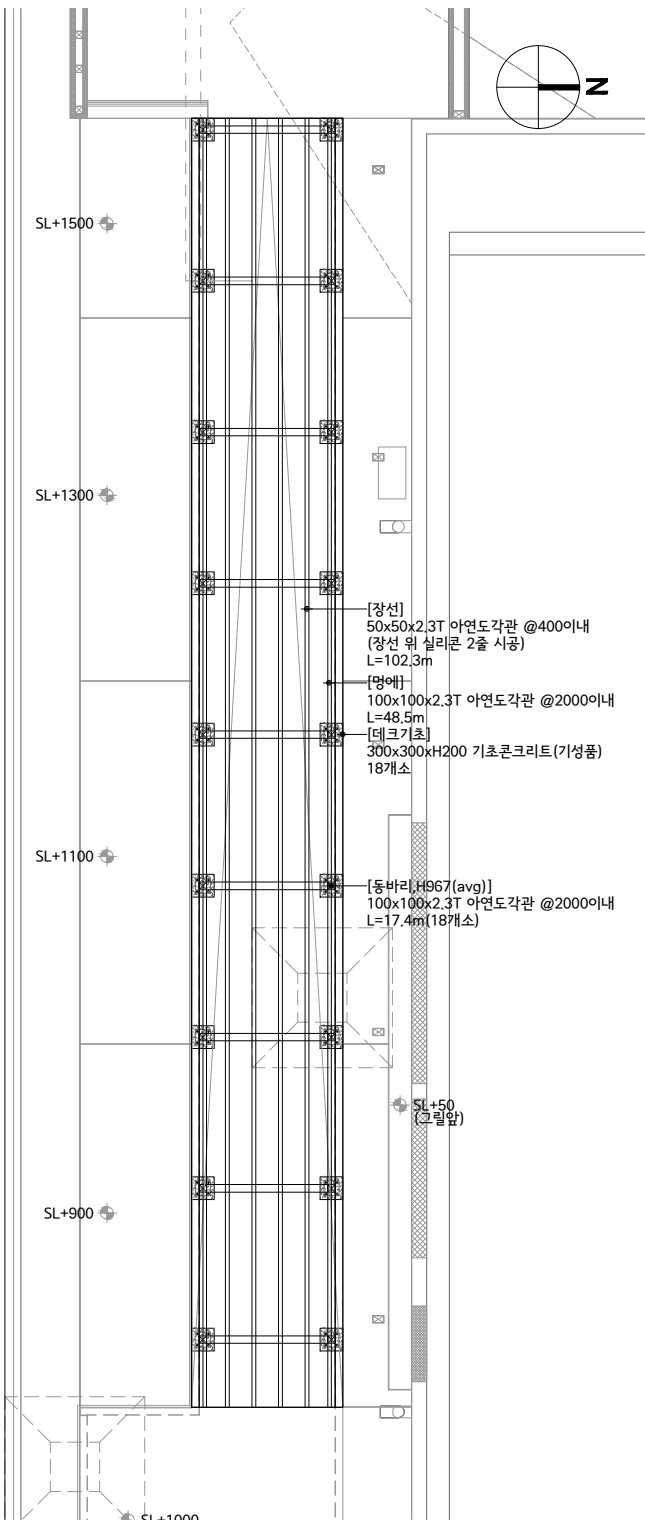


기초보복도
SCALE=A1:1/50
A3:1/100

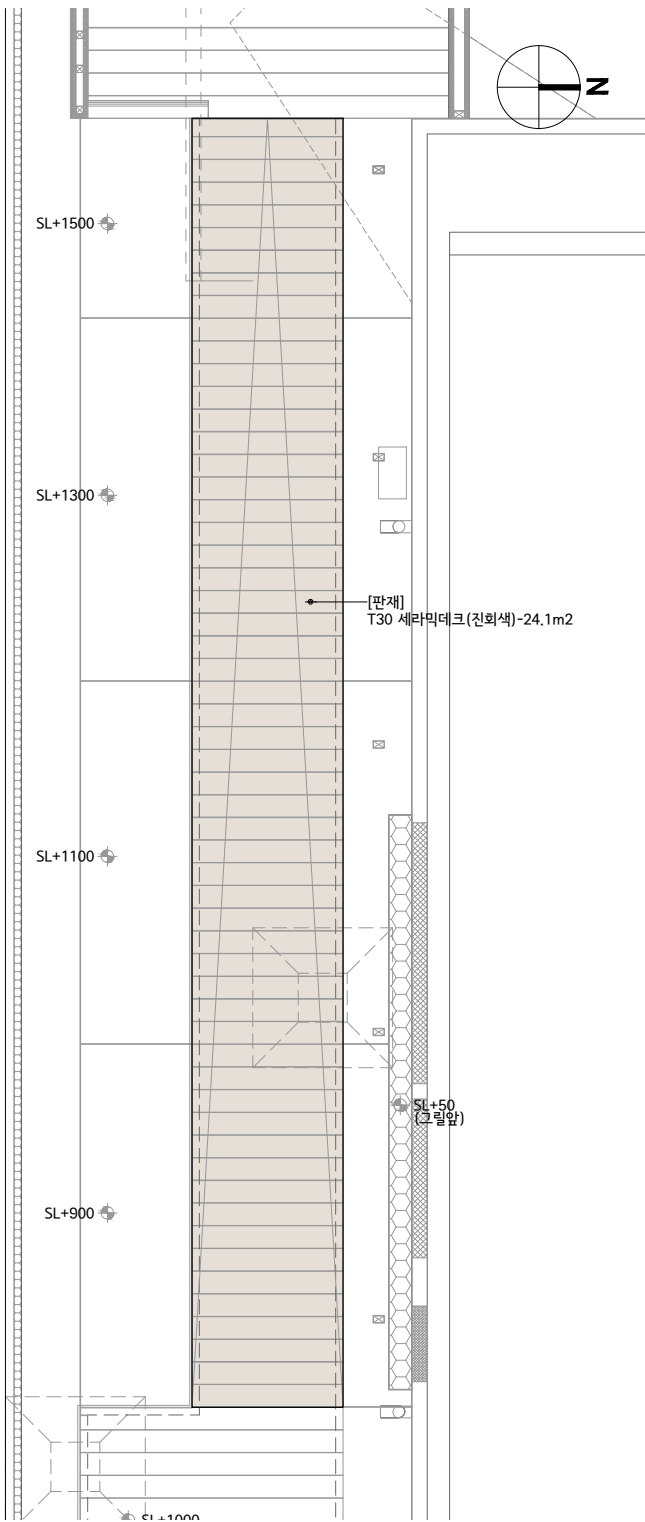


평면도
SCALE=A1:1/50
A3:1/100

PROJECT TITLE

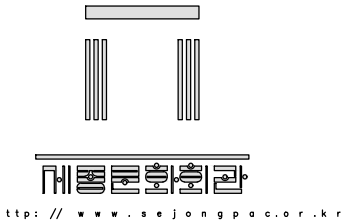

세종문화회관
시설현황도

NOTES

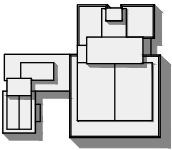

ARCHITECTS

CONSULTANTS
STRUCTURAL

MECHANICAL

ELECTRICAL

CIVIL

REVISION

REV.NO	DESCRIPTION	DATE

APPROVED BY

REVIEWED BY

CHECKED BY

DRAWN BY

SCALE
A3 : 1/100,20

DRAWING TITLE



세라믹데크포장C상세도

DRAWING NO.
L-306


SHEET NO.

DATE
2026.07


KEYMAP

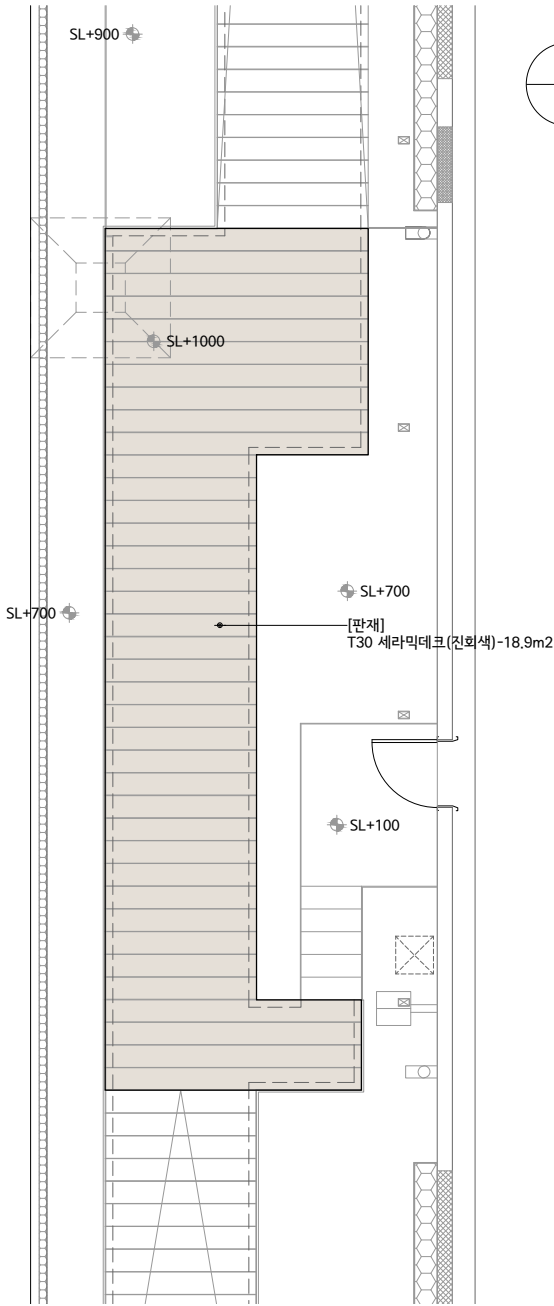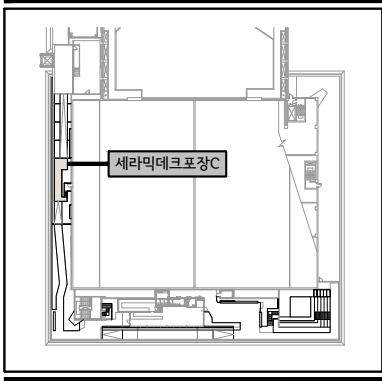


1 평면도
SCALE=A1:1/50
A3:1/100

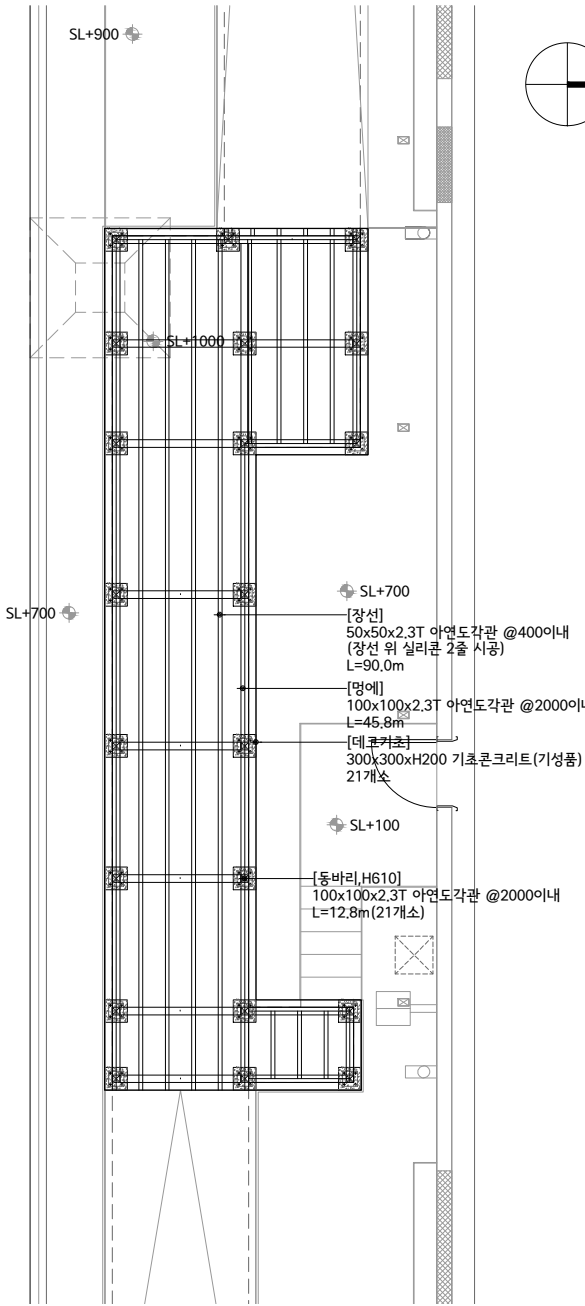


2 기초보복도
SCALE=A1:1/50
A3:1/100

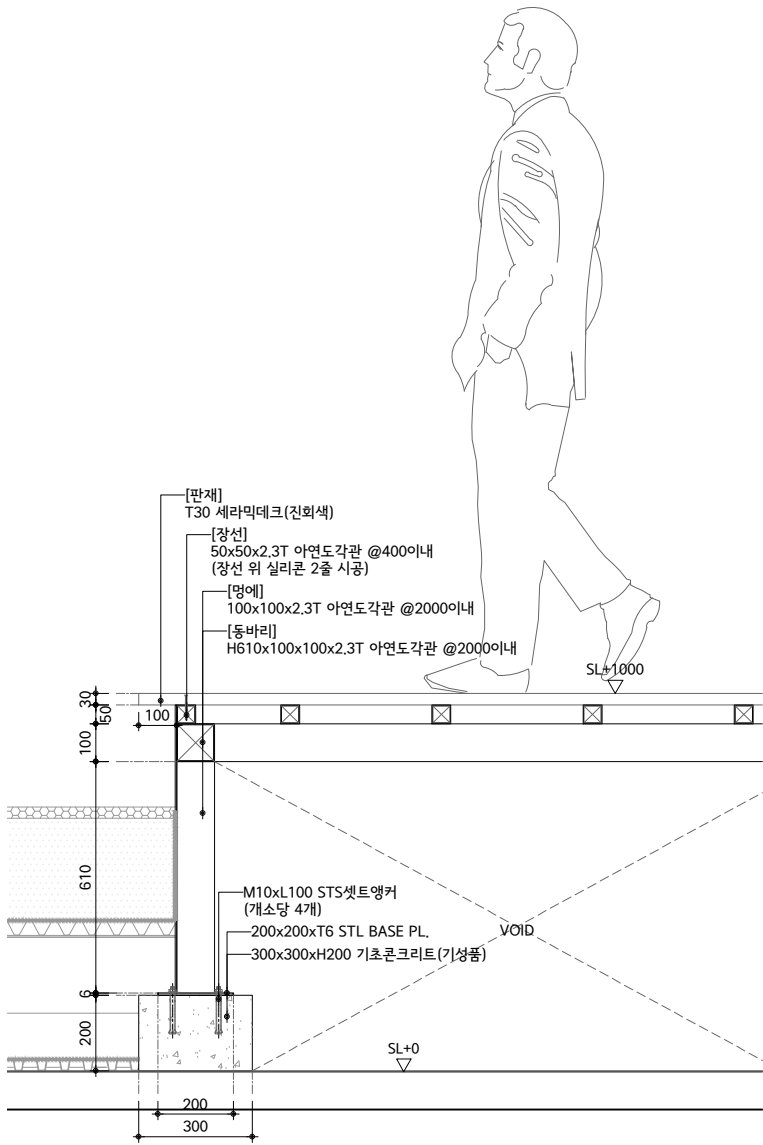


3 표준단면도
SCALE=A1:1/10
A3:1/20

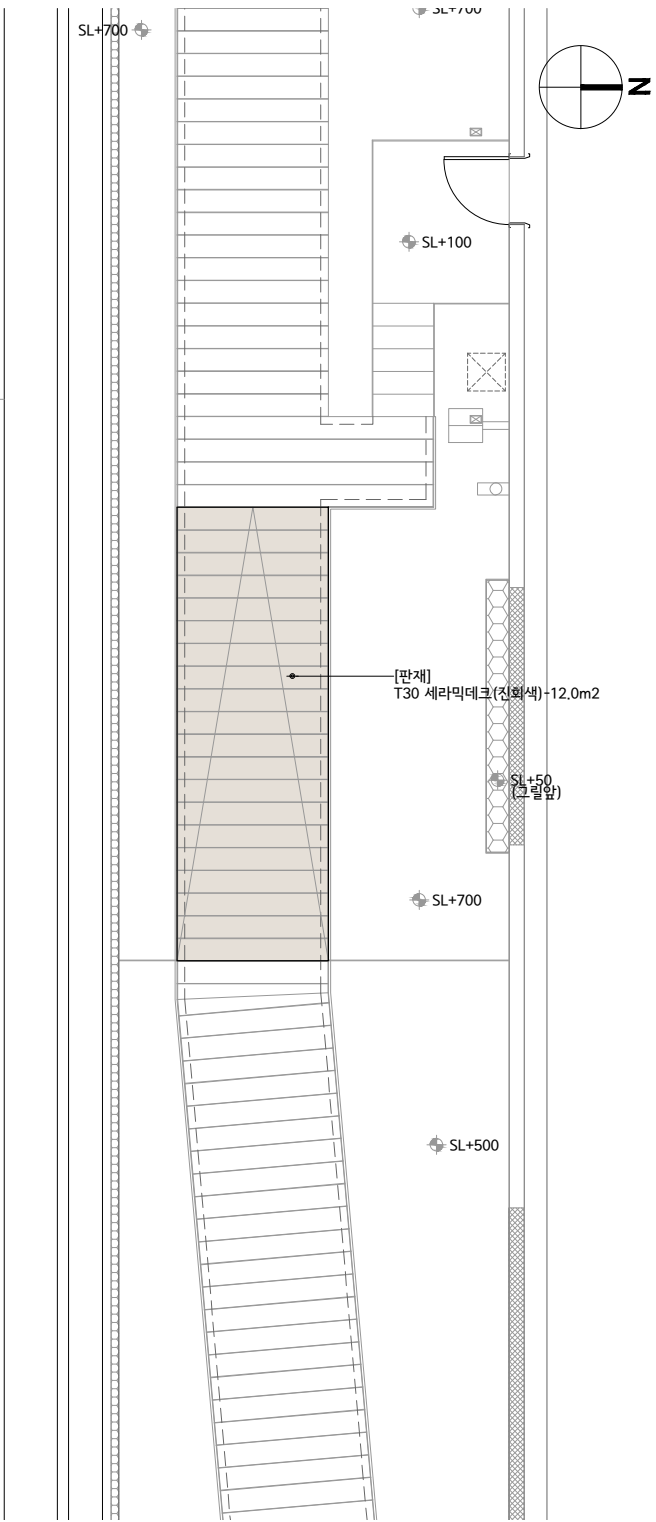

1 평면도
SCALE=A1:1/50
A3:1/100

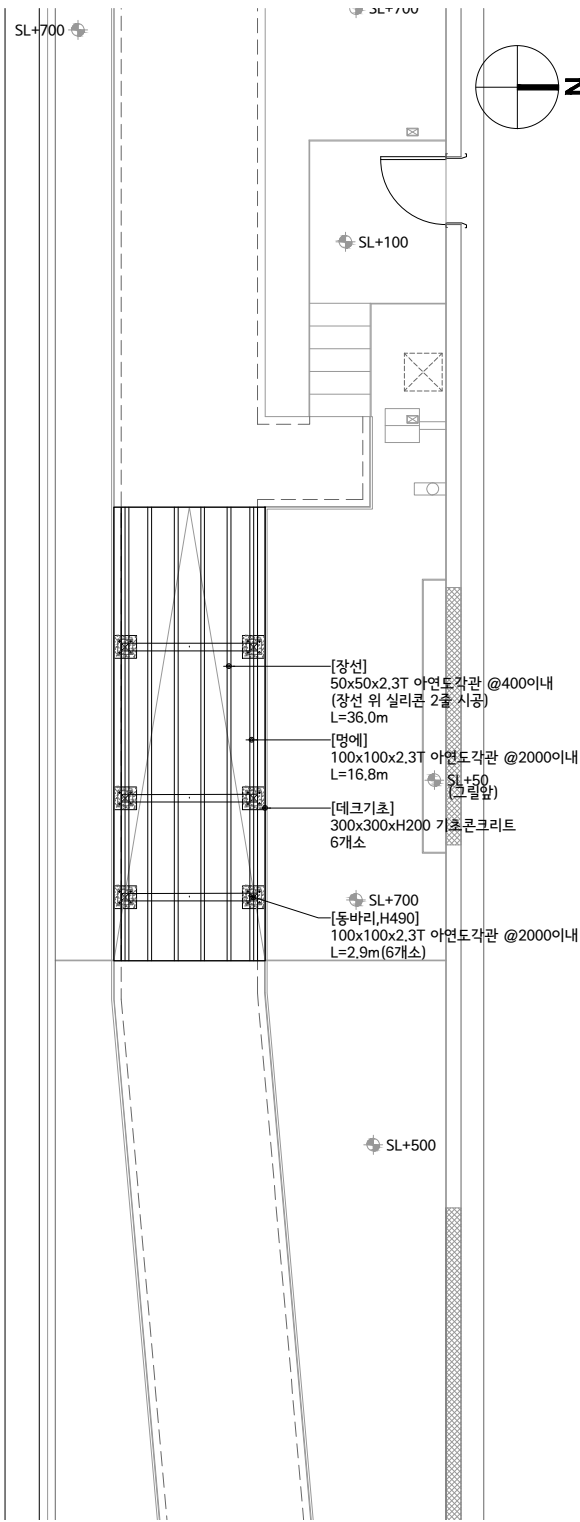


2 기초보복도
SCALE=A1:1/50
A3:1/100

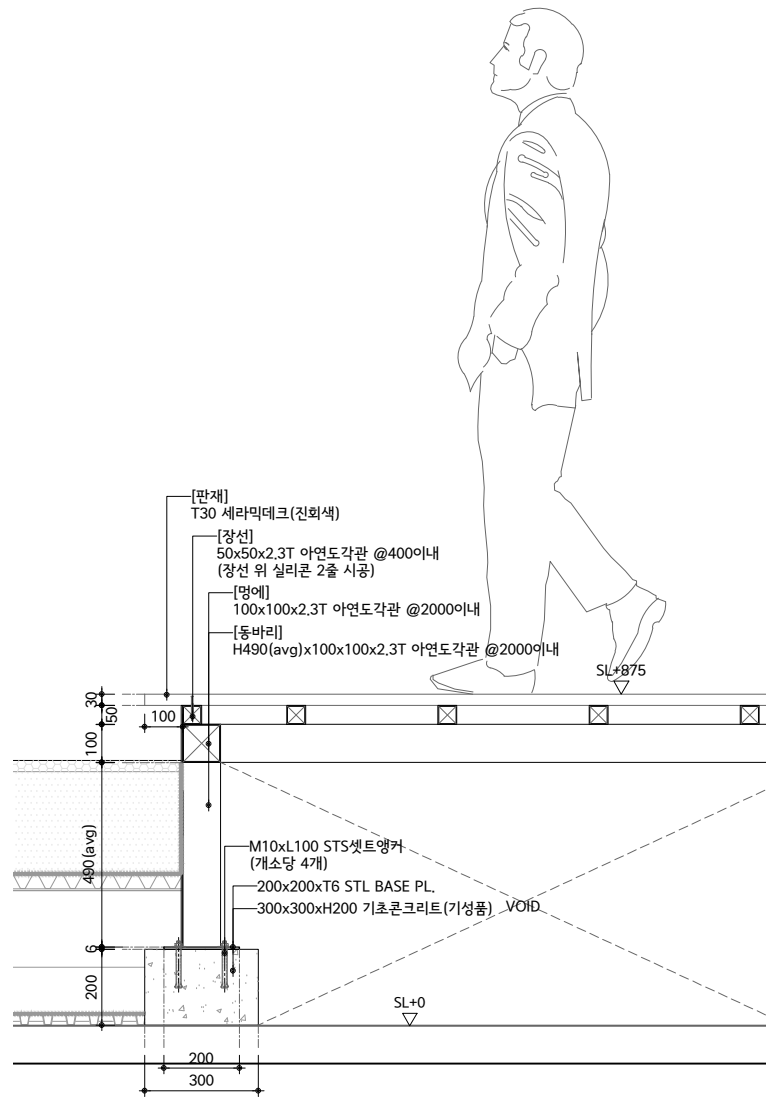


3 표준단면도
SCALE=A1:1/10
A3:1/20

KEYMAP

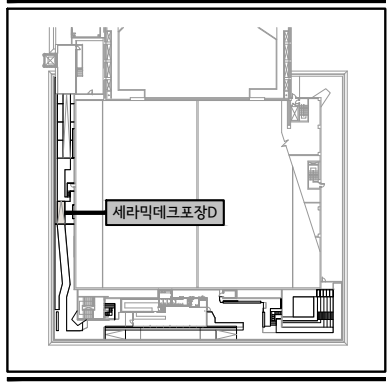


PROJECT TITLE

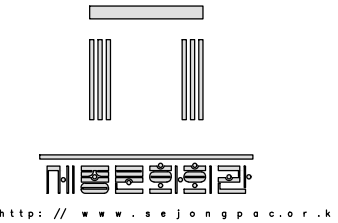

세종문화회관
시설현황도

NOTES

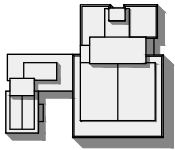

ARCHITECTS

CONSULTANTS
STRUCTURAL

MECHANICAL

ELECTRICAL

CIVIL

REVISION

REV.NO	DESCRIPTION	DATE

APPROVED BY

REVIEWED BY

CHECKED BY

DRAWN BY

SCALE
A3 : 1/100,20

DRAWING TITLE



세라믹데크포장D상세도

DRAWING NO.

L-307

SHEET NO.

DATE 2026.07

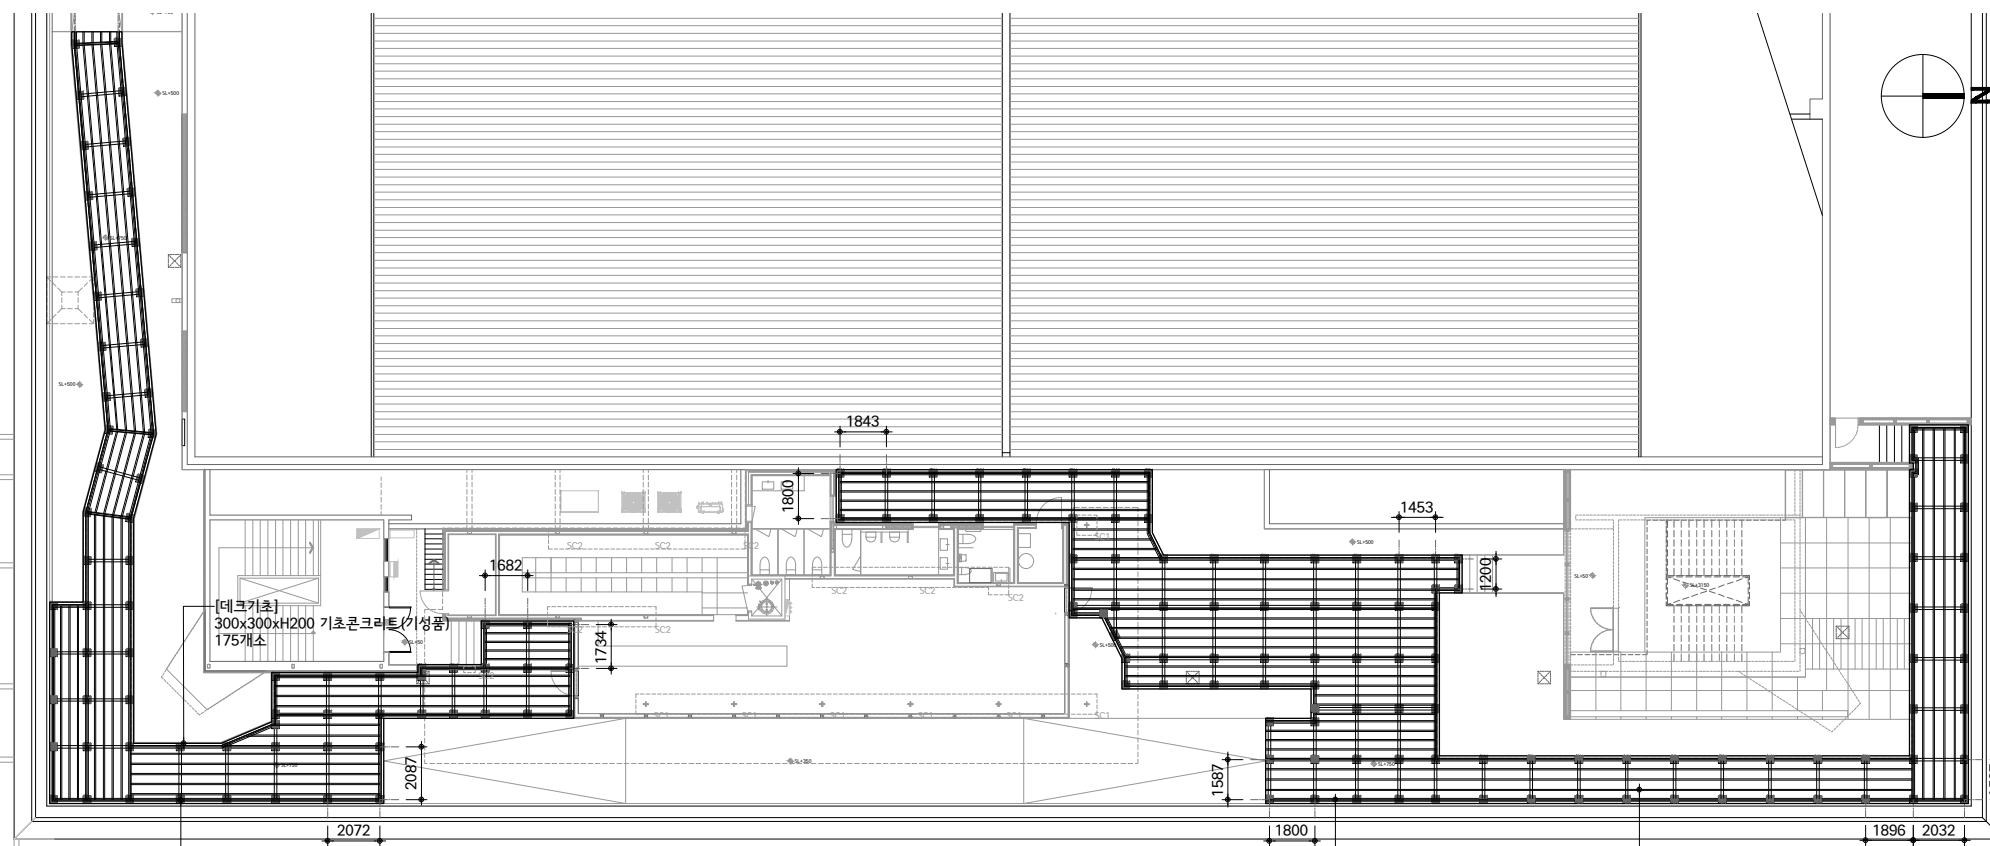
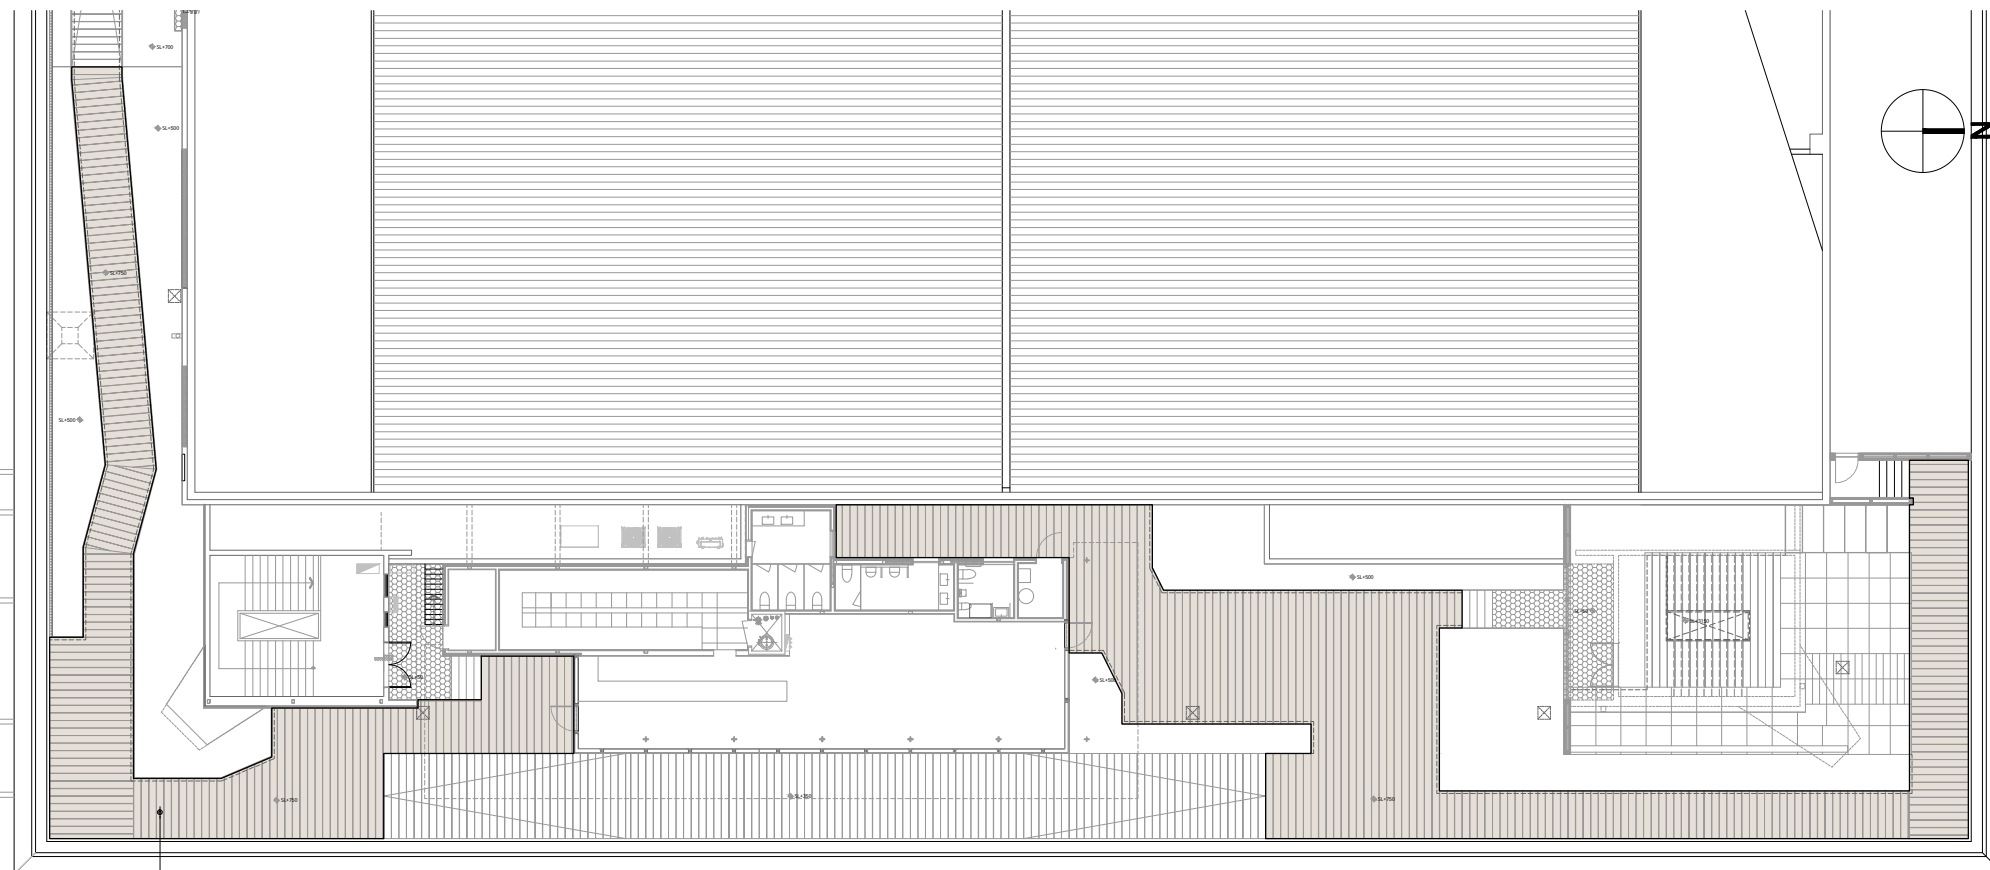


기초보복도

SCALE=A1:1/150
A3:1/300

2


L

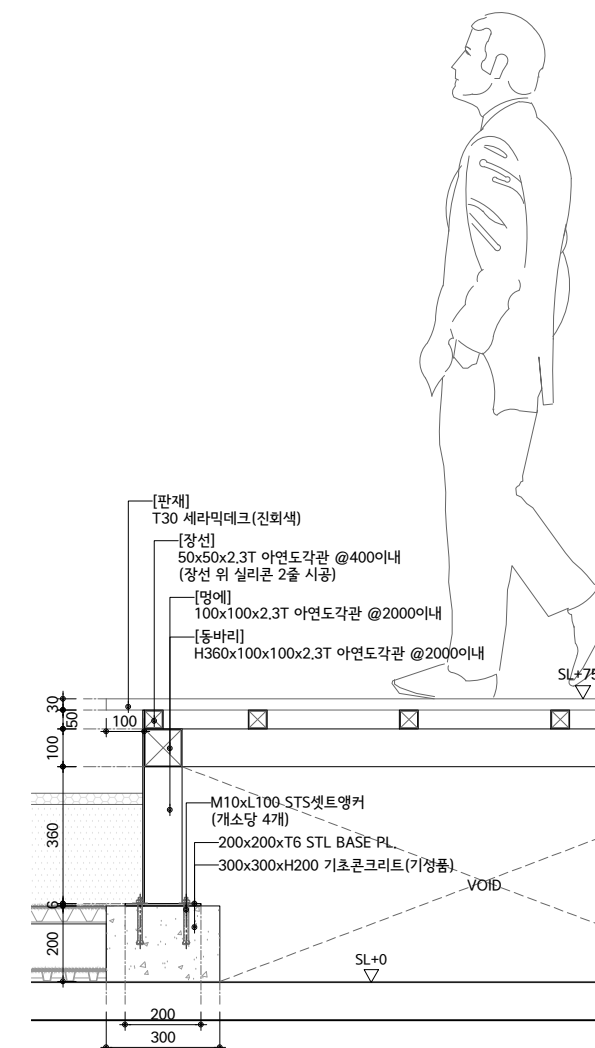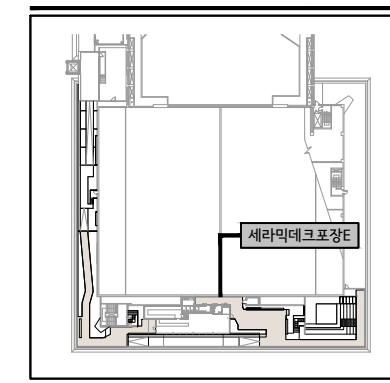

표준 단면도


SCALE=A1:1/10
A3:1/20

PROJECT TITLE

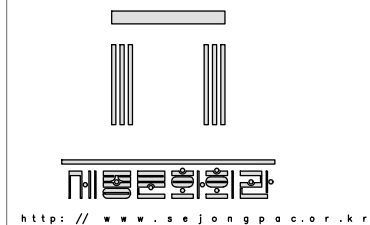

세종문화회관
시설현황도

NOTES

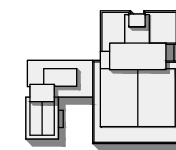

ARCHITECTS

CONSULTANTS
STRUCTURAL

MECHANICAL

ELECTRICAL

CIVIL

REVISION		
REV.NO	DESCRIPTION	DATE

[illegible]

APPROVED E

REVIEWED BY

CHECKED BY

DRAWN BY

SCALE A3 : 1/300,20


DRAWING TITLE

세라믹데크포장E상세도


DRAWING NO. L-308

SHEET NO.

DATE	2026.07
------	---------

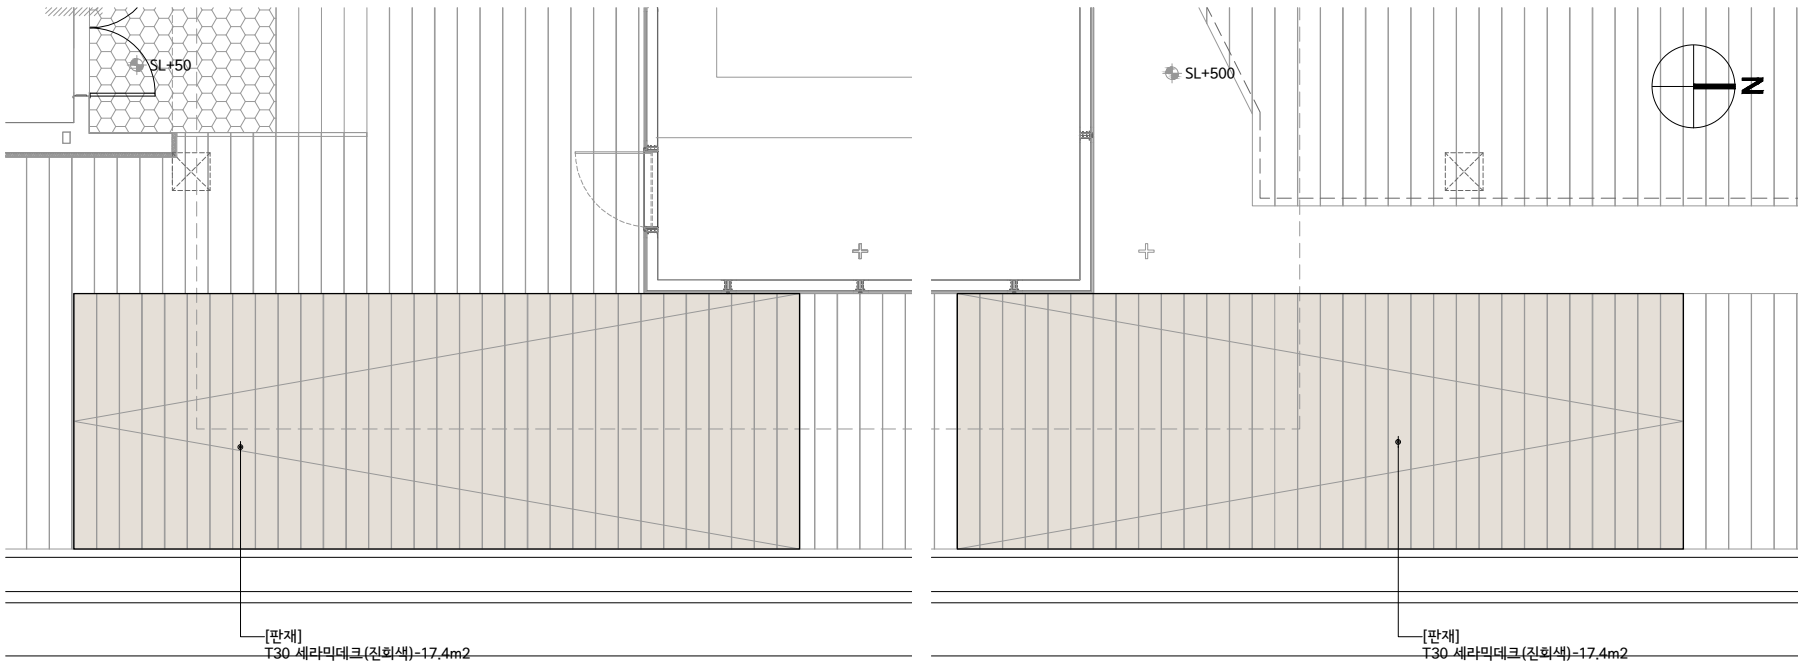


1 평 면 도
SCALE=A1:1/50
A3:1/100

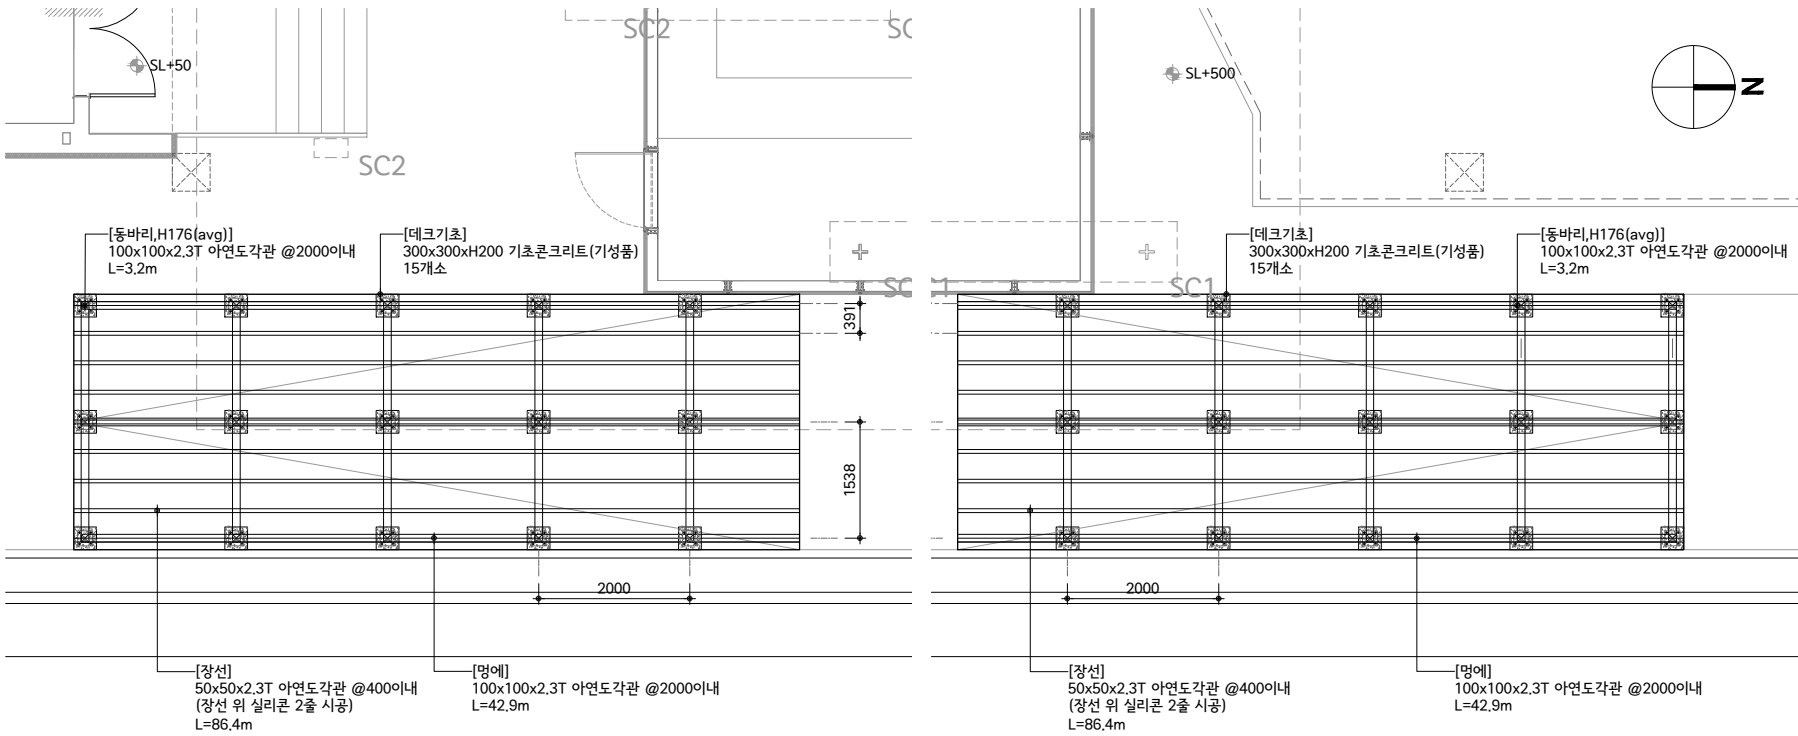


2 기 초 보 복 도
SCALE=A1:1/50
A3:1/100

KEYMAP

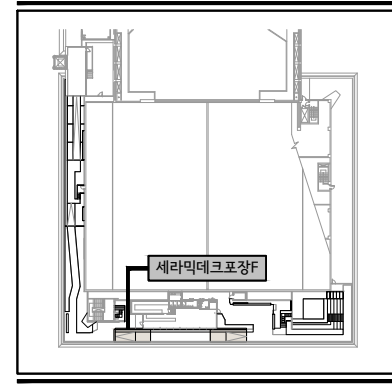


PROJECT TITLE

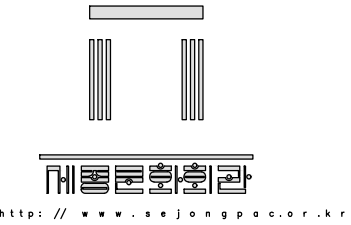

세종문화회관
시설현황도

NOTES

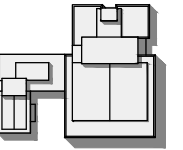

ARCHITECTS

CONSULTANTS
STRUCTURAL

MECHANICAL

ELECTRICAL

CIVIL

REVISION

REV.NO	DESCRIPTION	DATE
--------	-------------	------

APPROVED BY

REVIEWED BY

CHECKED BY

DRAWN BY

SCALE
A3 : 1/100,20

DRAWING TITLE


세라믹데크포장F상세도

DRAWING NO.


L-309

SHEET NO.


DATE
2026.07

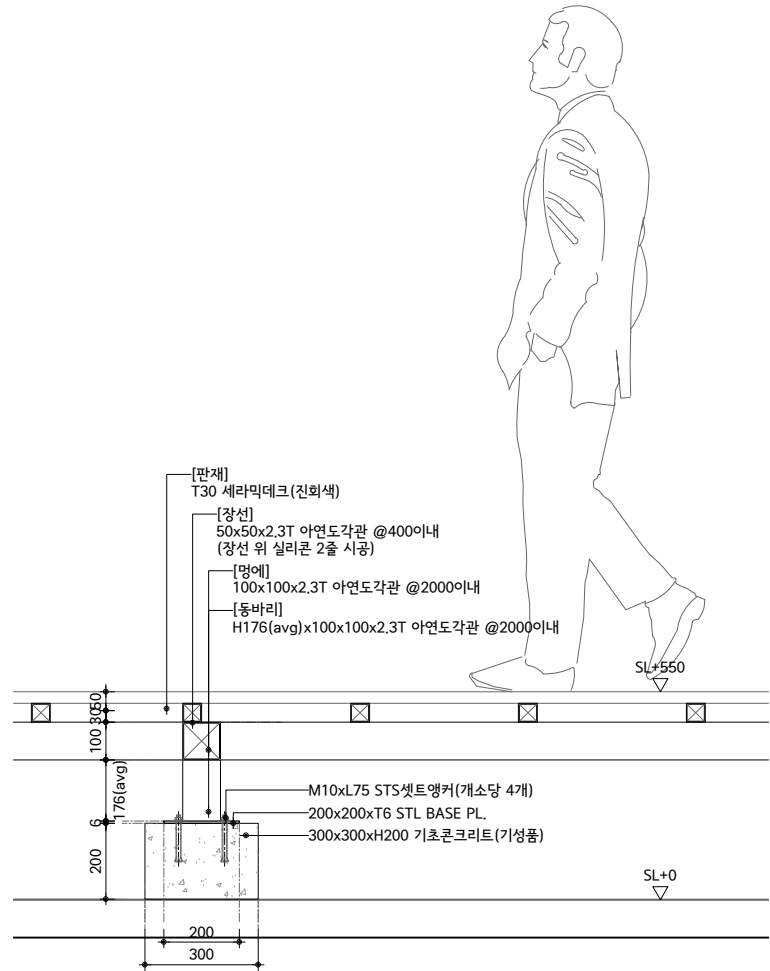

3 표 준 단 면 도
SCALE=A1:1/10
A3:1/20

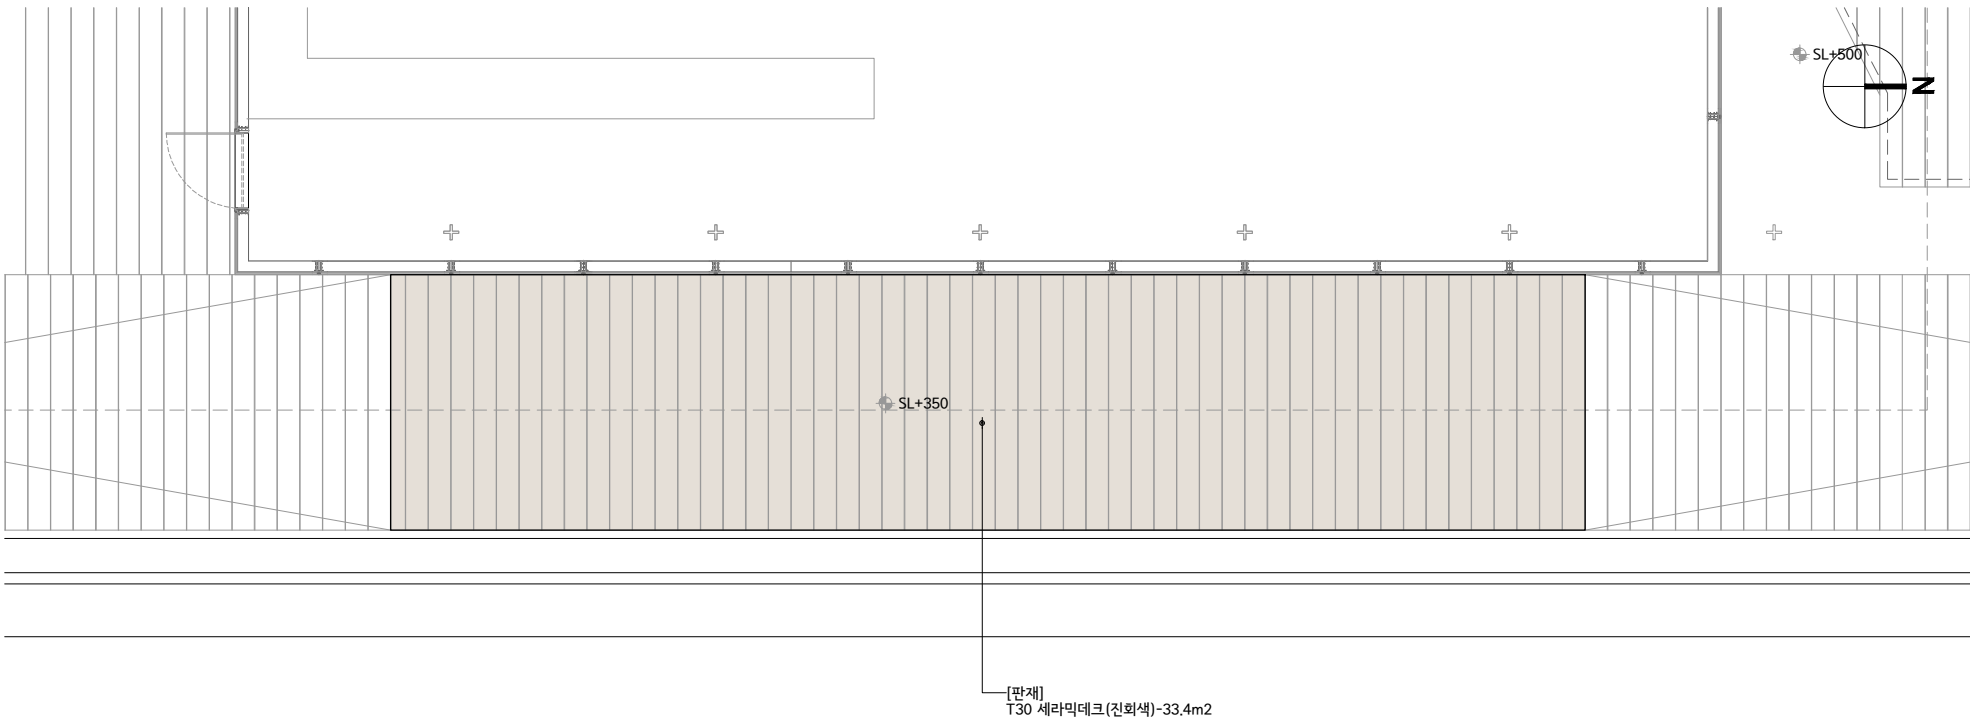


1 평면도
SCALE=A1:1/50
A3:1/100

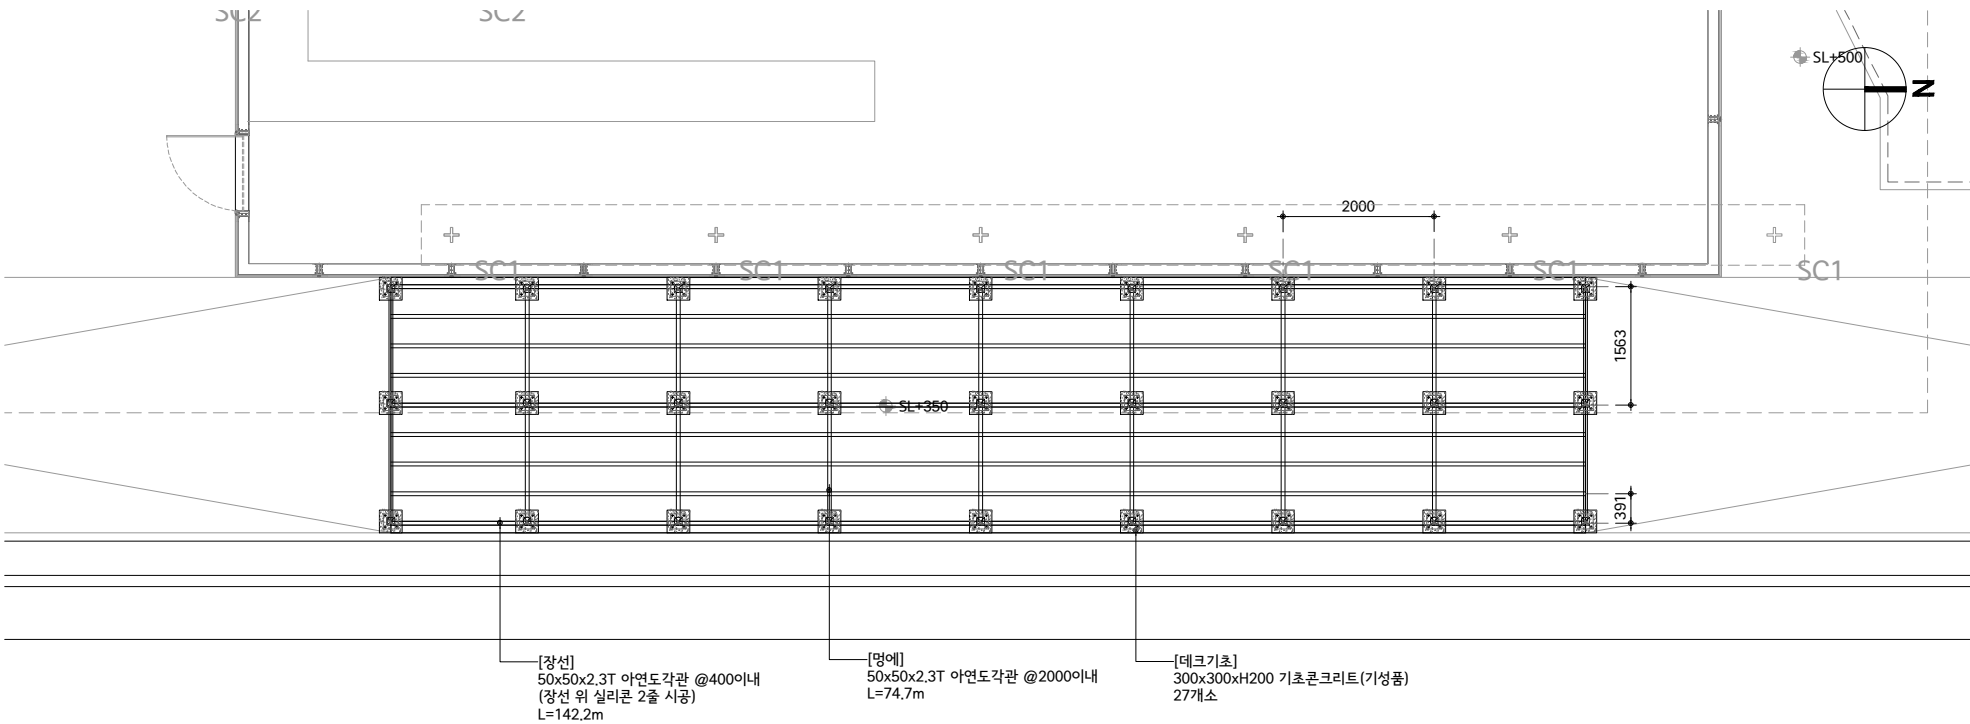


2 기초보복도
SCALE=A1:1/50
A3:1/100

KEYMAP

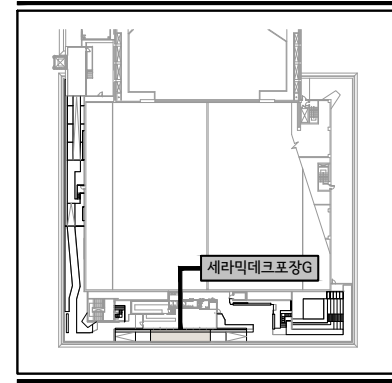


PROJECT TITLE

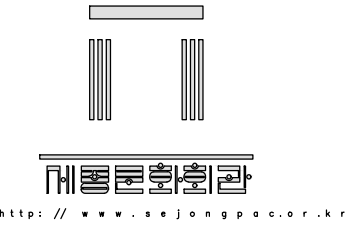

세종문화회관
시설현황도

NOTES

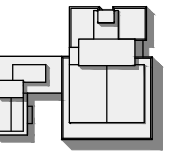

ARCHITECTS

CONSULTANTS
STRUCTURAL

MECHANICAL

ELECTRICAL

CIVIL

REVISION

REV.NO	DESCRIPTION	DATE
--------	-------------	------

APPROVED BY

REVIEWED BY

CHECKED BY

DRAWN BY

SCALE
A3 : 1/100,20

DRAWING TITLE


세라믹데크포장G상세도




DRAWING NO.
L-310

SHEET NO.


DATE
2026.07

3 표준단면도
SCALE=A1:1/10
A3:1/20

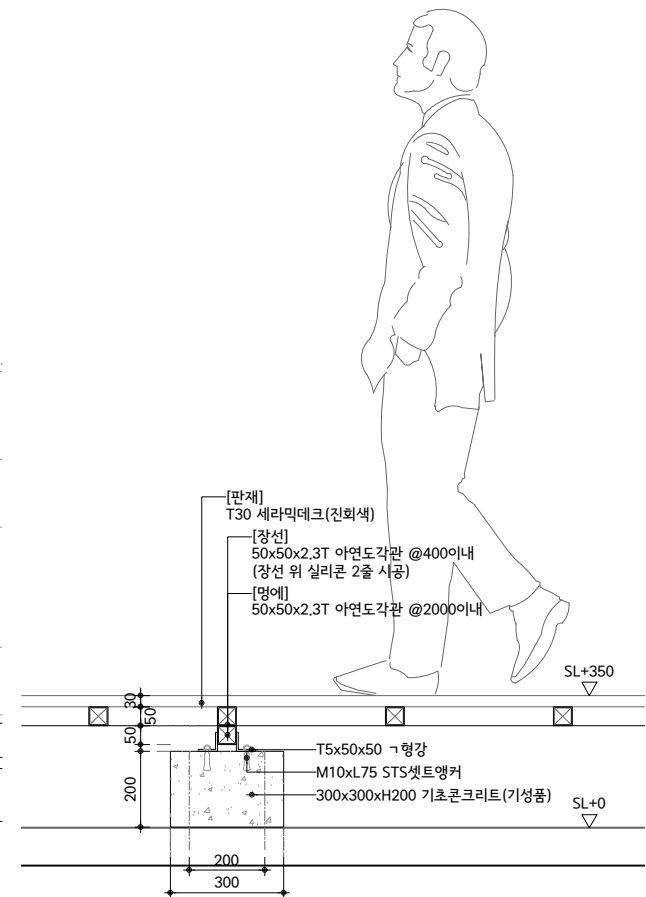


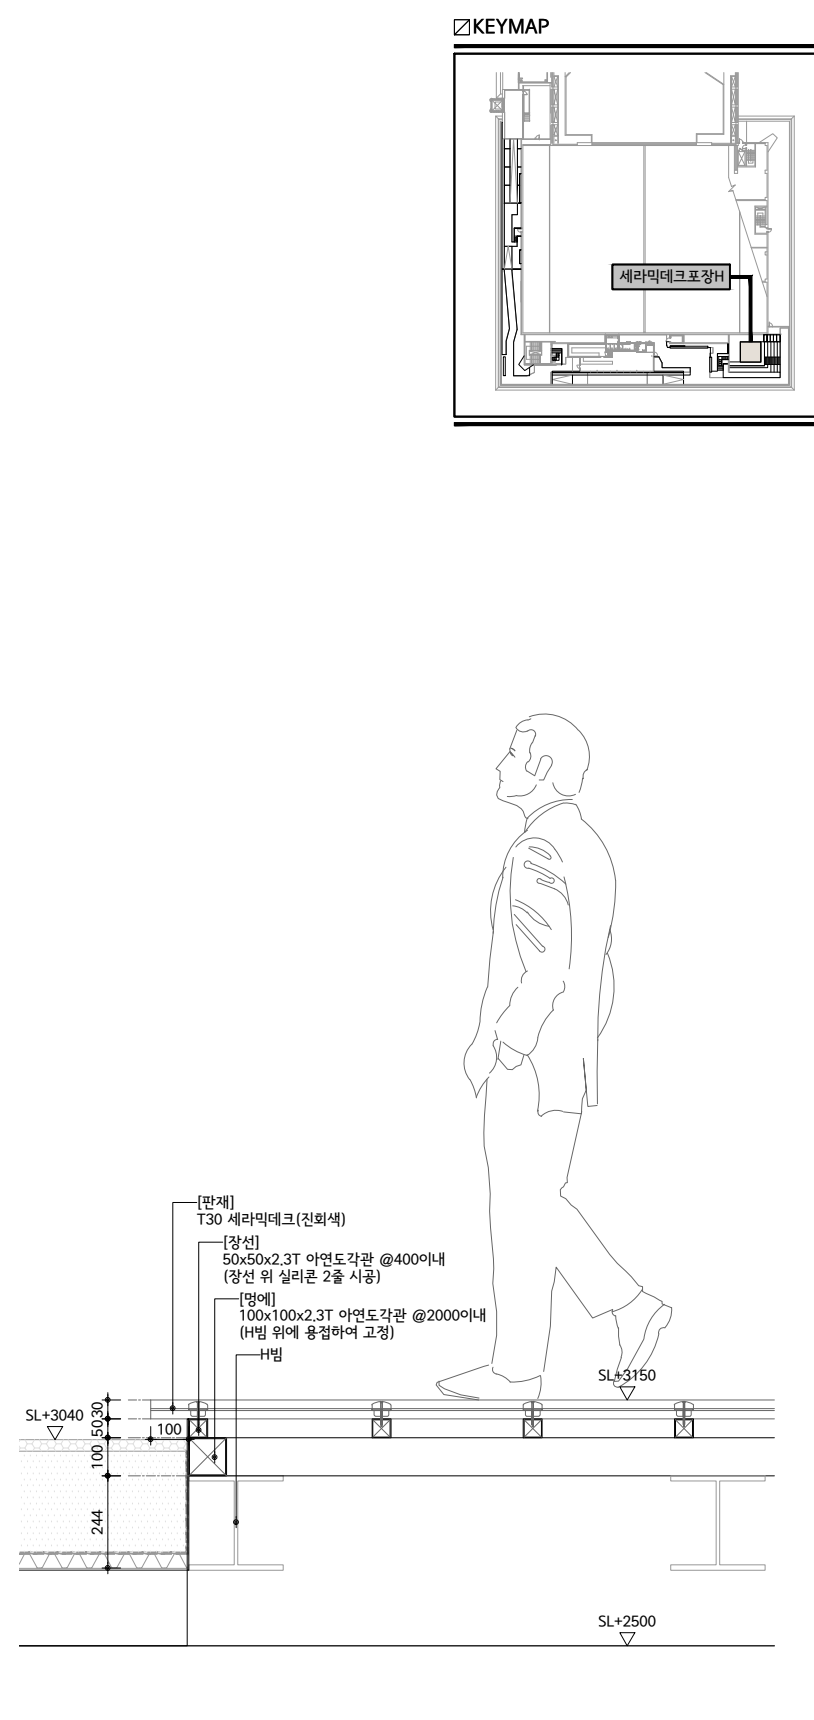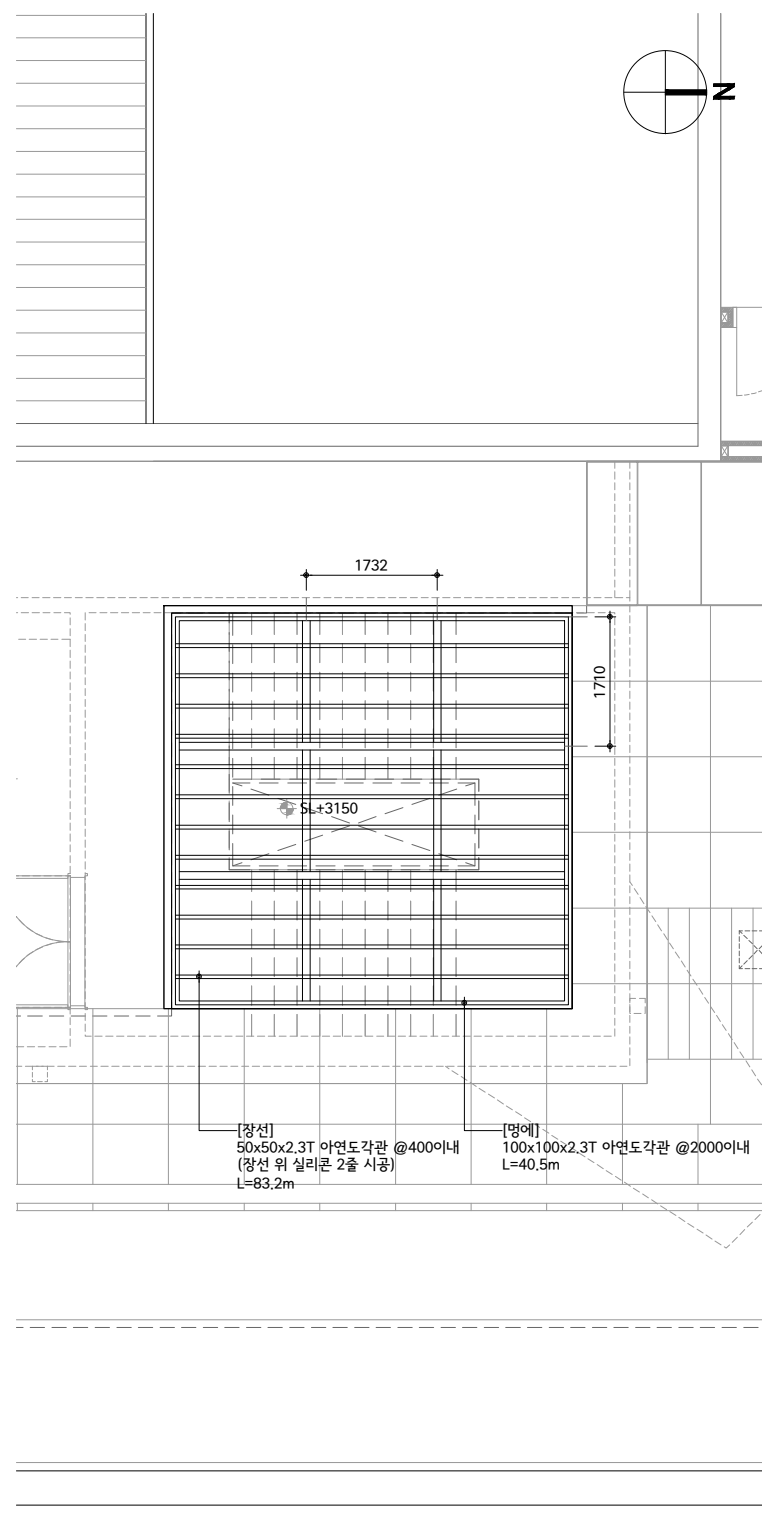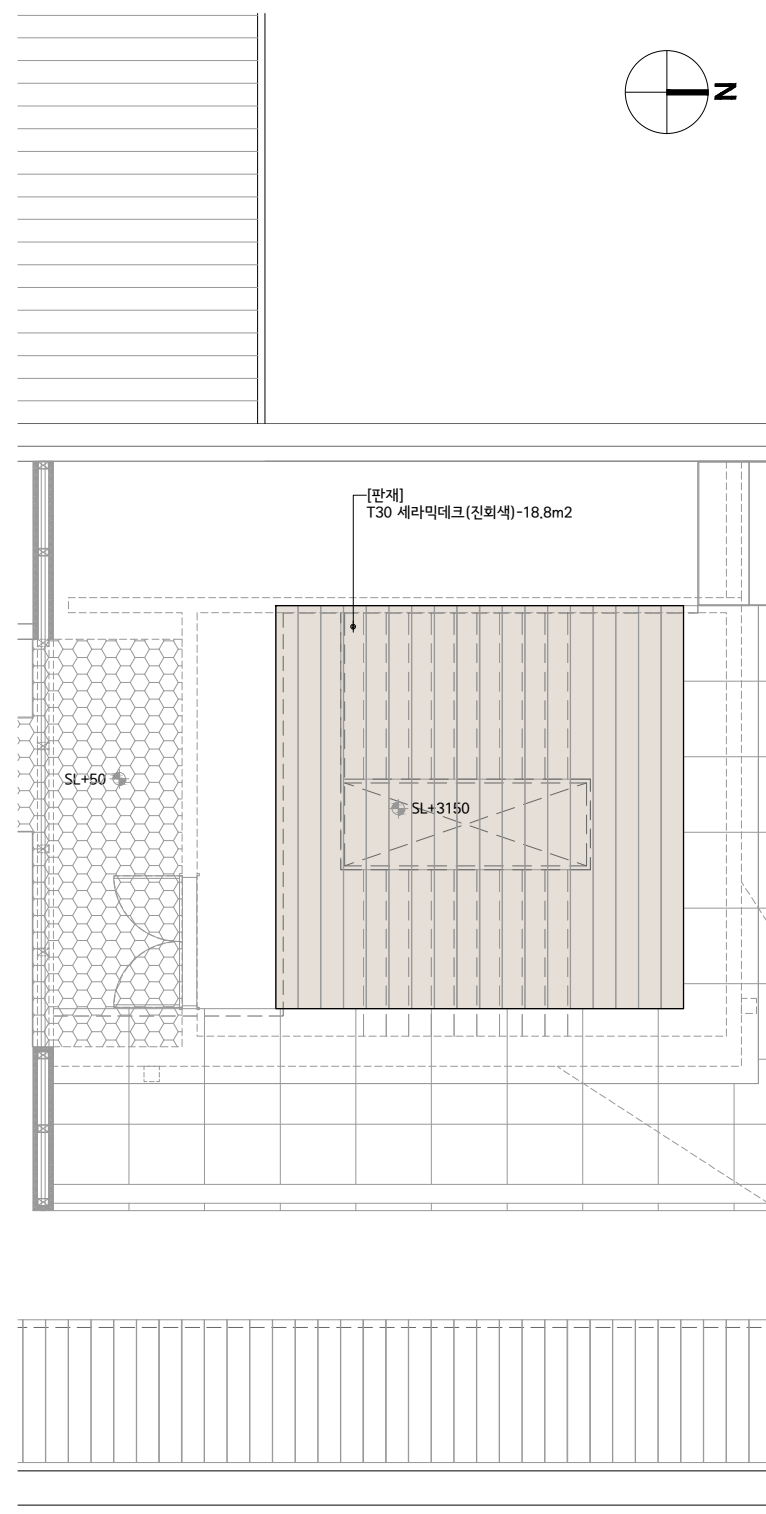

PROJECT TITLE

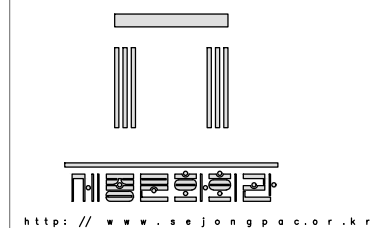세종문화회관
시설현황도

NOTES

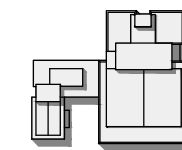

ARCHITECTS

CONSULTANTS
STRUCTURAL

MECHANICAL

ELECTRICAL

CIVIL

REVISION

REV.NO	DESCRIPTION	DATE
--------	-------------	------

APPROVED BY _____

REVIEWED BY

CHECKED BY

DRAWN BY

SCALE
A3 : 1/100,20

DRAWING TITLE


세라믹데크포장H상세도

DRAWING NO.

L-311


SHEET NO.

DATE	2026.07
------	---------

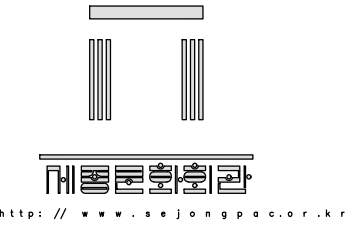

세종문화회관
시설현황도

NOTES

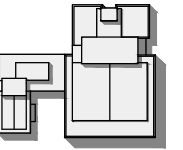

ARCHITECTS

CONSULTANTS
STRUCTURAL

MECHANICAL

ELECTRICAL

CIVIL

REVISION

[illegible]

APPROVED BY

REVIEWED BY

CHECKED BY

DRAWN BY

SCALE
A3 : 1/150,20


DRAWING TITLE

식음공간포장상세도

DRAWING NO. L-312


SHEET NO.

DATE 2026.07

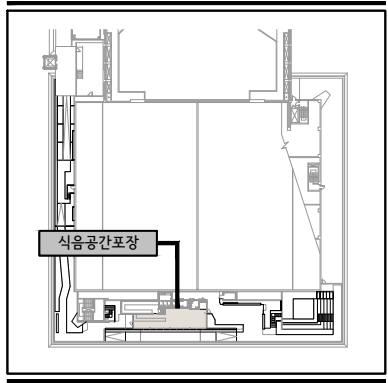☒ KEYMAP


- * NOTE

1. 기초와 멍에는 조경공사분, 마감재와 장선은 입점공사분으로 한다.
2. 입점업체 선정 후 선택된 마감재에 따라 기초, 멍에의 높이 및 스펙이 변경될 수 있음.

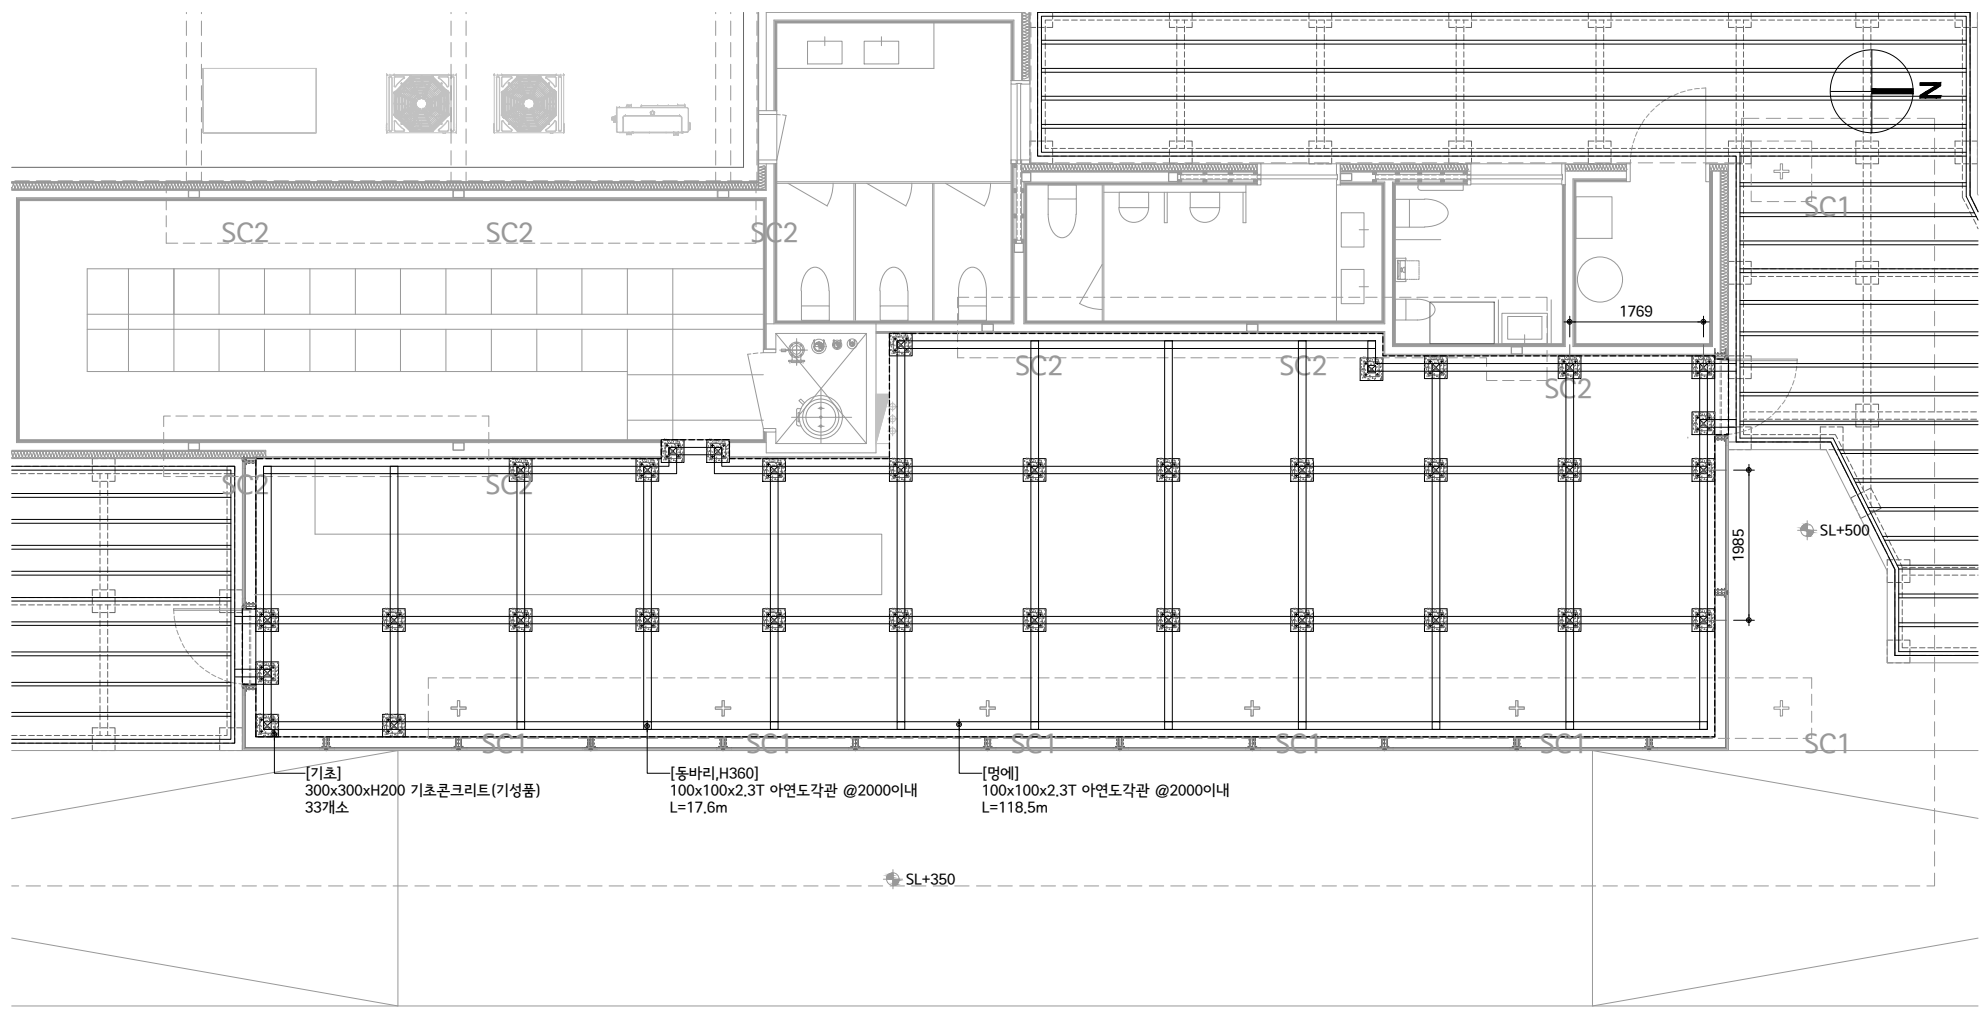

기초보복도


SCALE=A1:1/50
A3:1/100

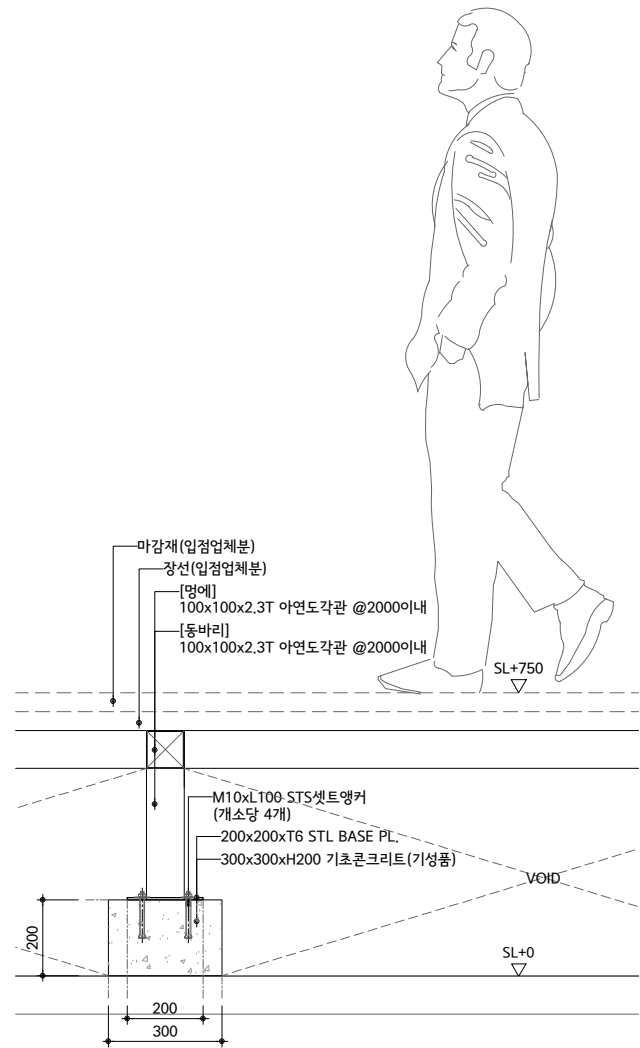

표준 단면도

SCALE=A1:1/10
A3:1/20



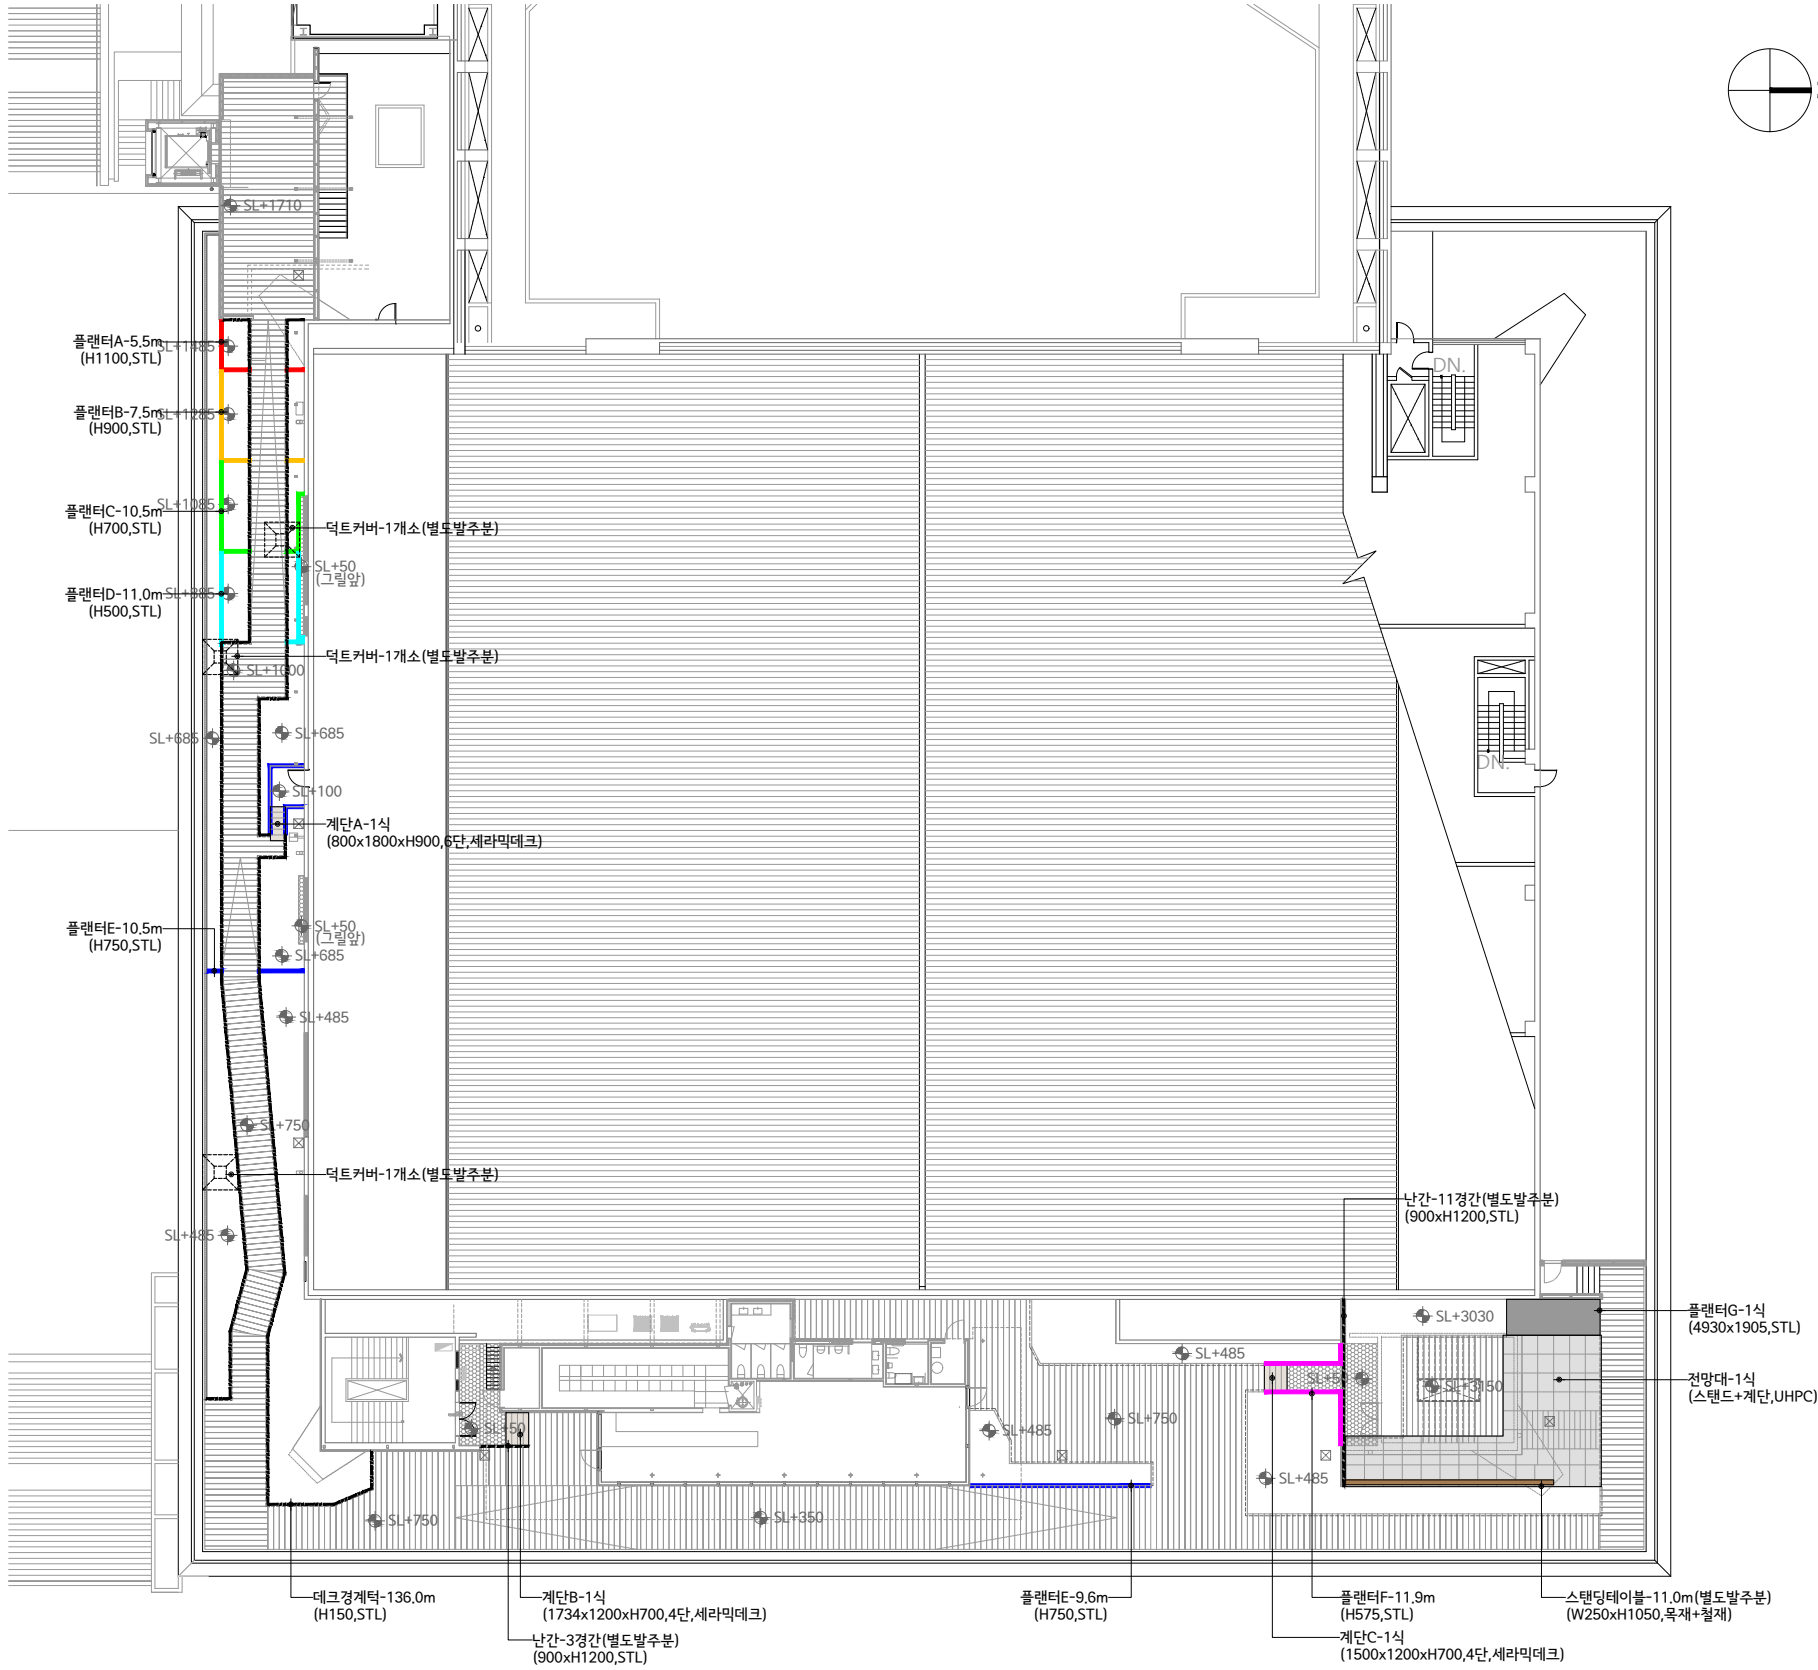


시설물계획도
SCALE=A1:1/200
A3:1/400

시설물수량표


구분	기호	품명	규격	단위	수량	비고
휴게시설		전망대	스탠드+계단,UHPC	식	1	
		스탠딩테이블	W250xH1050,목재+철재	m	11.0	별도발주분
구조물		계단A	800x1800xH900,6단,세라믹데크	식	1	
		계단B	1734x1200xH700,4단,세라믹데크	식	1	
		계단C	1500x1200xH700,4단,세라믹데크	식	1	
		플랜터A	H1100,STL	m	5.5	
		플랜터B	H900,STL	m	7.5	
		플랜터C	H700,STL	m	10.5	
		플랜터D	H500,STL	m	11.0	
		플랜터E	H750,STL	m	20.1	
		플랜터F	H575,STL	m	11.9	
		플랜터G	4930x1905,STL	식	1	
		난간	900xH1200,STL	경간	14	별도발주분
		데크경계턱	H150,STL	m	136.0	
		덕트커버	1662x1662xH48,STS	개소	3	별도발주분

PROJECT TITLE

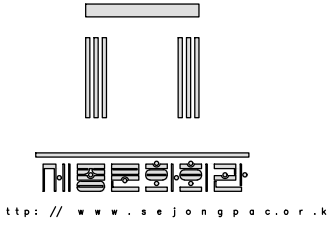

세종문화회관
시설현황도

NOTES

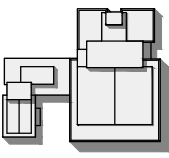

ARCHITECTS

CONSULTANTS
STRUCTURAL

MECHANICAL

ELECTRICAL

CIVIL

REVISION

REV.NO	DESCRIPTION	DATE
--------	-------------	------

APPROVED BY

REVIEWED BY

CHECKED BY

DRAWN BY

SCALE
A3 : 1/400

DRAWING TITLE


시설물계획도

DRAWING NO.

L-401


SHEET NO.

DATE
2026.07

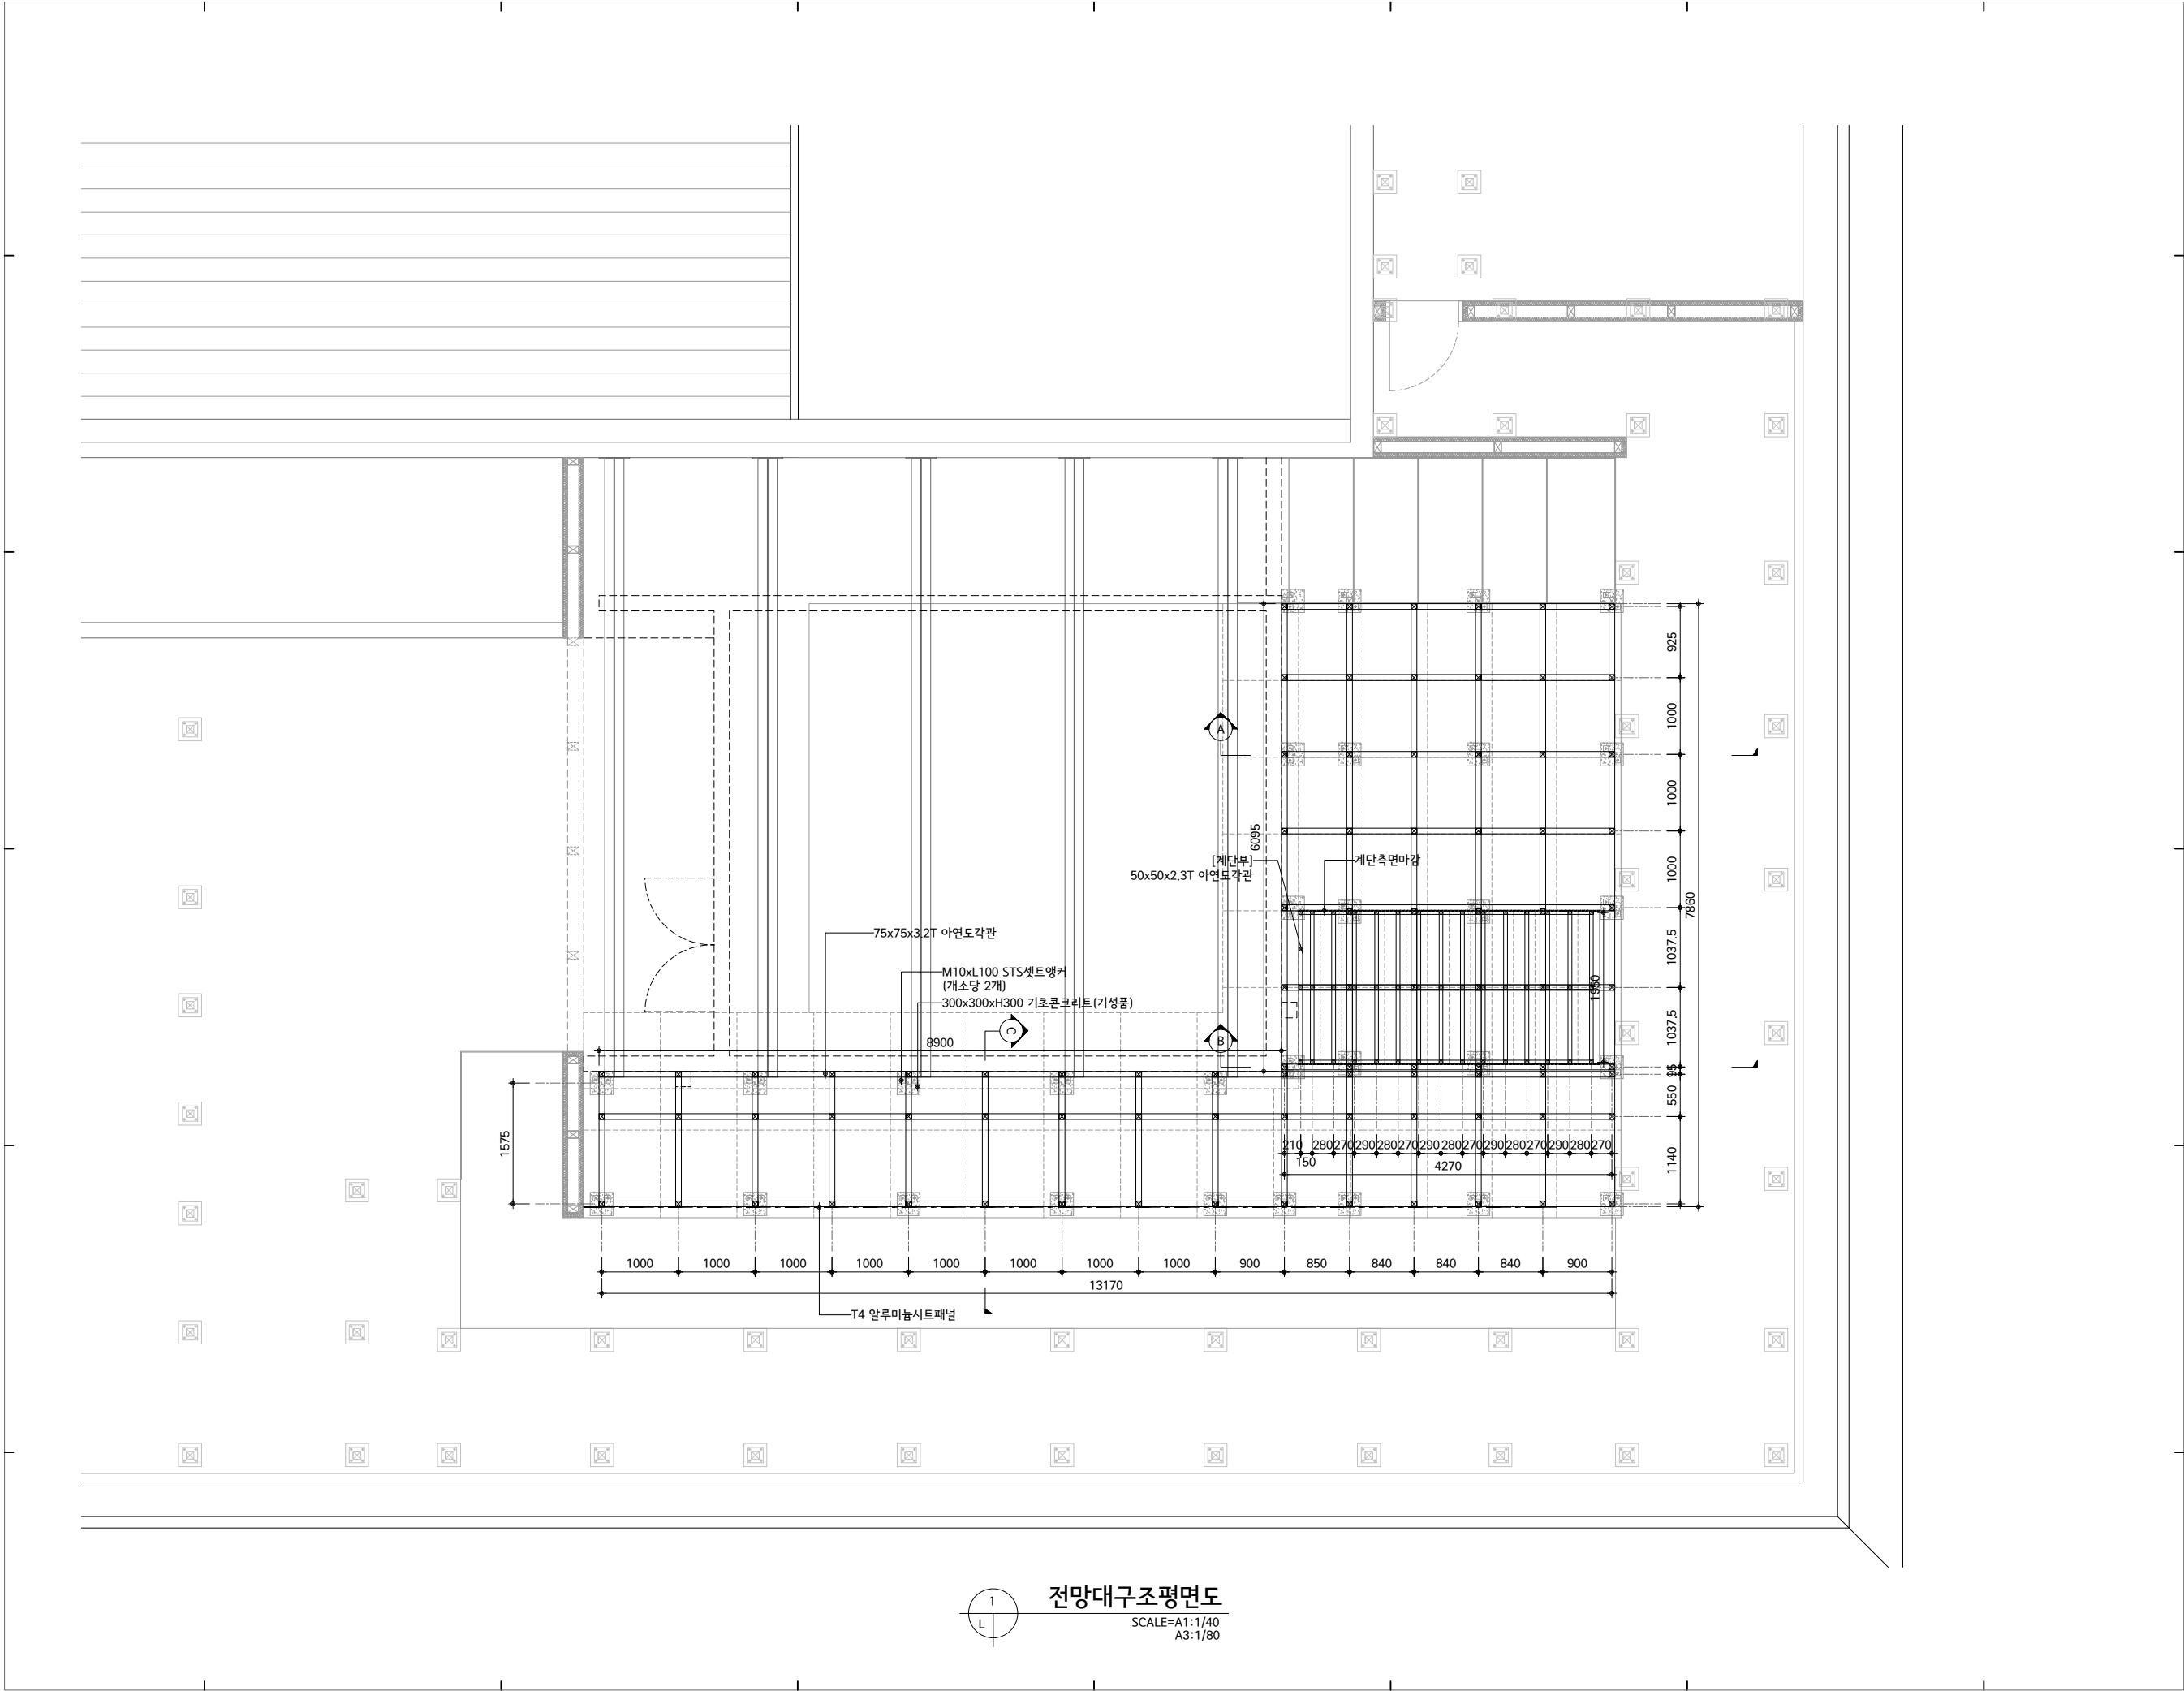


전망대구조평면도
SCALE=A1:1/40
A3:1/80

PROJECT TITLE

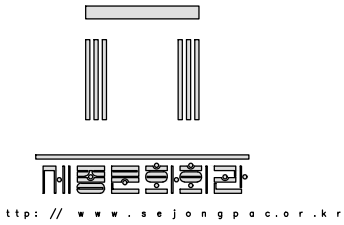

세종문화회관
시설현황도

NOTES

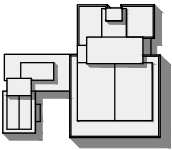

ARCHITECTS

CONSULTANTS
STRUCTURAL

MECHANICAL

ELECTRICAL

CIVIL

REVISION

REV.NO	DESCRIPTION	DATE
--------	-------------	------

APPROVED BY

REVIEWED BY

CHECKED BY

DRAWN BY

SCALE
A3 : 1/80


DRAWING TITLE

전망대상세도-1

DRAWING NO.
L-501

SHEET NO.

DATE
2026.07

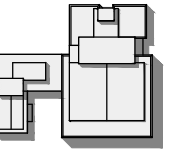

REVISION		
REV.NO	DESCRIPTION	DATE

[illegible]

APPROVED BY

REVIEWED BY

CHECKED BY

DRAWN BY

SCALE

A3 : 1/50


DRAWING TITLE

전망대상제도-2


DRAWING NO. L-502

SHEET NO.


DATE 2026.07

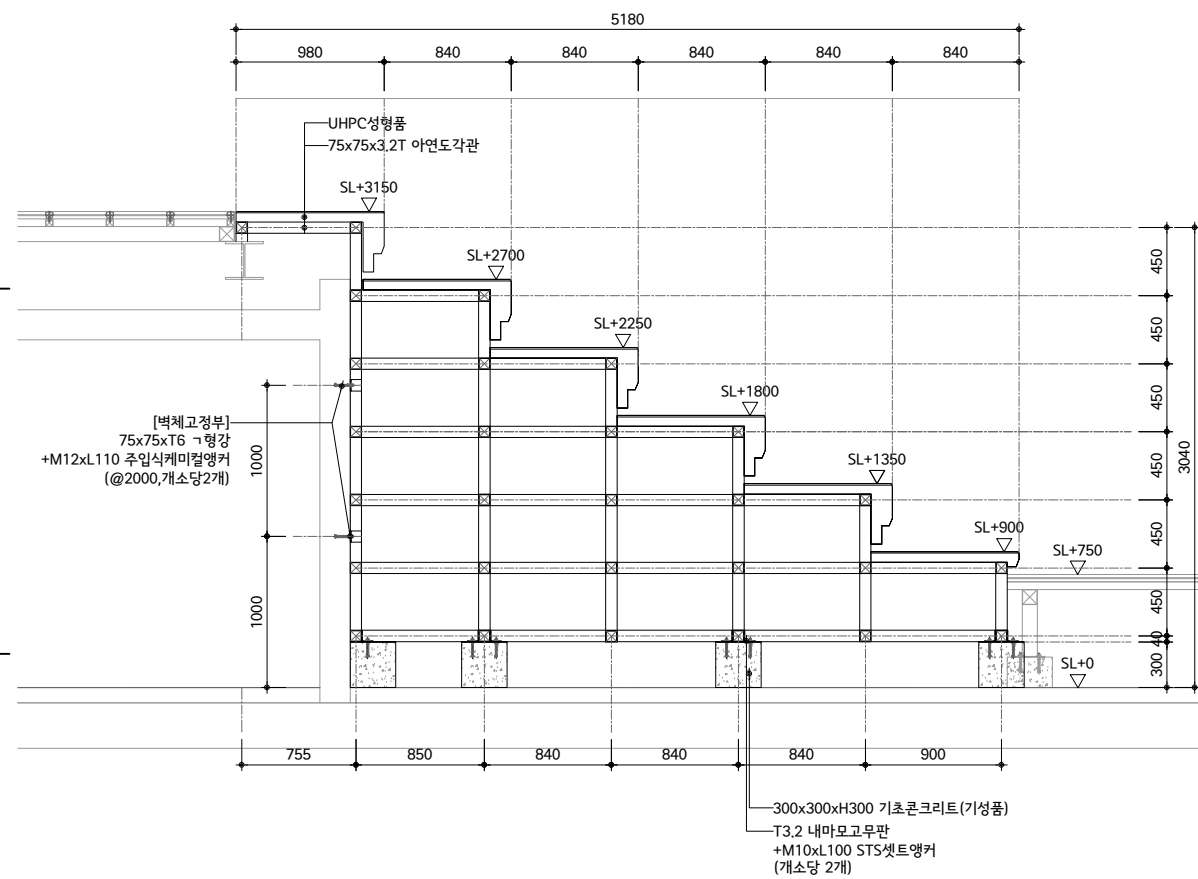

'A'부분단면도
SCALE=A1:1/25
A3:1/50

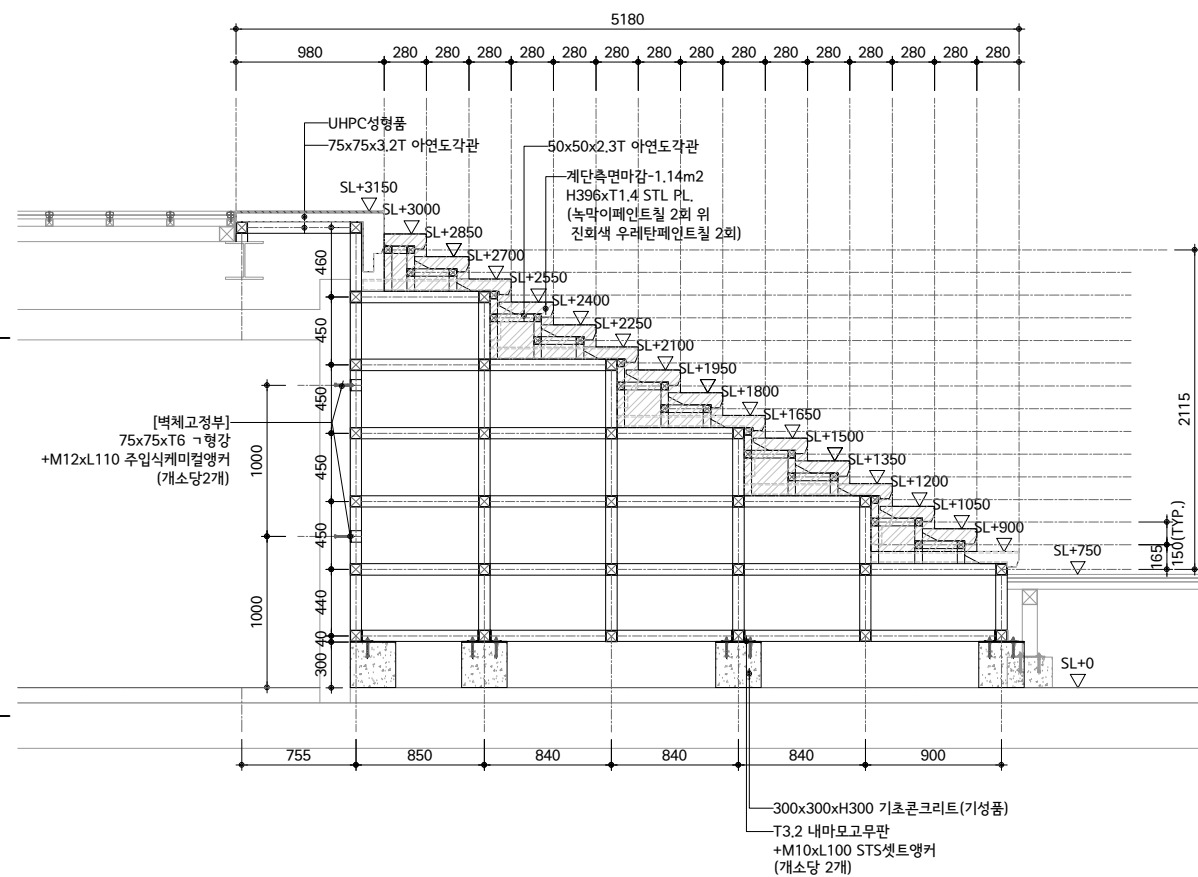


'B'부분단면도
SCALE=A1:1/25
A3:1/50

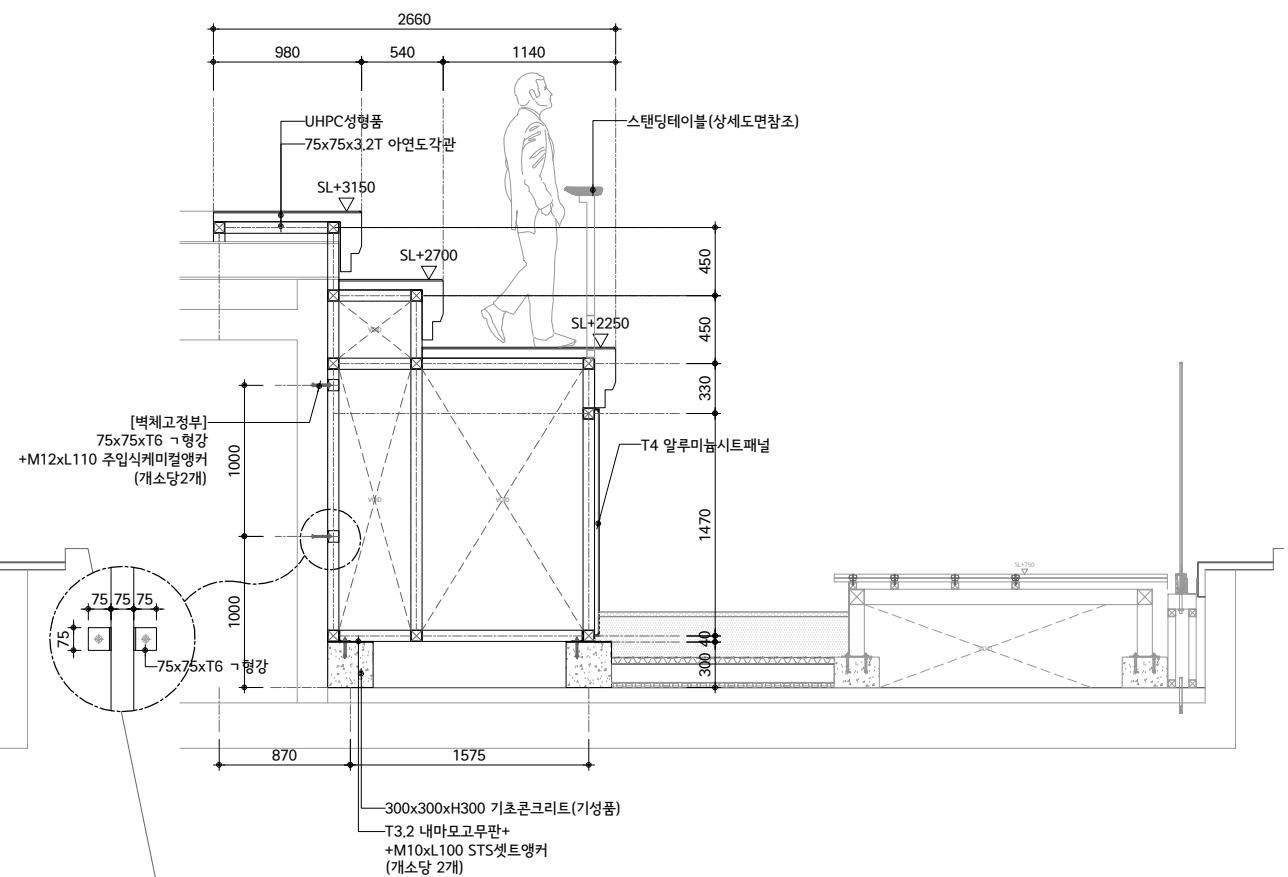


'C'부분단면도
SCALE=A1:1/25
A3:1/50

PROJECT TITLE

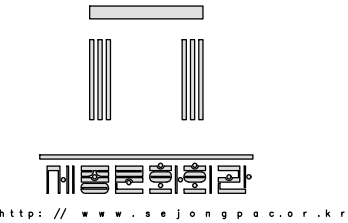

세종문화회관
시설현황도

NOTES

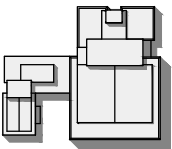

ARCHITECTS

CONSULTANTS
STRUCTURAL

MECHANICAL

ELECTRICAL

CIVIL

REVISION

REV.NO	DESCRIPTION	DATE

APPROVED BY

REVIEWED BY

CHECKED BY

DRAWN BY

SCALE
A3 : 1/100

DRAWING TITLE


전망대상세도-3

DRAWING NO.


L-503

SHEET NO.


DATE
2026.07

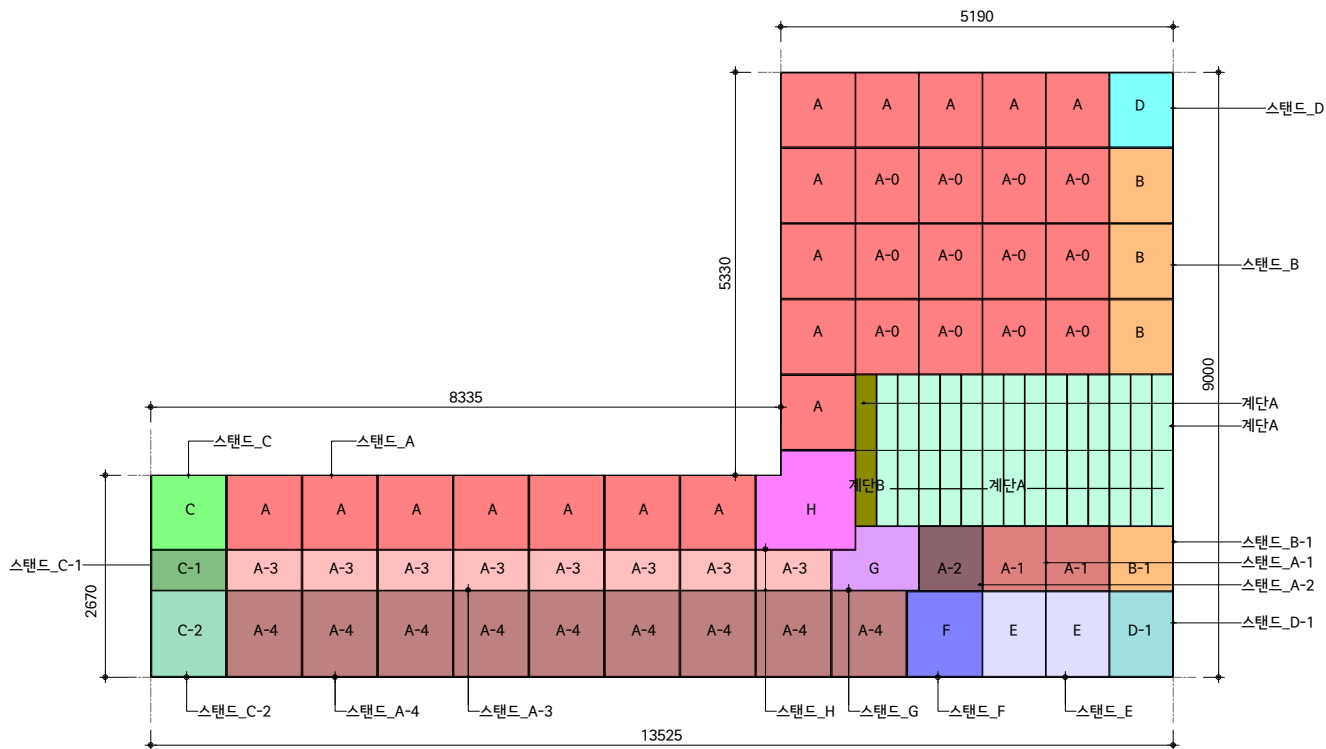


1
L
전망대평면도
SCALE=A1:1/50
A3:1/100

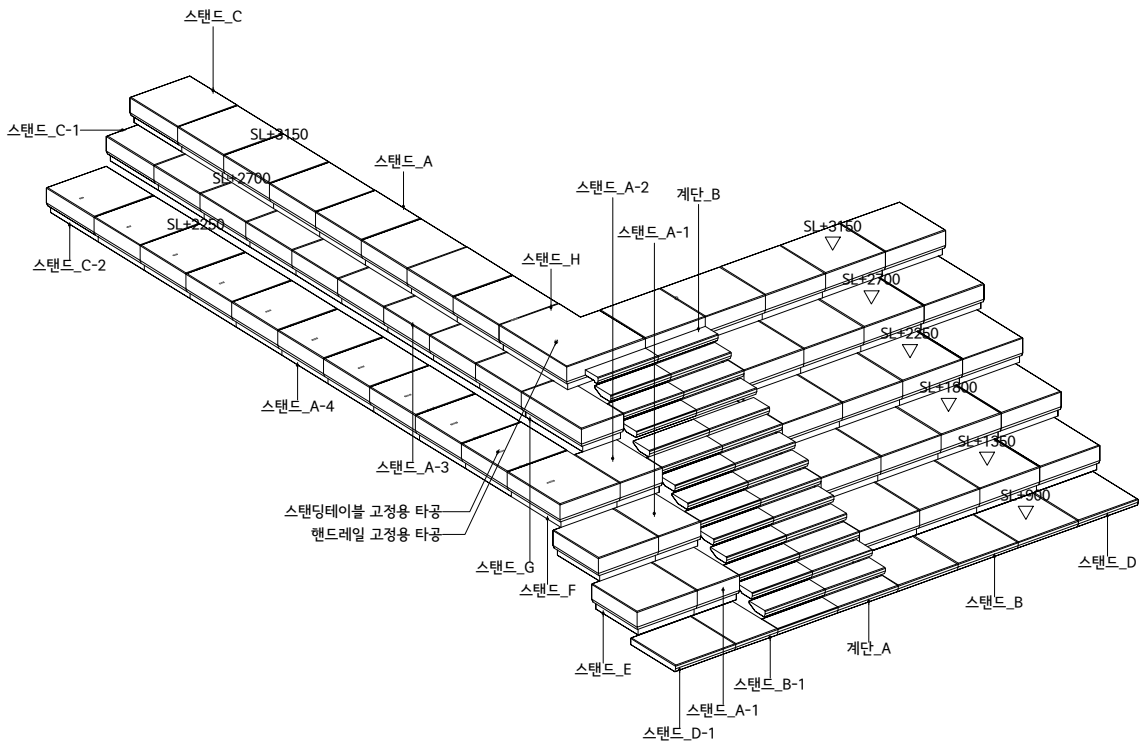

2
L
전망대투시도
SCALE=A1:1/50
A3:1/100

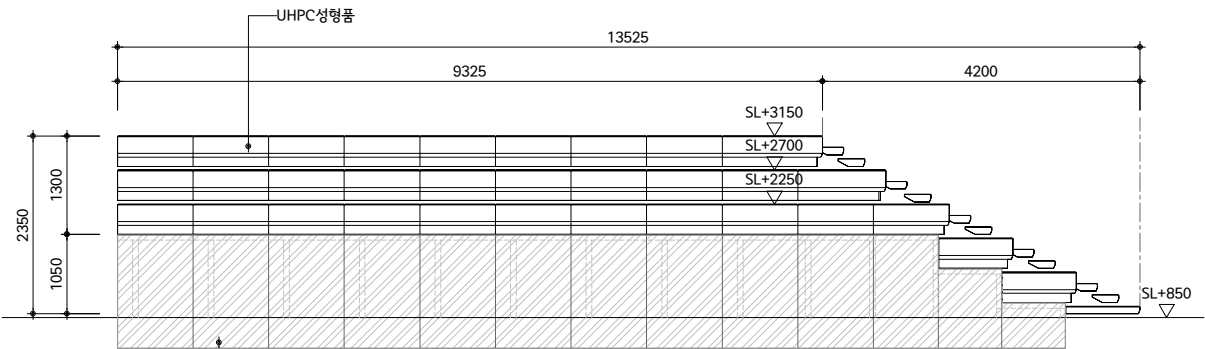














3
L
전망대정면도
SCALE=A1:1/50
A3:1/100

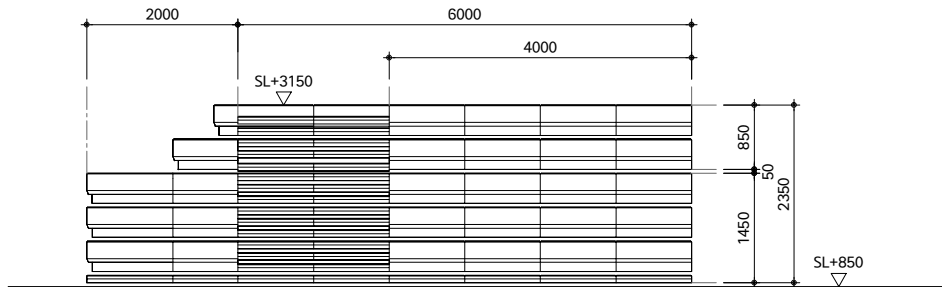

4
L
전망대우측면도
SCALE=A1:1/50
A3:1/100

☑UHPC성형품 수량표

기호	규격	수량(개)	무게(kg)	총무게(kg)	물량(m2)
스탠드A	1,000x990x400(H)mm	12	245	2940	60.2
스탠드A0	1,000x980x400(H)mm	16	244	3904	
스탠드A-1	980x860x400(H)mm	2	210	420	
스탠드A-2	1005x860x400(H)mm	1	213	213	
스탠드A-3	1,000x680x400(H)mm	8	196	1568	
스탠드A-4	1,280x1,000x400(H)mm	9	292	2628	4.0
스탠드B	1,000x980x100(H)mm	3	162	486	
스탠드B-1	980x860x100(H)mm	1	140	140	
스탠드C	1,000x990x400(H)mm	1	246	246	4.1
스탠드C-1	1,000x680x400(H)mm	1	196	196	
스탠드C-2	1,280x1,000x400(H)mm	1	292	292	2.3
스탠드D	1,000x980x100(H)mm	1	224	224	
스탠드D-1	1,140x980x100(H)mm	1	256	256	3.6
스탠드E	1,140x980x400(H)mm	2	356	712	
스탠드F	1,140x1,005x400(H)mm	1	324	324	1.8
스탠드G	1,165x860x400(H)mm	1	324	324	1.8
스탠드H	1,325x1,320x400(H)mm	1	478	478	2.7
계단A	1,000x350x100(H)mm	28	69	1932	13.5
계단B	1,000x280x100(H)mm	2	62	124	
		92		17407	

             
						
01. 스탠드 A - 사이즈 : 1,000 X 990 X 400 (H)mm - 무게 : 245 kg - 개소: 12ea / 2,940 kg	02. 스탠드 A-0 - 사이즈 : 1,000 X 980 X 400 (H)mm - 무게 : 244 kg - 개소: 16ea / 3,904 kg	03. 스탠드 A-1 - 사이즈 : 980 X 860 X 400 (H)mm - 무게 : 210 kg - 개소: 2 ea / 420 kg	04. 스탠드 A-2 - 사이즈 : 1005 X 860 X 400 (H)mm - 무게 : 213 kg - 개소: 1 ea / 213 kg	05. 스탠드 A-3 - 사이즈 : 1,000 X 680 X 400 (H)mm - 무게 : 196 kg - 개소: 8ea / 1,568 kg	06. 스탠드 A-4 - 사이즈 : 1,280 X 1,000 X 400 (H)mm - 무게 : 292 kg - 개소: 9ea / 2,628 kg	07. 스탠드 B - 사이즈 : 1,000 X 980 X 100 (H)mm - 무게 : 162 kg - 개소: 3ea / 486 kg
						
08. 스탠드 B-1 - 사이즈 : 980 X 860 X 100 (H)mm - 무게 : 140 kg - 개소: 1ea / 140 kg	09. 스탠드 C - 사이즈 : 1,000 X 990 X 400 (H)mm - 무게 : 246 kg - 개소: 1ea / 246 kg	10. 스탠드 C-1 - 사이즈 : 1,000 X 680 X 400 (H)mm - 무게 : 196 kg - 개소: 1ea / 196 kg	11. 스탠드 C-2 - 사이즈 : 1,280 X 1,000 X 400 (H)mm - 무게 : 292 kg - 개소: 1ea / 292 kg	12. 스탠드 D - 사이즈 : 1,000 X 980 X 100 (H)mm - 무게 : 224 kg - 개소: 1ea / 224 kg	13. 스탠드 D-1 - 사이즈 : 1,140 X 980 X 100 (H)mm - 무게 : 256 kg - 개소: 1ea / 256 kg	14. 스탠드 E - 사이즈 : 1,140 X 980 X 400 (H)mm - 무게 : 356 kg - 개소: 2ea / 712 kg
						
15. 스탠드 F - 사이즈 : 1,140 X 1,005 X 400 (H)mm - 무게 : 324 kg - 개소: 1ea / 324 kg	16. 스탠드 G - 사이즈 : 1,165 X 860 X 400 (H)mm - 무게 : 324 kg - 개소: 1ea / 324 kg	17. 스탠드 H - 사이즈 : 1,325 X 1,320 X 400 (H)mm - 무게 : 478 kg - 개소: 1ea / 478 kg	18. 계단 A - 사이즈 : 1,000 X 350 X 100 (H)mm - 무게 : 69 kg - 개소: 28ea / 1,932 kg	19. 계단 B - 사이즈 : 1,000 X 280 X 100 (H)mm - 무게 : 62 kg - 개소: 2ea / 124 kg		



UHPC성형품목록표

SCALE=A1:NONE
A3:NONE

PROJECT TITLE

 


세종문화회관

http://www.sejongpac.or.kr

세종문화회관
시설현황도

NOTES

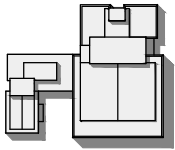

ARCHITECTS

CONSULTANTS
STRUCTURAL

MECHANICAL

ELECTRICAL

CIVIL

REVISION

REV.NO	DESCRIPTION	DATE
--------	-------------	------

APPROVED BY

REVIEWED BY

CHECKED BY

DRAWN BY

SCALE
A3 : NONE

DRAWING TITLE

전망대상세도-4





DRAWING NO.

L-504





SHEET NO.

DATE





2026.07

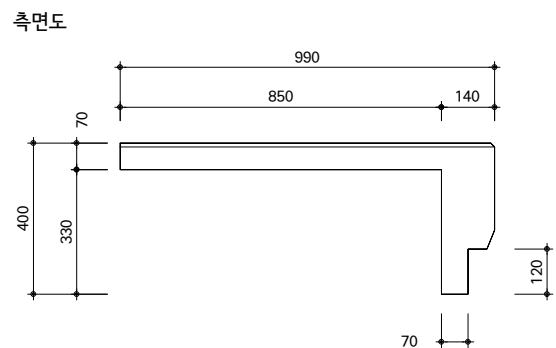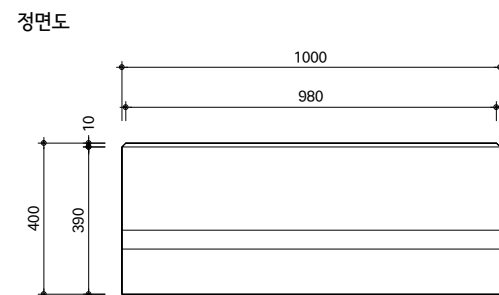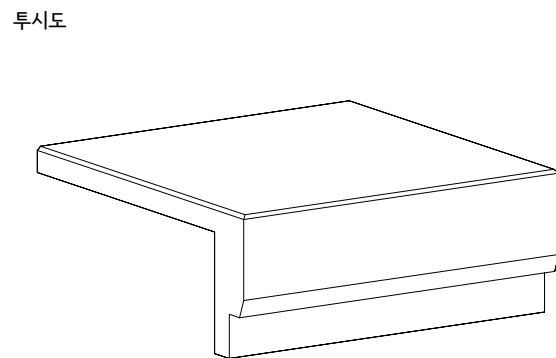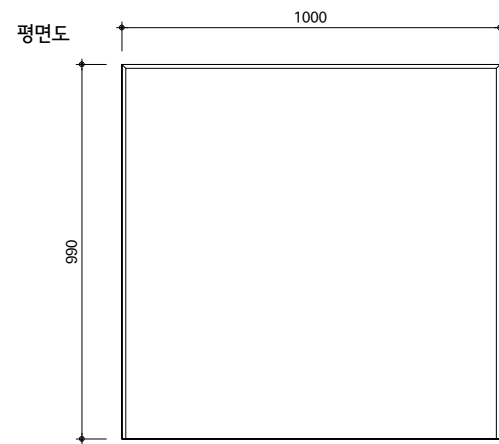





1
L
스탠드A상세도
SCALE=A1:1/10
A3:1/20

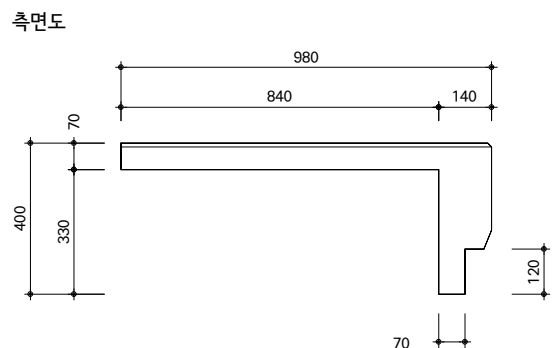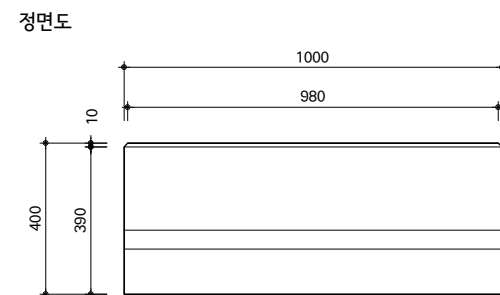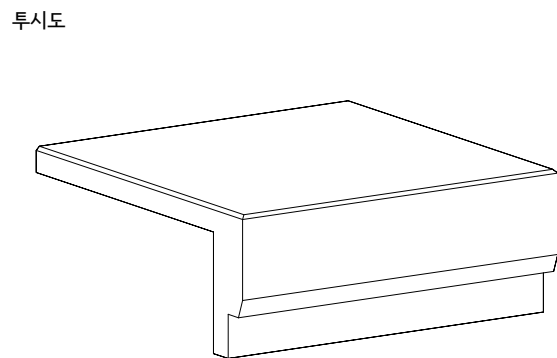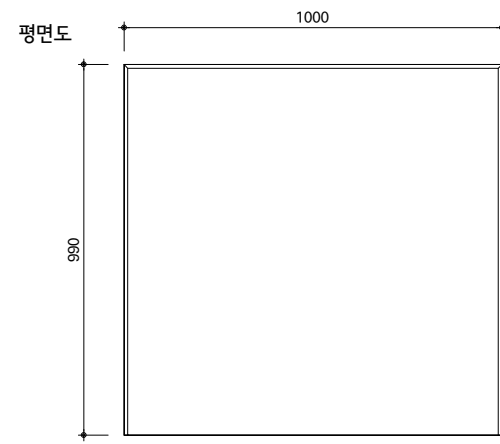

2
L
스탠드A-0상세도
SCALE=A1:1/10
A3:1/20

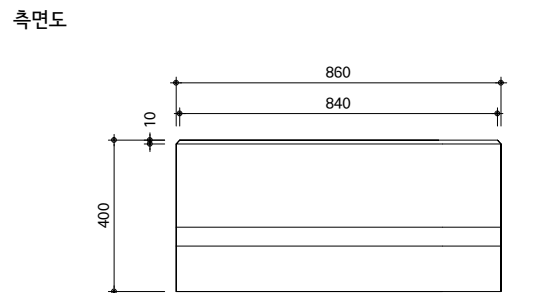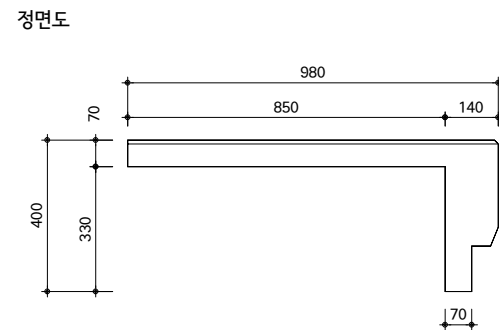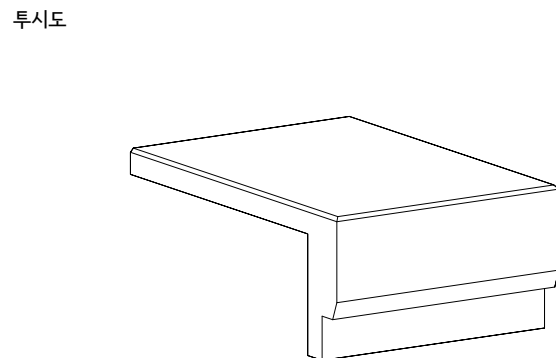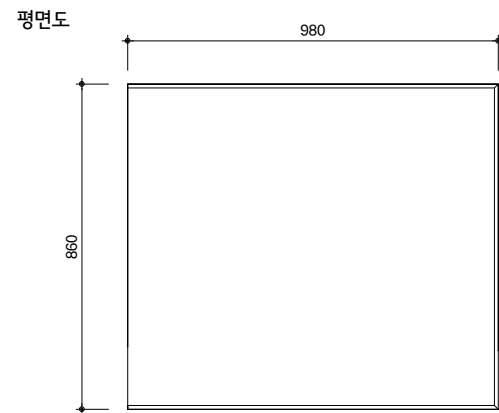


3
L
스탠드A-1상세도
SCALE=A1:1/10
A3:1/20

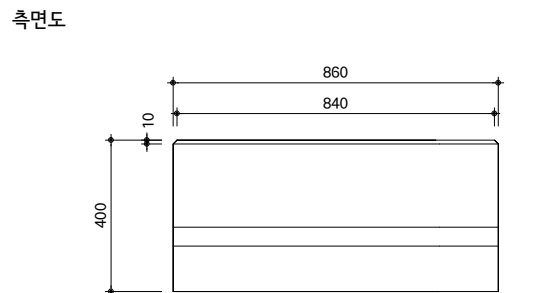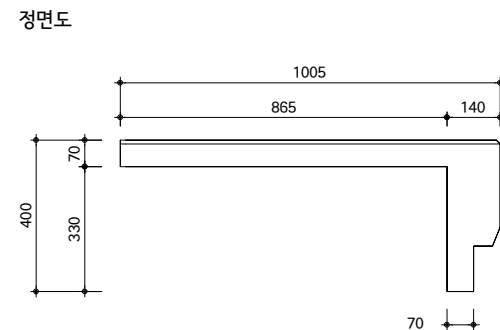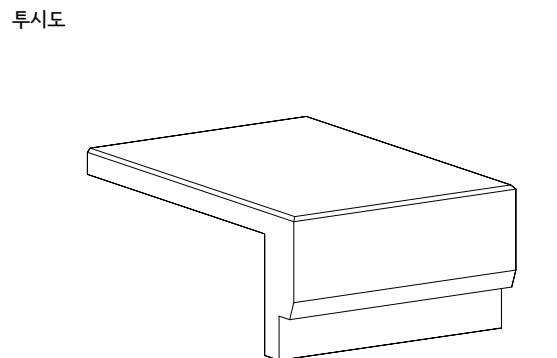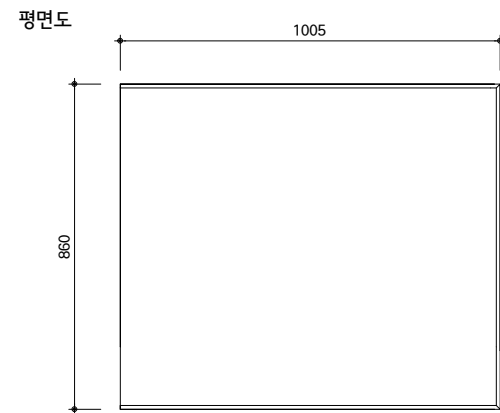


4
L
스탠드A-2상세도
SCALE=A1:1/10
A3:1/20

PROJECT TITLE

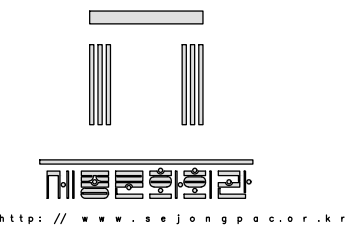

세종문화회관
시설현황도

NOTES

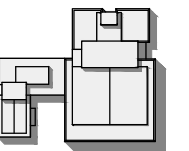

ARCHITECTS

CONSULTANTS
STRUCTURAL

MECHANICAL

ELECTRICAL

CIVIL

REVISION

REV.NO	DESCRIPTION	DATE

APPROVED BY

REVIEWED BY

CHECKED BY

DRAWN BY

SCALE
A3 : 1/20

DRAWING TITLE





전망대상세도-5

DRAWING NO.





L-505

SHEET NO.





DATE 2026.07

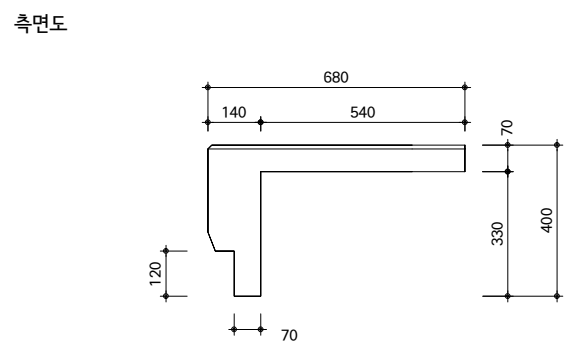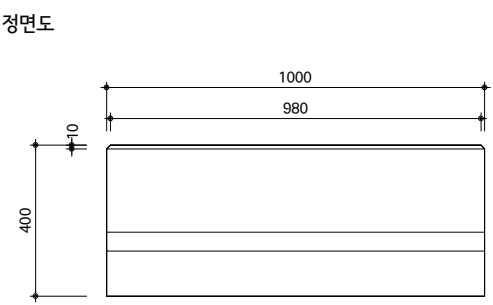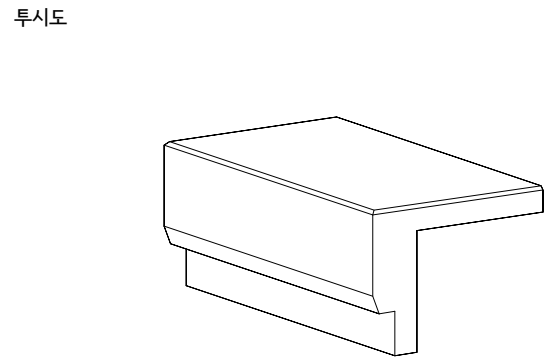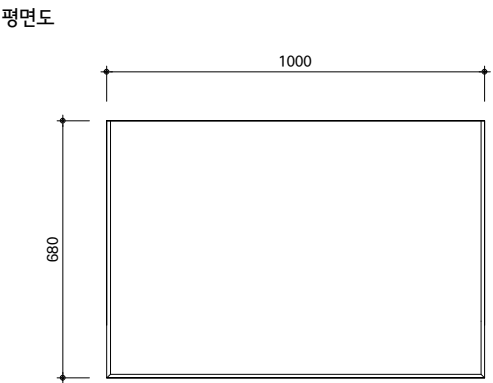





1
L
스탠드A-3상세도
SCALE=A1:1/10
A3:1/20

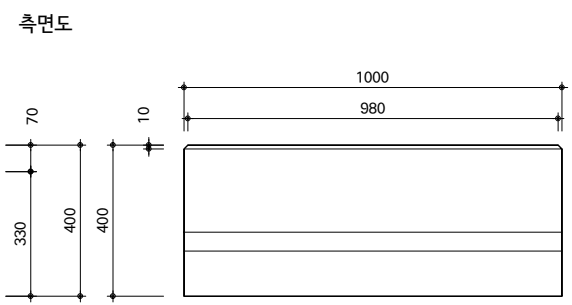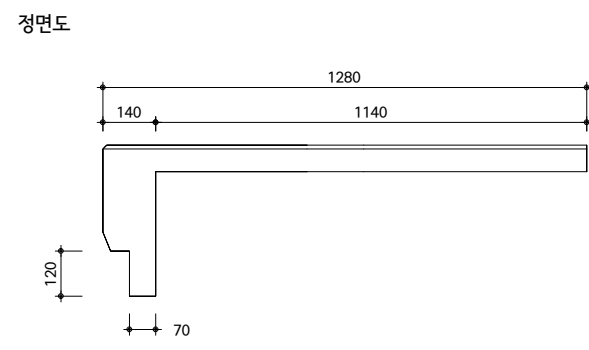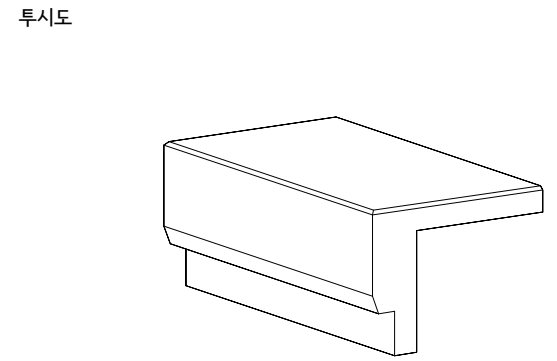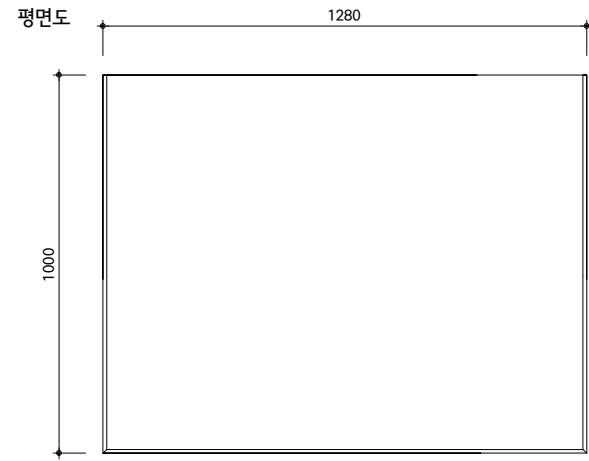

2
L
스탠드A-4상세도
SCALE=A1:1/10
A3:1/20

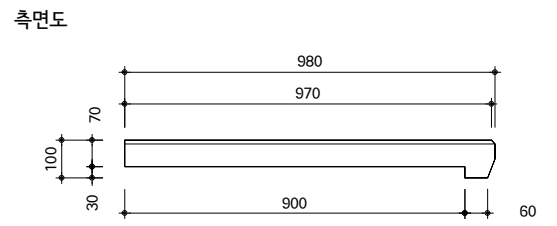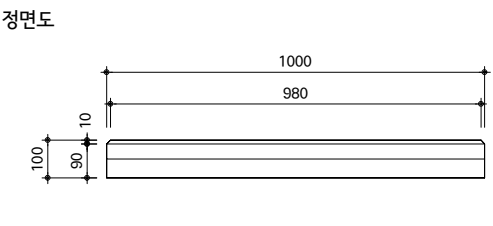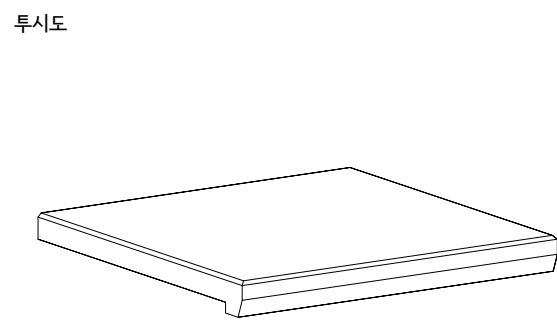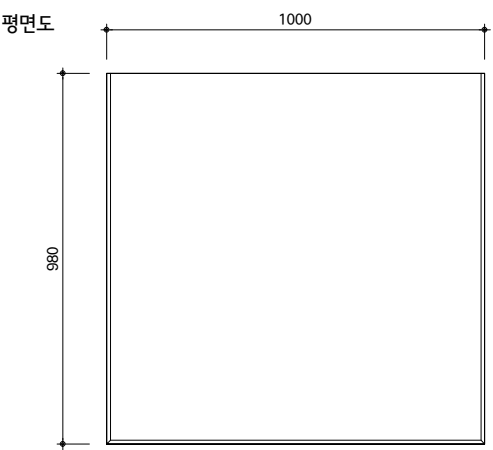


3
L
스탠드B상세도
SCALE=A1:1/10
A3:1/20

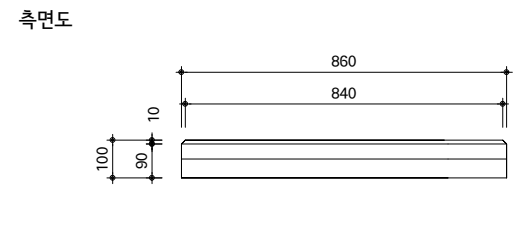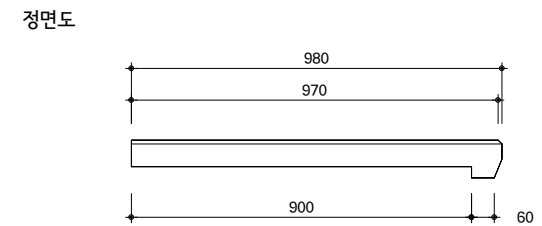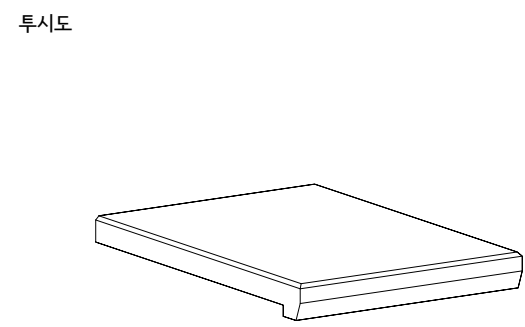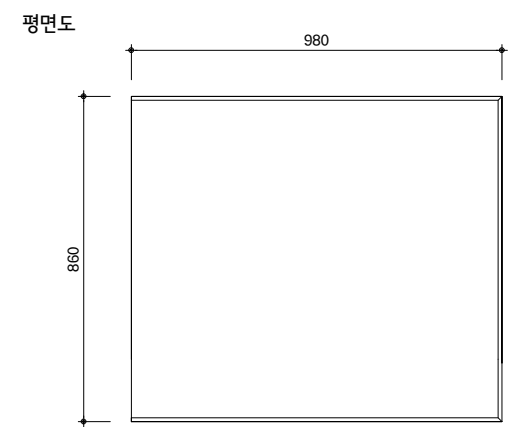


4
L
스탠드B-1상세도
SCALE=A1:1/10
A3:1/20

PROJECT TITLE

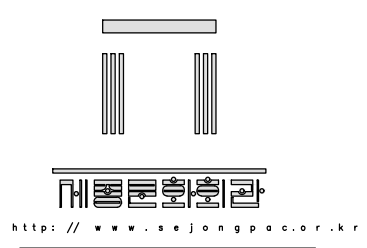

세종문화회관
시설현황도

NOTES

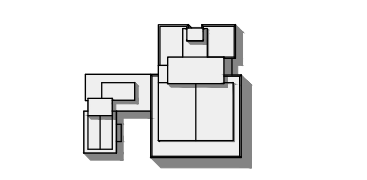

ARCHITECTS

CONSULTANTS
STRUCTURAL

MECHANICAL

ELECTRICAL

CIVIL

REVISION

REV.NO	DESCRIPTION	DATE

APPROVED BY

REVIEWED BY

CHECKED BY

DRAWN BY

SCALE

A3 : 1/20

DRAWING TITLE

전망대상세도-6


DRAWING NO.

L-506


SHEET NO.

DATE

2026.07

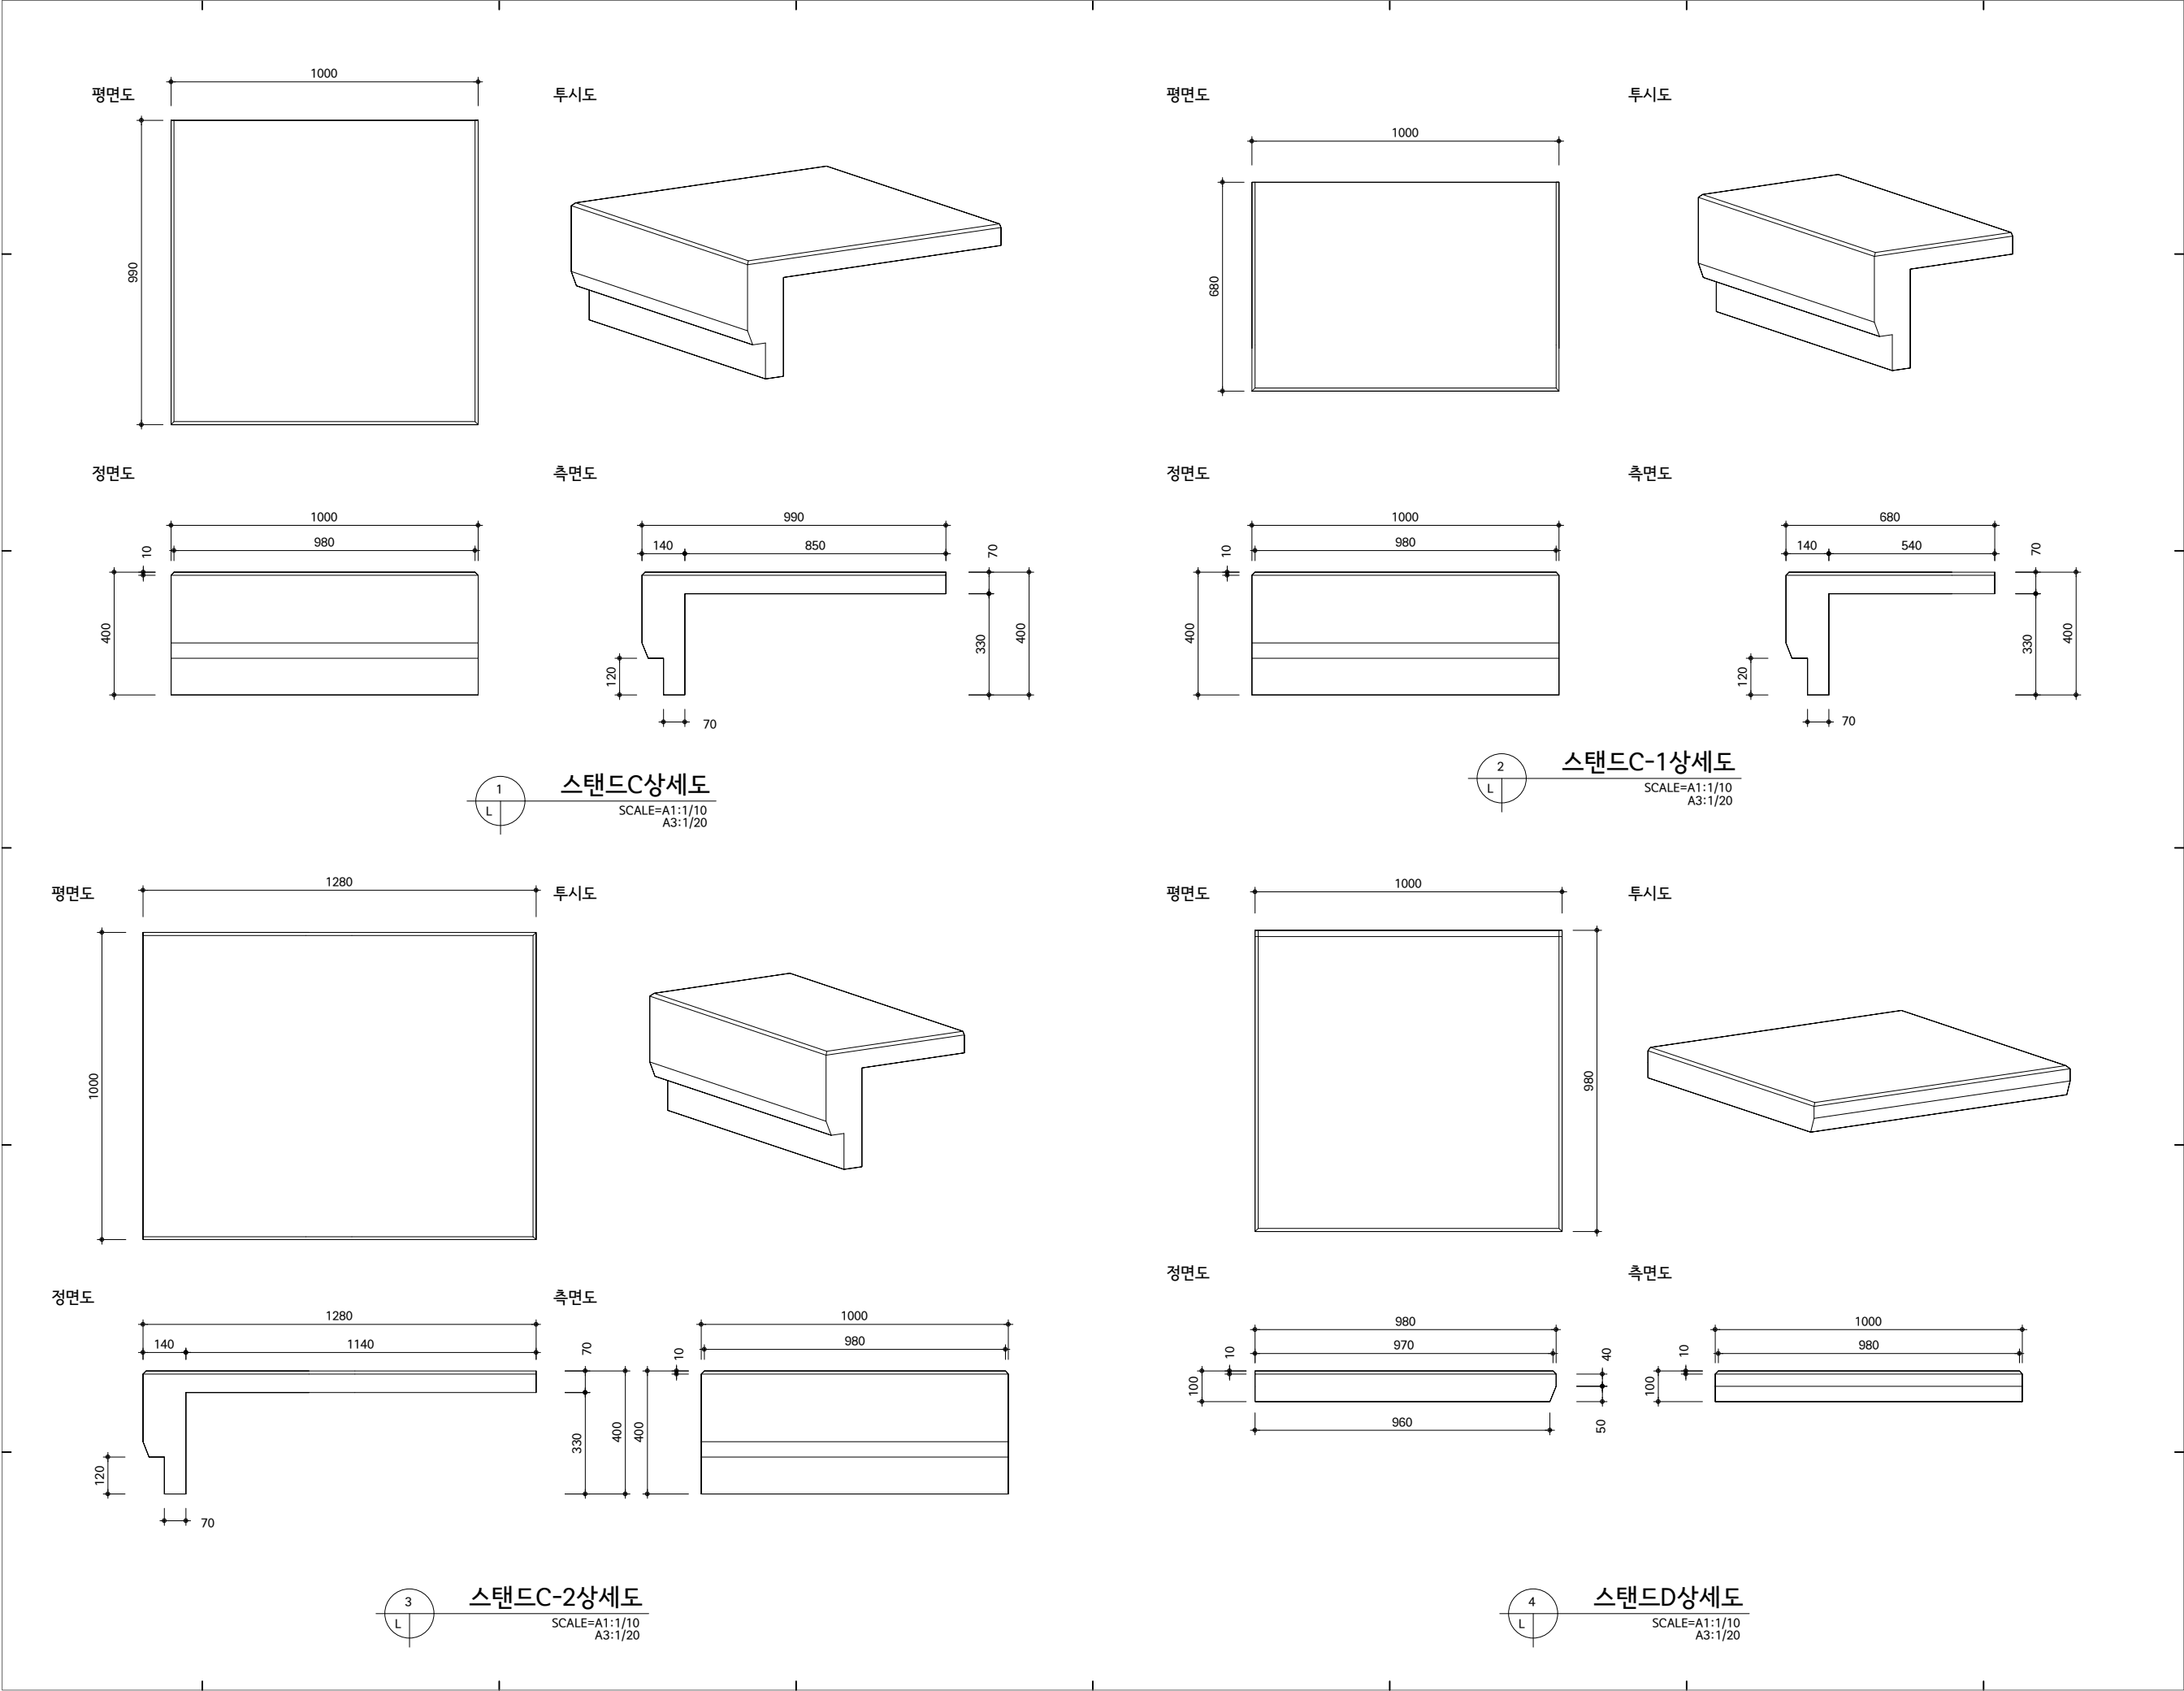


PROJECT TITLE

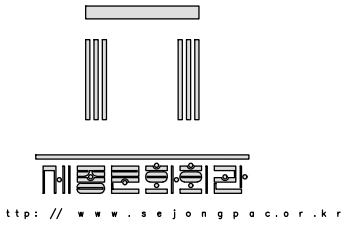

세종문화회관
시설현황도

NOTES

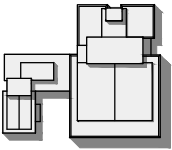

ARCHITECTS

CONSULTANTS
STRUCTURAL

MECHANICAL

ELECTRICAL

CIVIL

REVISION

REV.NO	DESCRIPTION	DATE

APPROVED BY

REVIEWED BY

CHECKED BY

DRAWN BY

SCALE
A3 : 1/20


DRAWING TITLE

전망대상세도-7


DRAWING NO.
L-507

SHEET NO.

DATE
2026.07

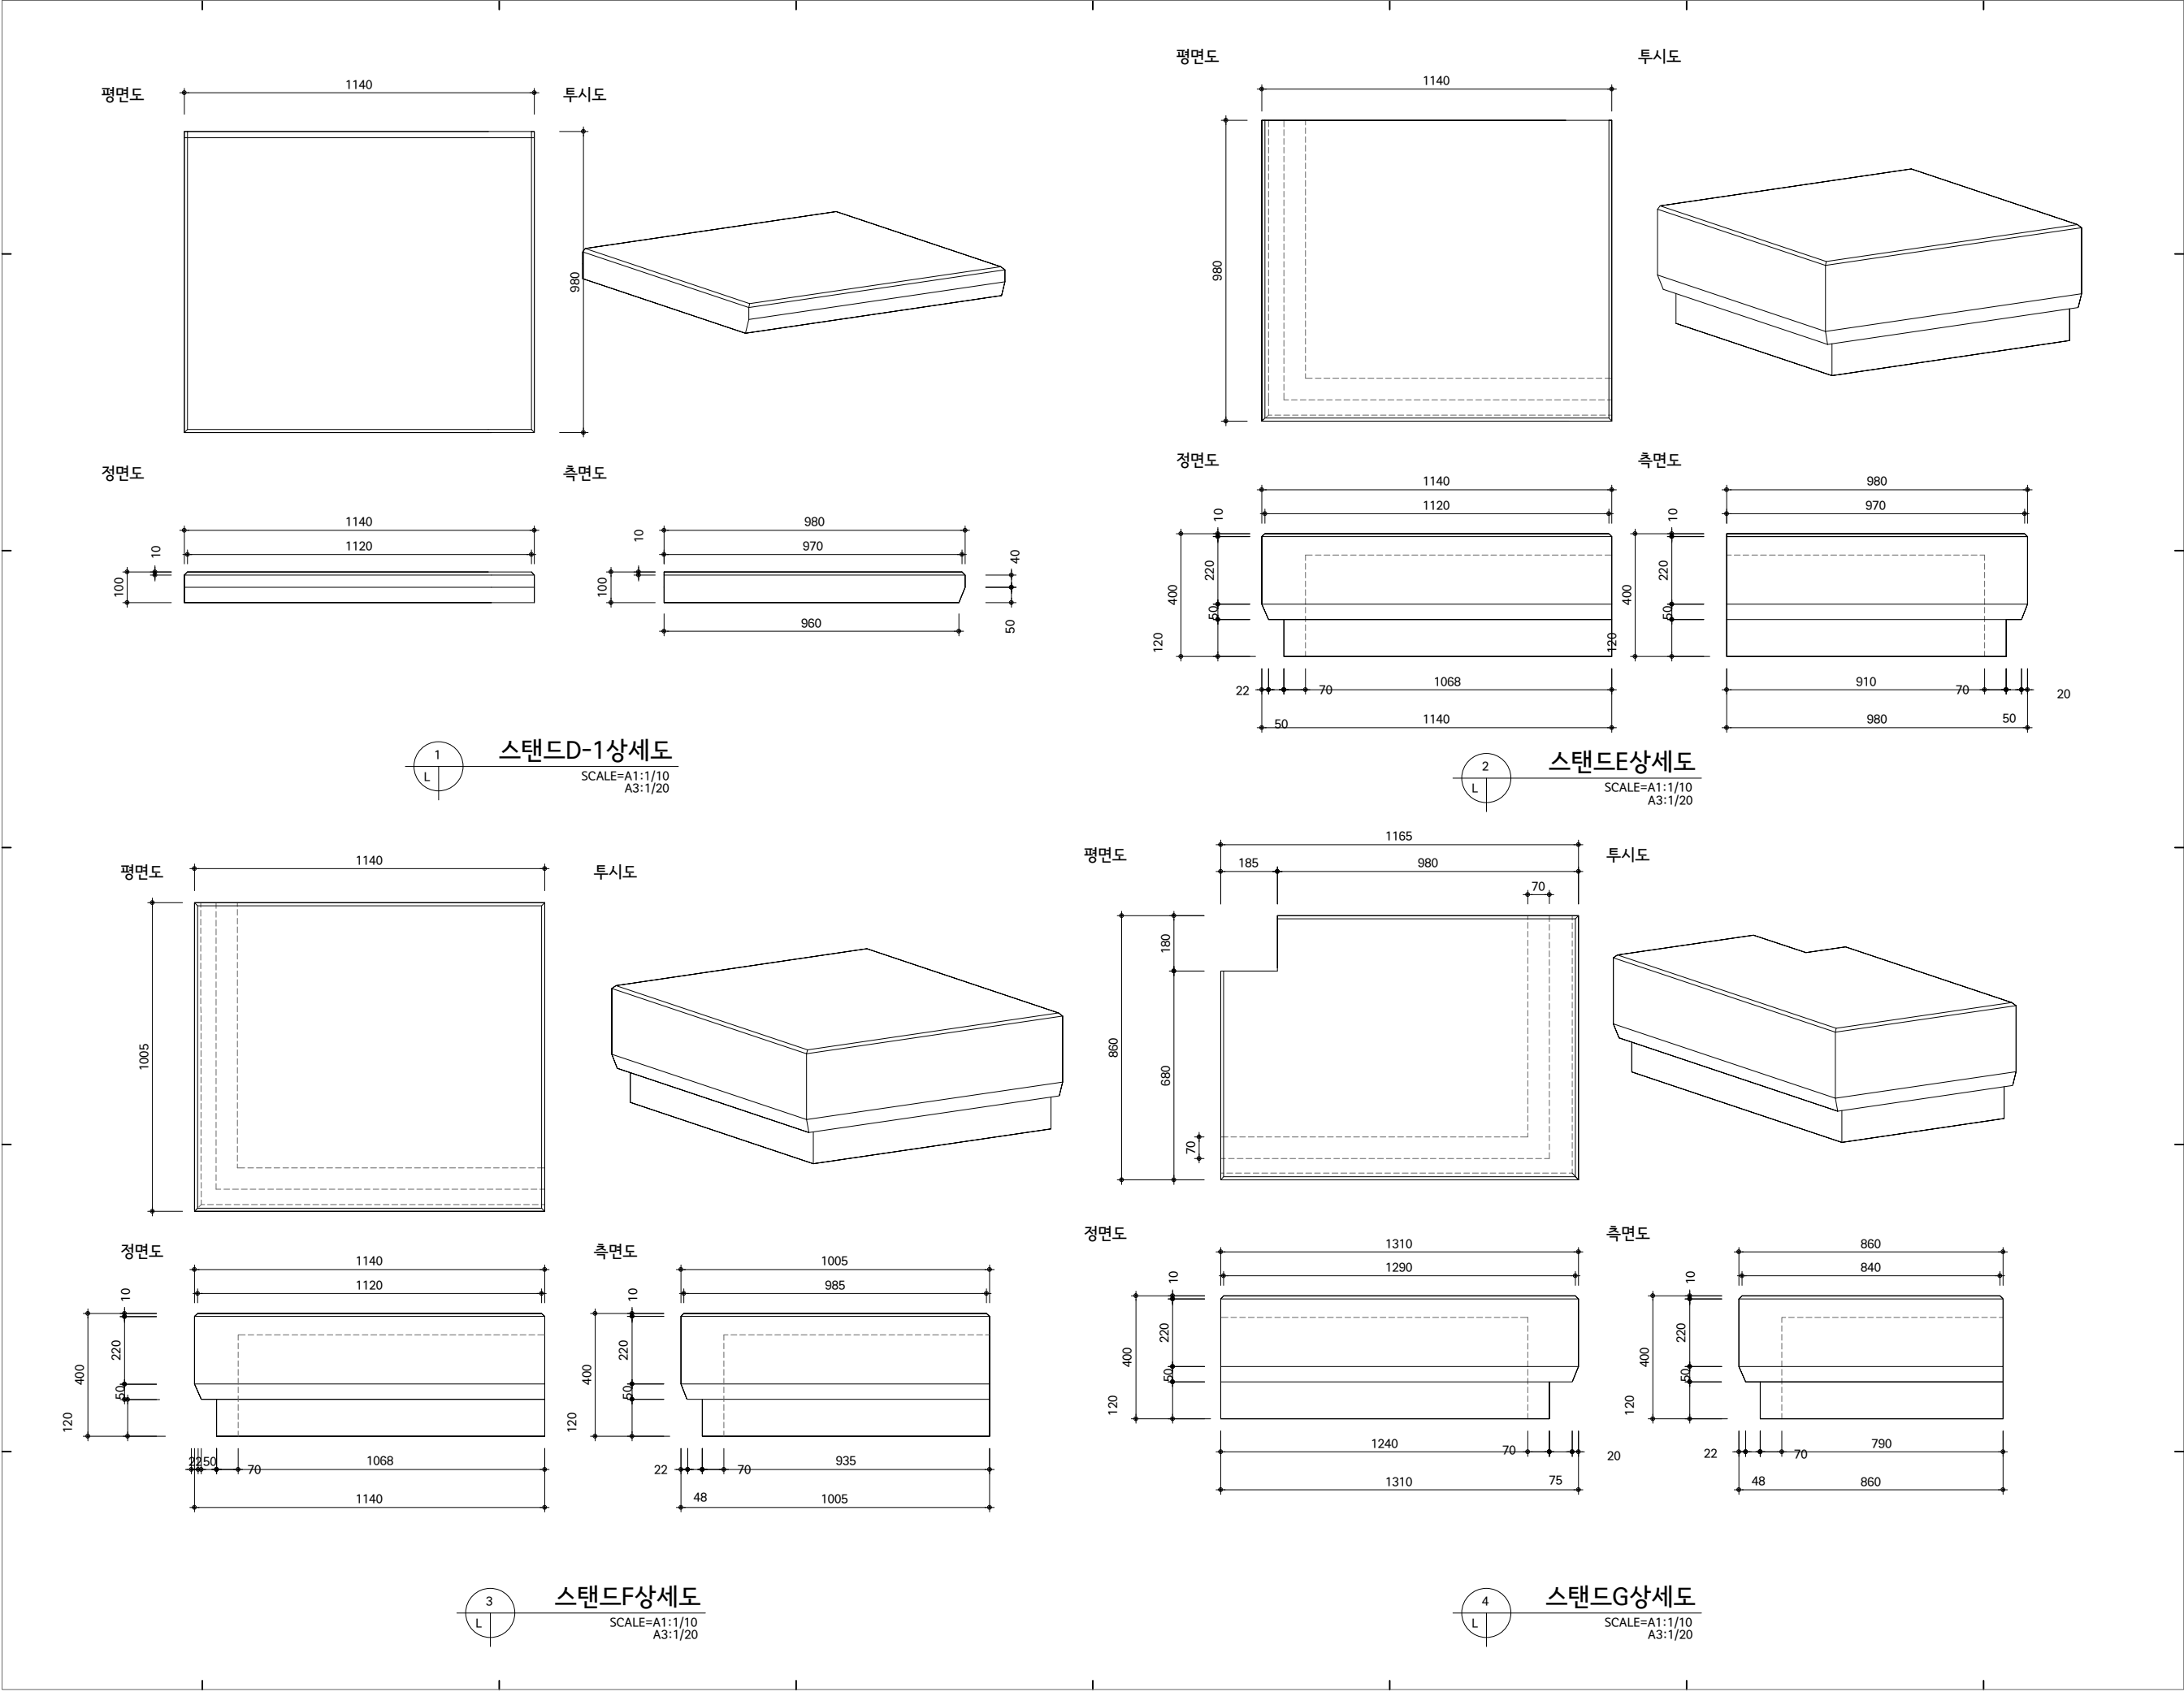


PROJECT TITLE

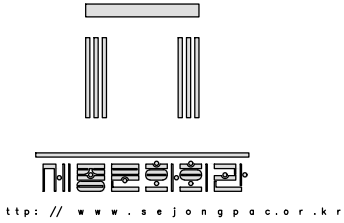

세종문화회관
시설현황도

NOTES

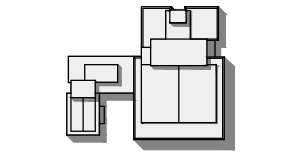

ARCHITECTS

CONSULTANTS
STRUCTURAL

MECHANICAL

ELECTRICAL

CIVIL

REVISION

REV.NO	DESCRIPTION	DATE

APPROVED BY

REVIEWED BY

CHECKED BY

DRAWN BY

SCALE
A3 : 1/20


DRAWING TITLE

전망대상세도-8



DRAWING NO.
L-508

SHEET NO.


DATE
2026.07

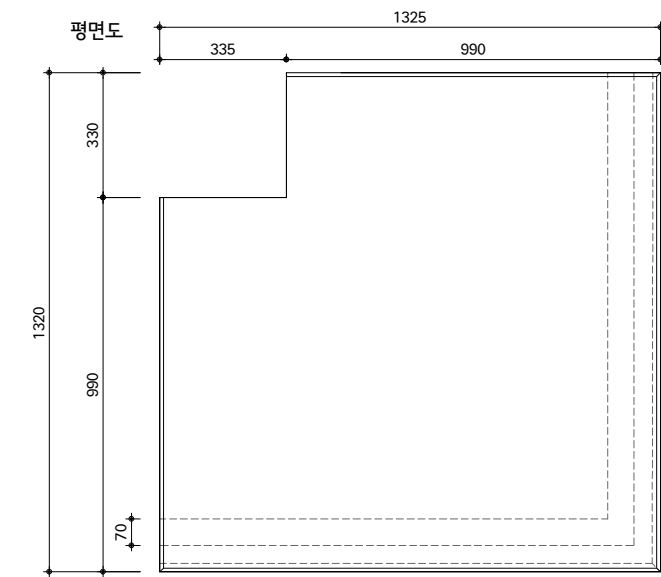


투시도

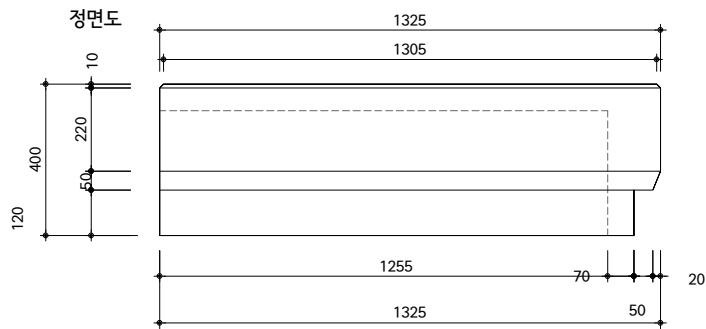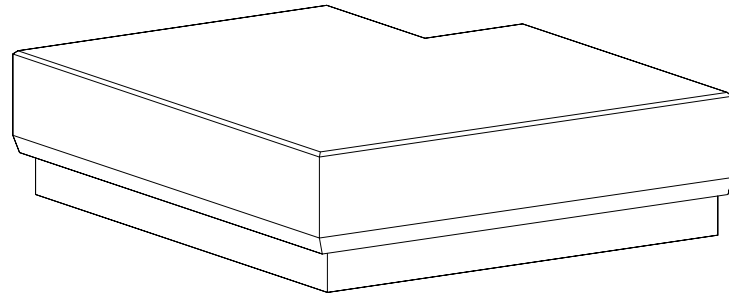



측면도

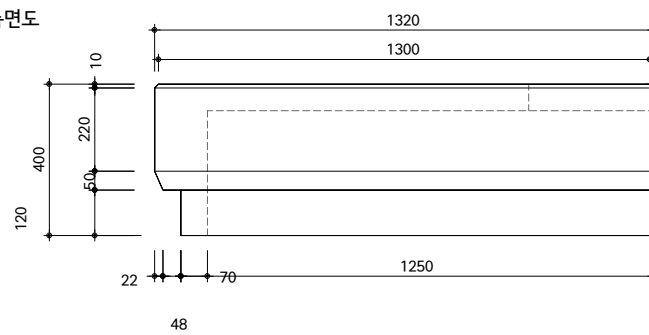


스탠드H상세도
SCALE=A1:1/10
A3:1/20

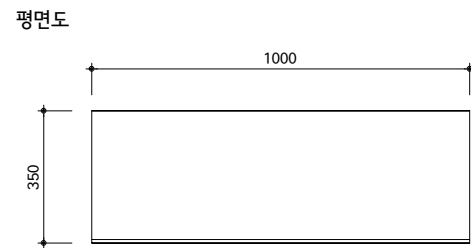


투시도

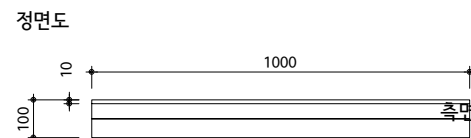 



단면도

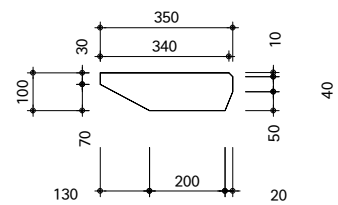


계단A상세도
SCALE=A1:1/10
A3:1/20

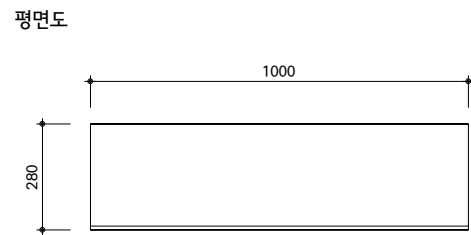

투시도

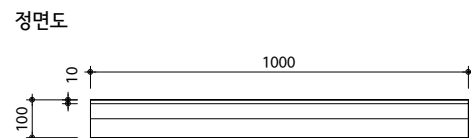 


단면도

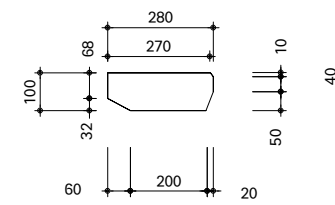


계단B상세도
SCALE=A1:1/10
A3:1/20

PROJECT TITLE

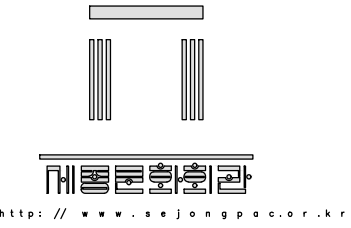

세종문화회관
시설현황도

NOTES

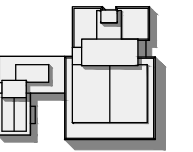

ARCHITECTS

CONSULTANTS
STRUCTURAL

MECHANICAL

ELECTRICAL

CIVIL

REVISION

REV.NO	DESCRIPTION	DATE

APPROVED BY

REVIEWED BY

CHECKED BY

DRAWN BY

SCALE
A3 : 1/20

DRAWING TITLE


전망대상세도-9

DRAWING NO.

L-509

SHEET NO.


DATE 2026.07

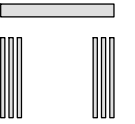

<http://www.sejong.ac.kr>

세종문화회관
시설현황도

NOTES
*STS304 직결나사 사용

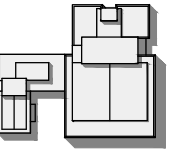

ARCHITECTS

CONSULTANTS
STRUCTURAL

MECHANICAL

ELECTRICAL

CIVIL

[illegible]

APPROVED BY

REVIEWED BY

CHECKED BY

DRAWN BY

SCALE A3 : 1/20,6


DRAWING TITLE

스탠딩테이블상세도

DRAWING NO. L-510


SHEET NO.

DATE 2026.07

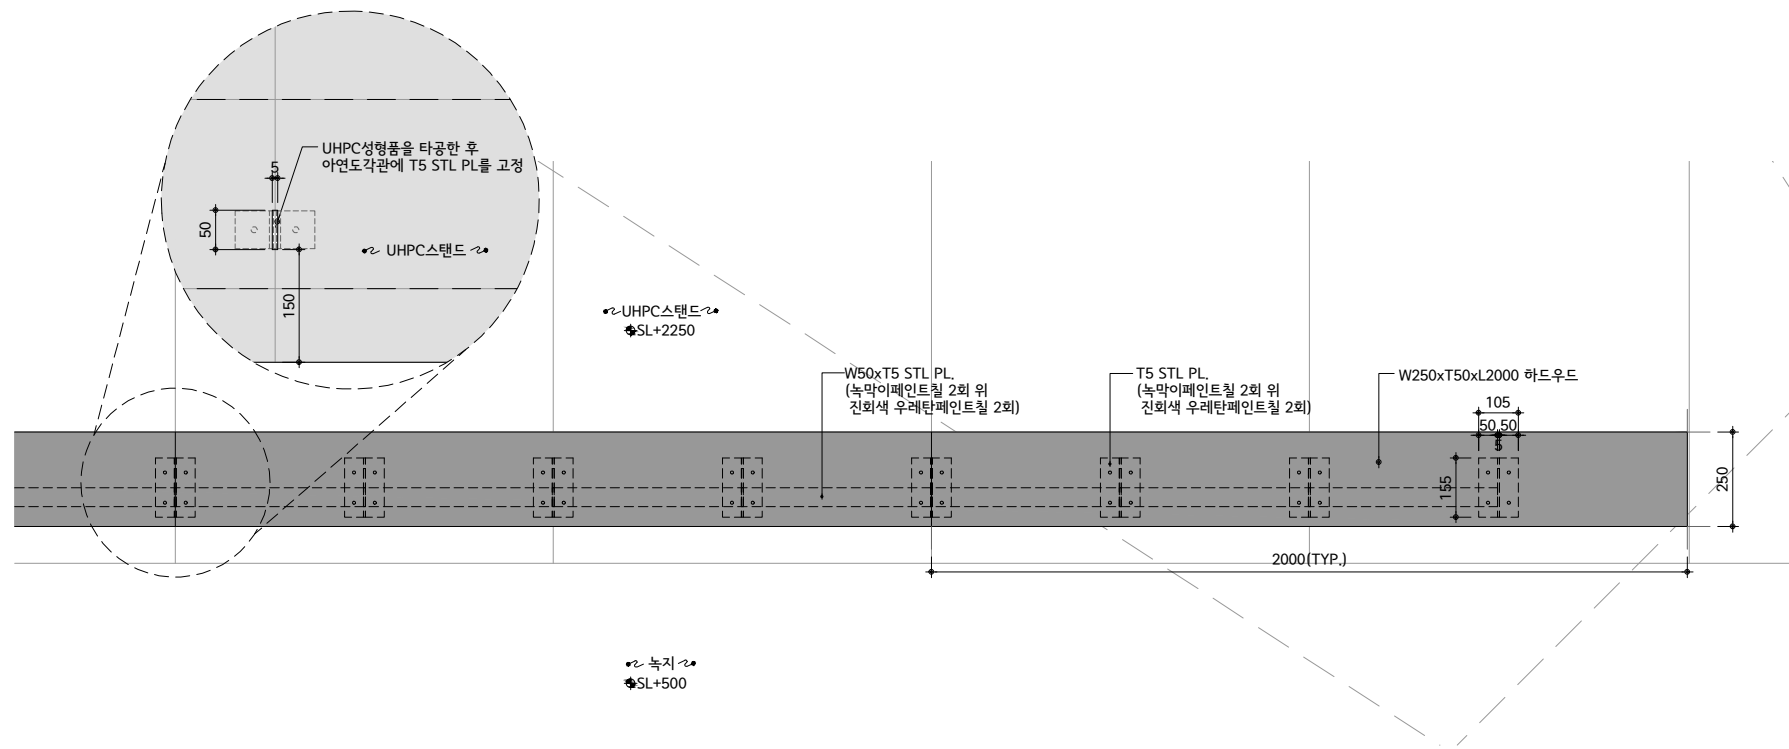

스탠딩테이블평면도

SCALE=A1:1/10
A3:1/20

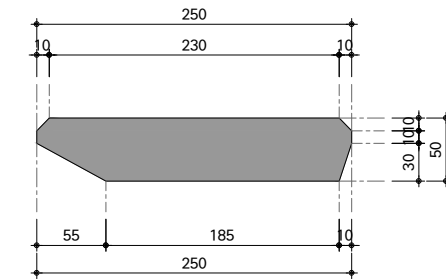


목재가공상세도

SCALE=A1:1/3
A3:1/6


5

L

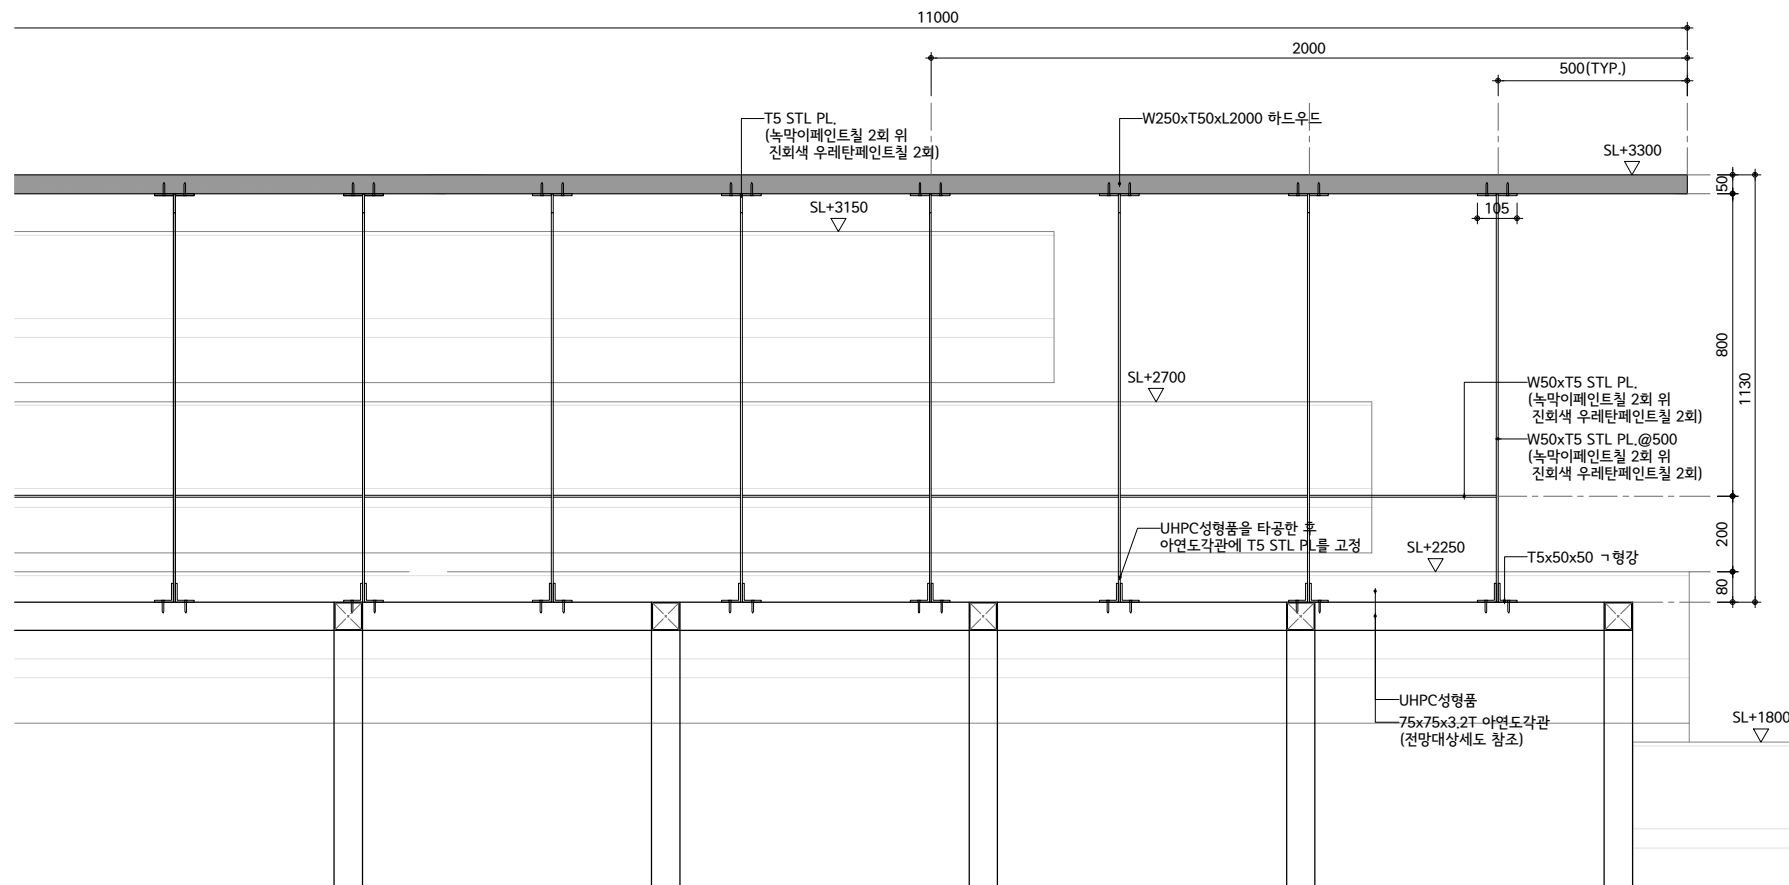

스탠딩테이블입면도

SCALE=A1:1/10
A3:1/20

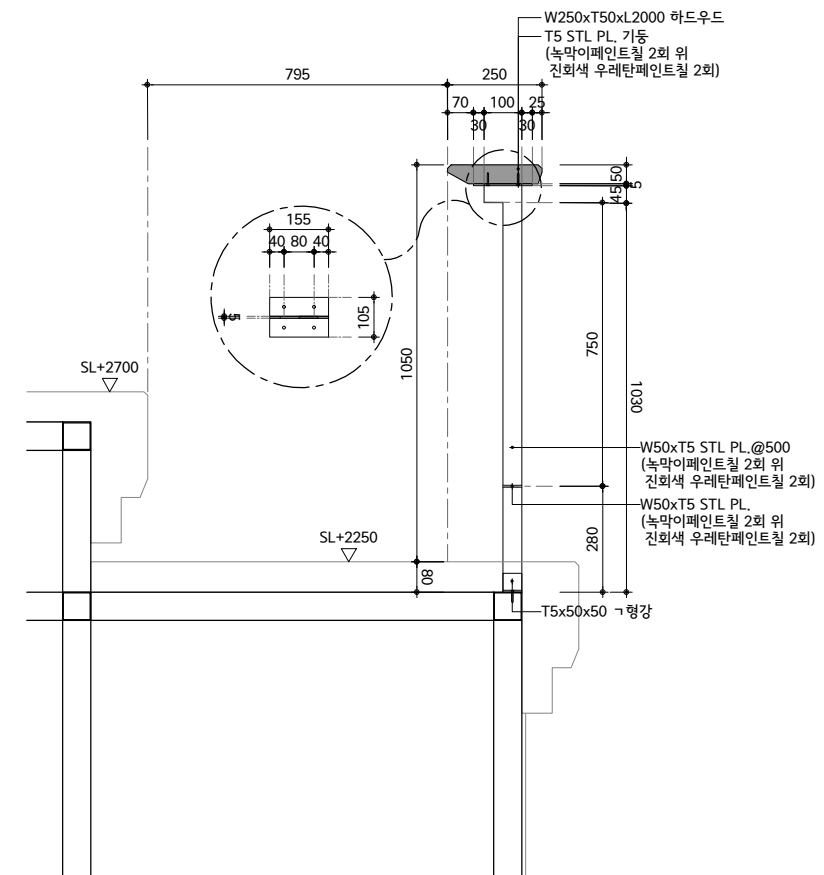

스탠딩테이블단면도

SCALE=A1:1/10
A3:1/20


• NOTE •

1. 스탠딩테이블은 별도발주분임

└ * NOTE


1. 목재와 STL PL 접합 시 STS 직결나사를 사용한다.

PROJECT TITLE

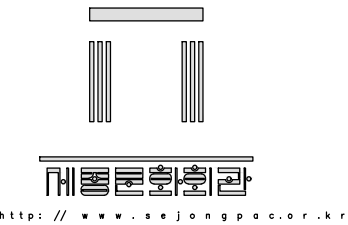

세종문화회관
시설현황도

NOTES

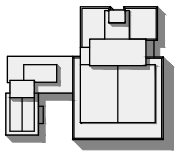

ARCHITECTS

CONSULTANTS
STRUCTURAL

MECHANICAL

ELECTRICAL

CIVIL

REVISION

REV.NO	DESCRIPTION	DATE
--------	-------------	------

APPROVED BY

REVIEWED BY

CHECKED BY

DRAWN BY

SCALE
A3 : 1/20

DRAWING TITLE


계단A상세도

DRAWING NO.


L-511

SHEET NO.


DATE 2026.07

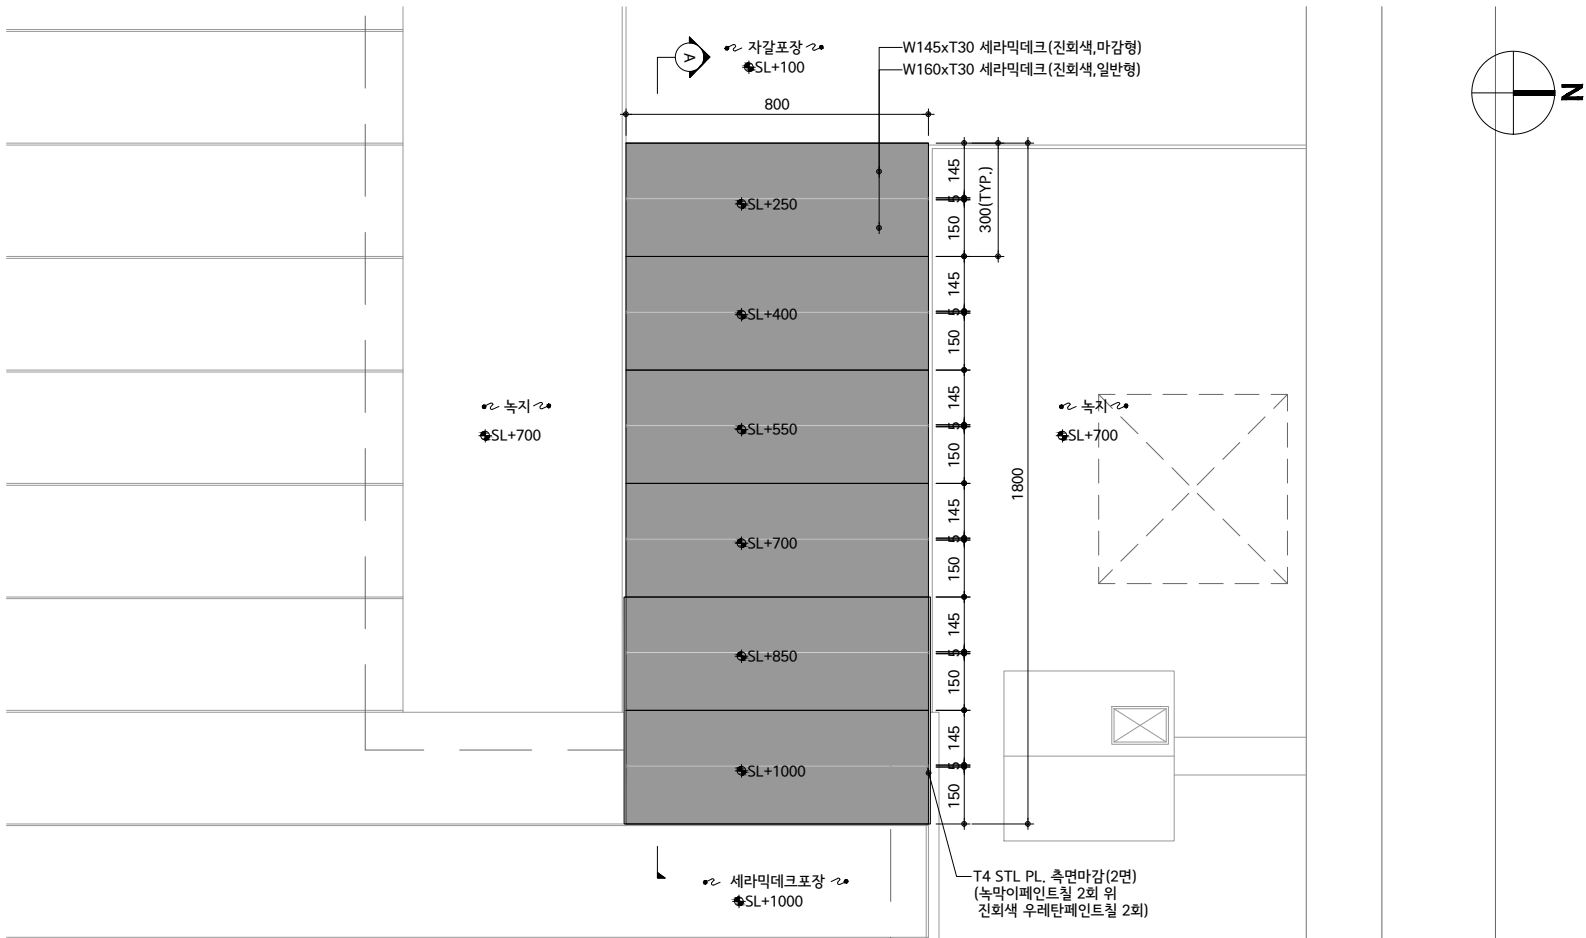

1 계단A평면도
SCALE=A1:1/10
A3:1/20

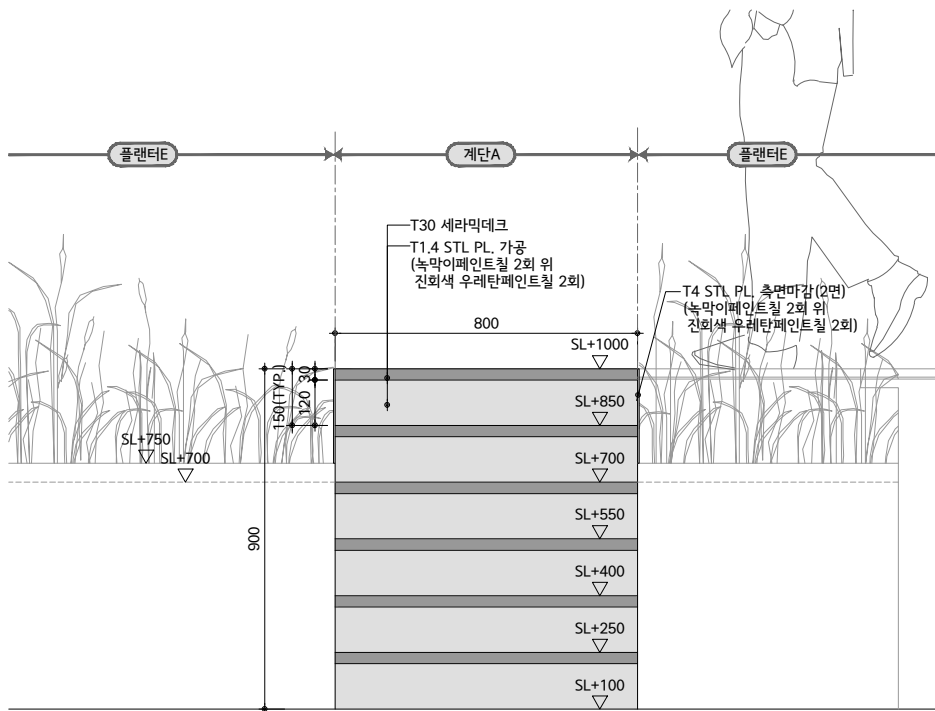


2 계단A입면도
SCALE=A1:1/10
A3:1/20

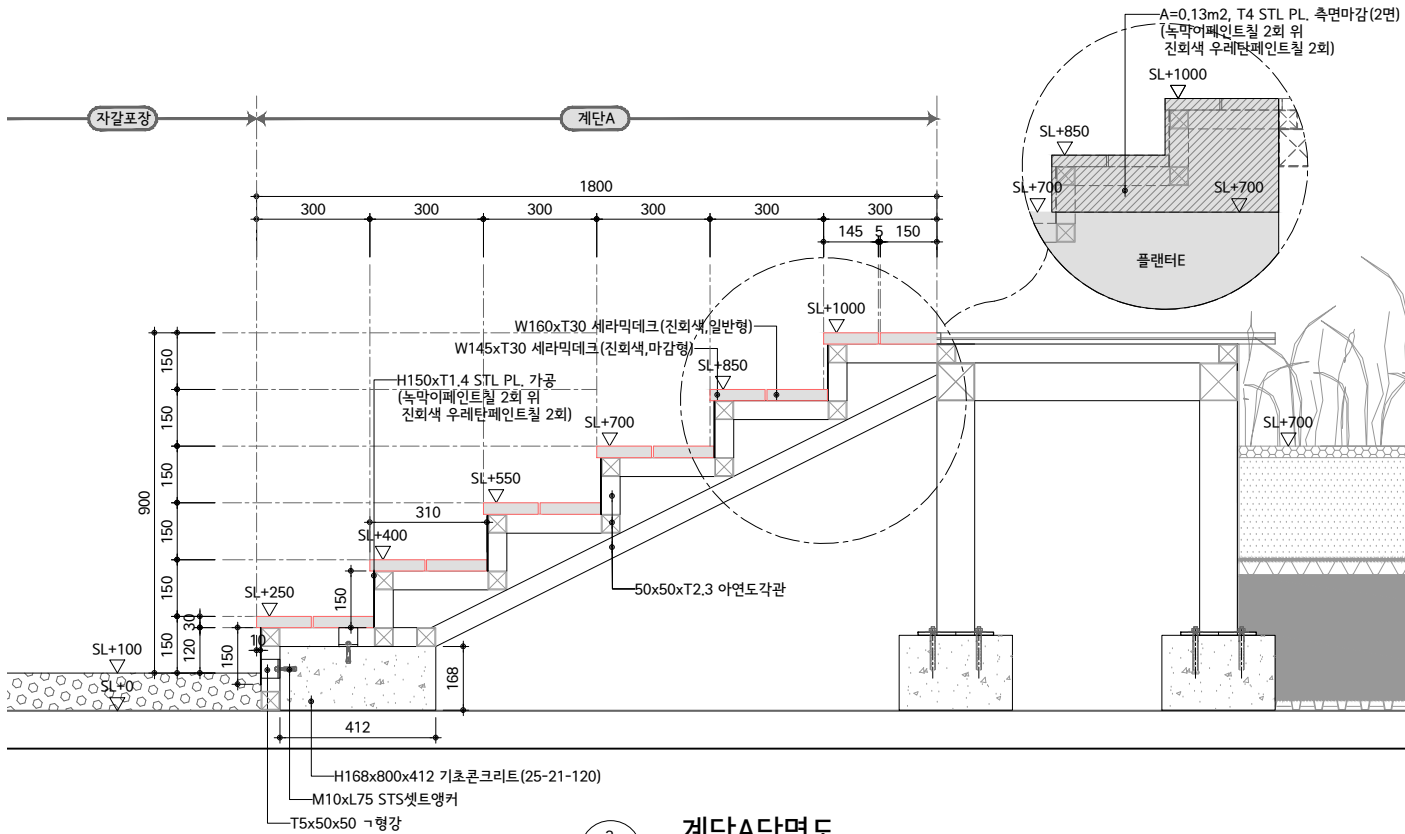


3 계단A단면도
SCALE=A1:1/10
A3:1/20

PROJECT TITLE

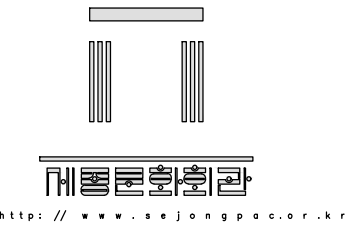

세종문화회관
시설현황도

NOTES

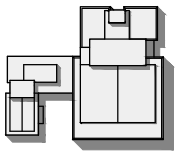

ARCHITECTS

CONSULTANTS
STRUCTURAL

MECHANICAL

ELECTRICAL

CIVIL

REVISION

REV.NO	DESCRIPTION	DATE
--------	-------------	------

APPROVED BY

REVIEWED BY

CHECKED BY

DRAWN BY

SCALE
A3 : 1/20

DRAWING TITLE


계단B상세도


DRAWING NO.

L-512


SHEET NO.

DATE 2026.07

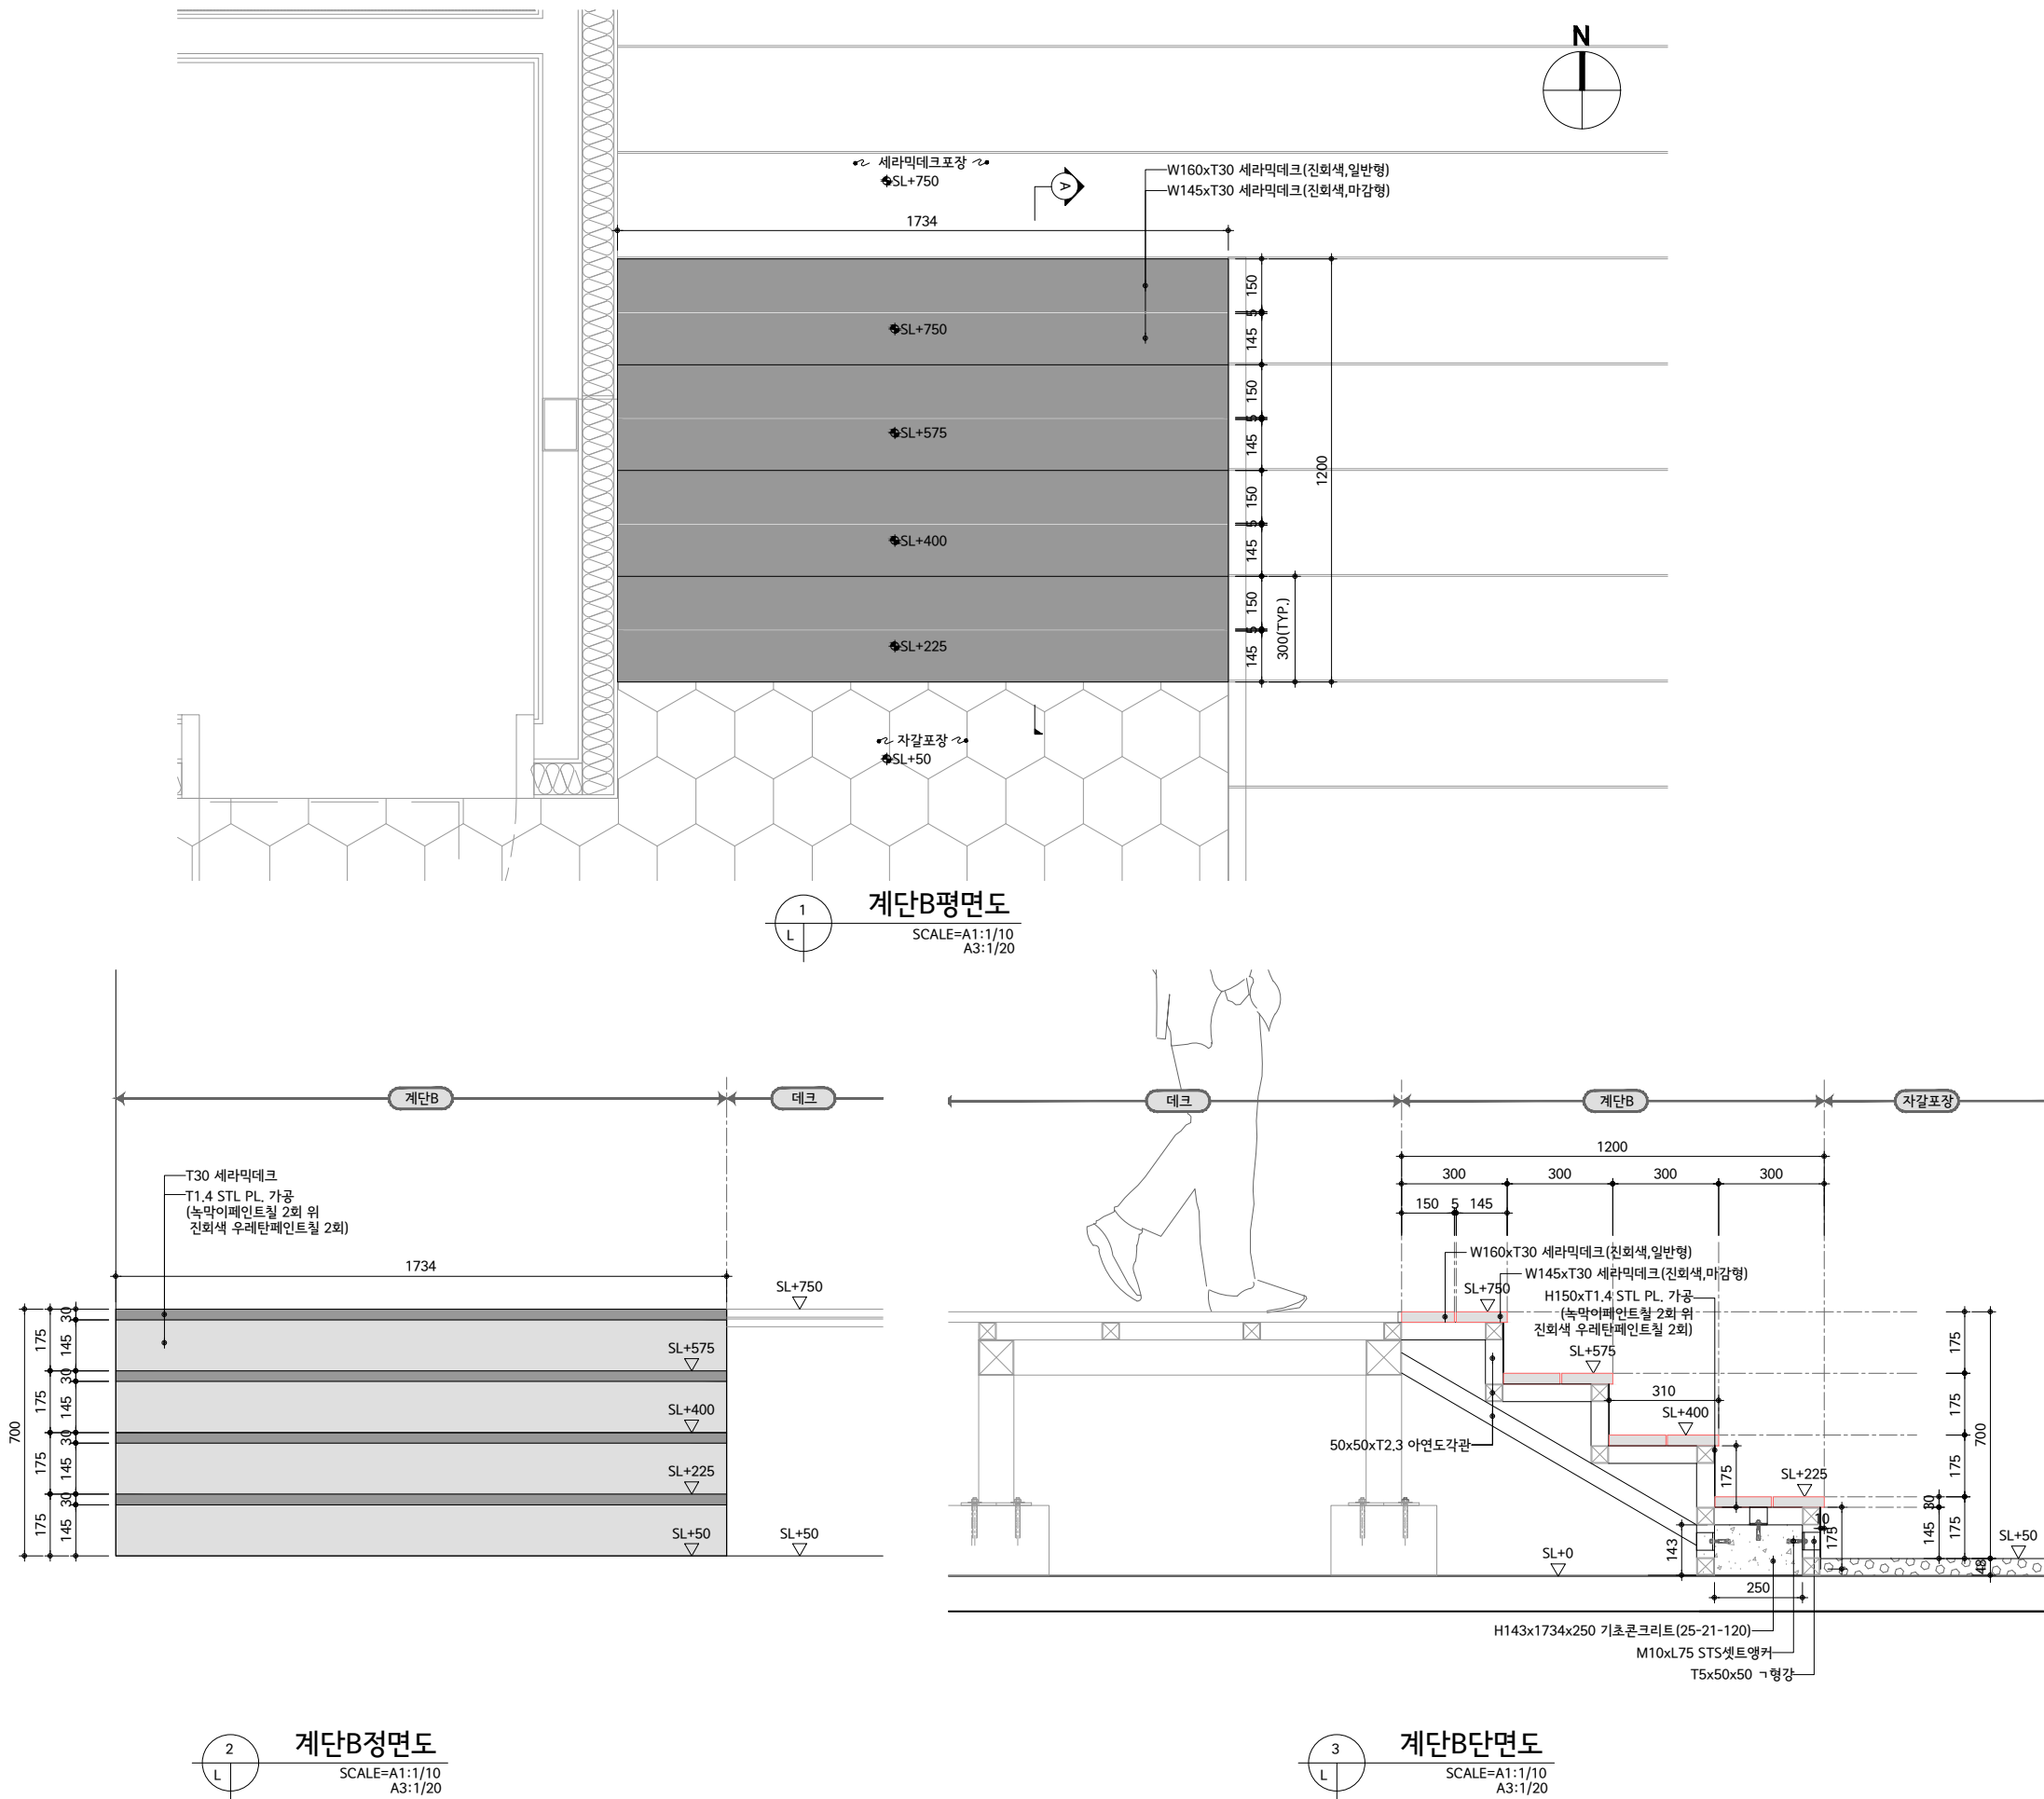


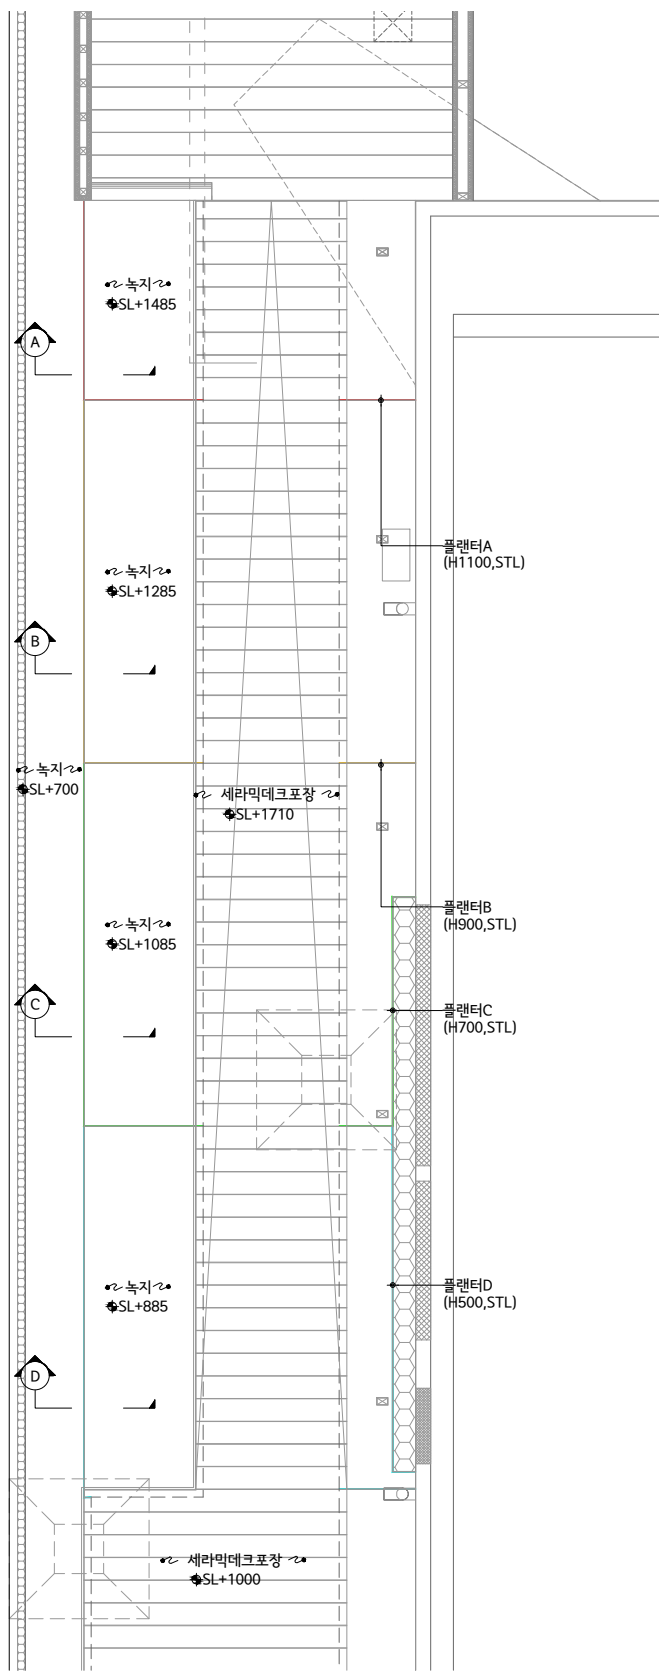


1 플랜터A,B,C,D평면도
SCALE=A1:1/50
A3:1/100

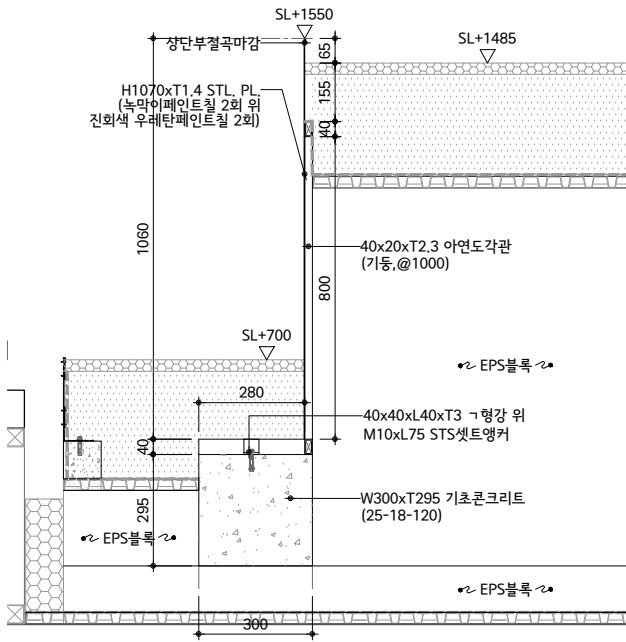


2 플랜터A단면도
SCALE=A1:1/10
A3:1/20

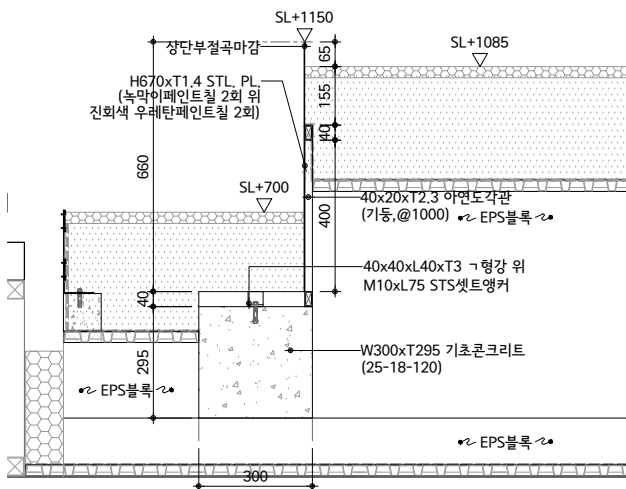

3 플랜터C단면도
SCALE=A1:1/10
A3:1/20

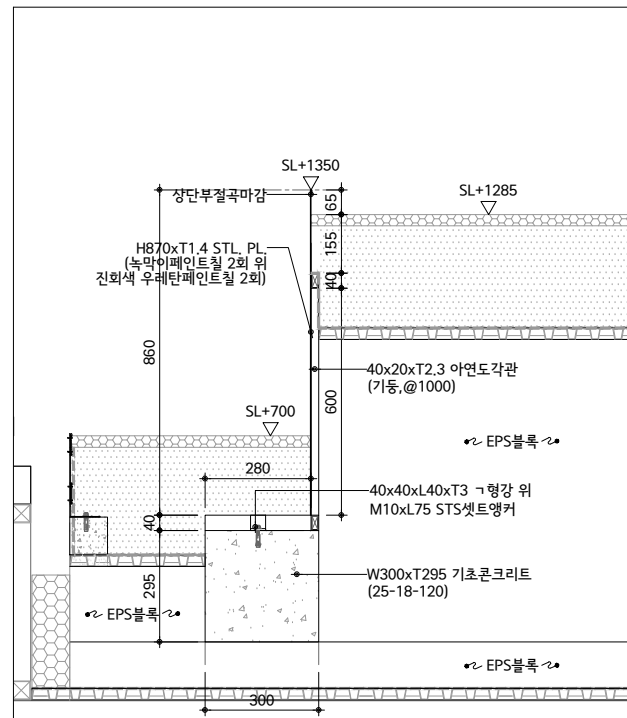


3 플랜터B단면도
SCALE=A1:1/10
A3:1/20

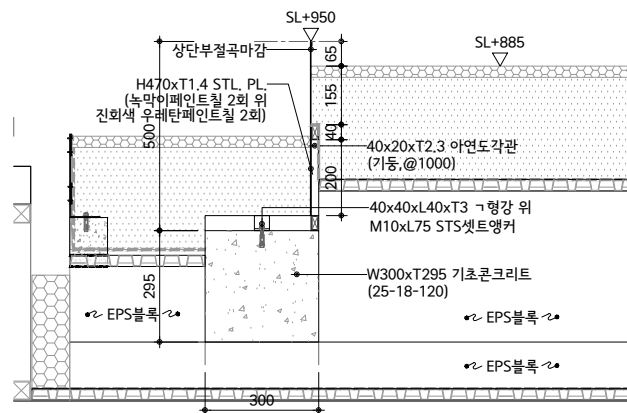


4 플랜터D단면도
SCALE=A1:1/10
A3:1/20

PROJECT TITLE

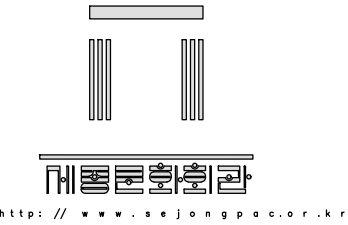

세종문화회관
시설현황도

NOTES

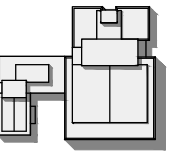

ARCHITECTS

CONSULTANTS
STRUCTURAL

MECHANICAL

ELECTRICAL

CIVIL

REVISION

REV.NO	DESCRIPTION	DATE
--------	-------------	------

APPROVED BY

REVIEWED BY

CHECKED BY

DRAWN BY

SCALE
A3 : 1/100,20


DRAWING TITLE

플랜터A,B,C,D상세도

DRAWING NO.
L-514

SHEET NO.


DATE
2026.07

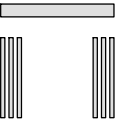

<http://www.sejong.ac.kr>

세종문화회관 시설현황도

NOTES

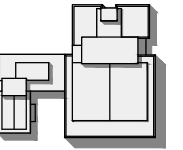

ARCHITECTS

CONSULTANTS
STRUCTURAL

MECHANICAL

ELECTRICAL

CIVIL

REVISION

REV.NO	DESCRIPTION	DATE
--------	-------------	------

APPROVED BY

REVIEWED BY

CHECKED BY

DRAWN BY

SCALE
A3 : 1/100,20


DRAWING TITLE

플랜터E,F상세도

DRAWING NO. L-515


SHEET NO.

DATE	2026.07
------	---------

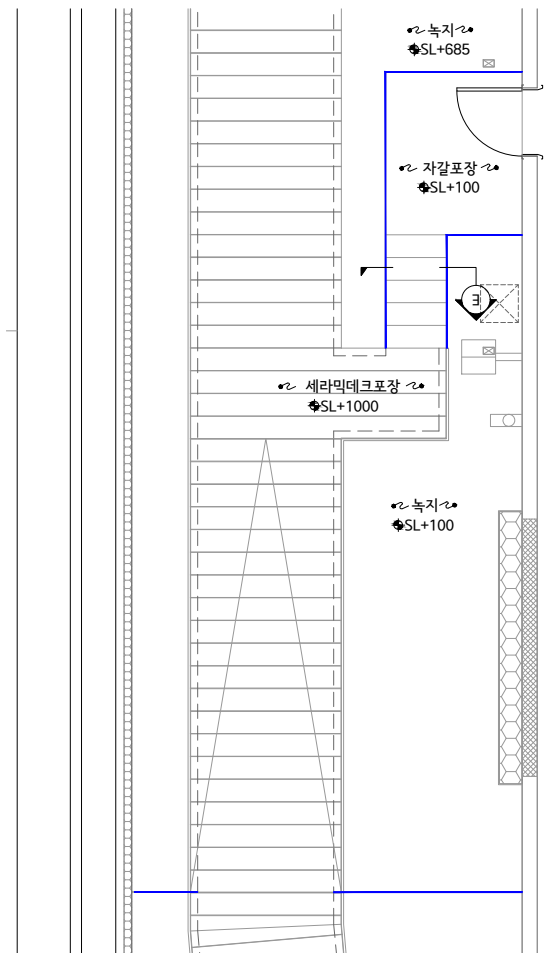


플랜터E평면도

SCALE=A1:1/50
A3:1/100

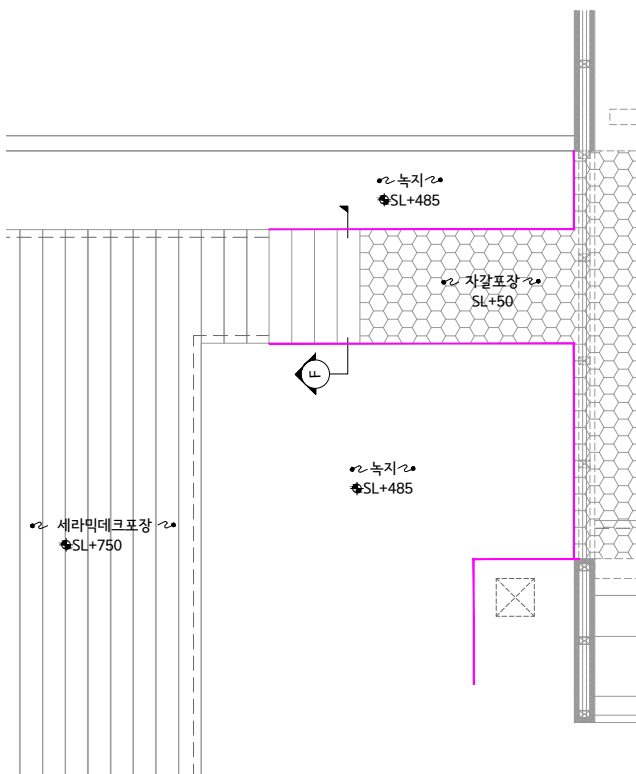


플랜터F평면도

SCALE=A1:1/50
A3:1/100

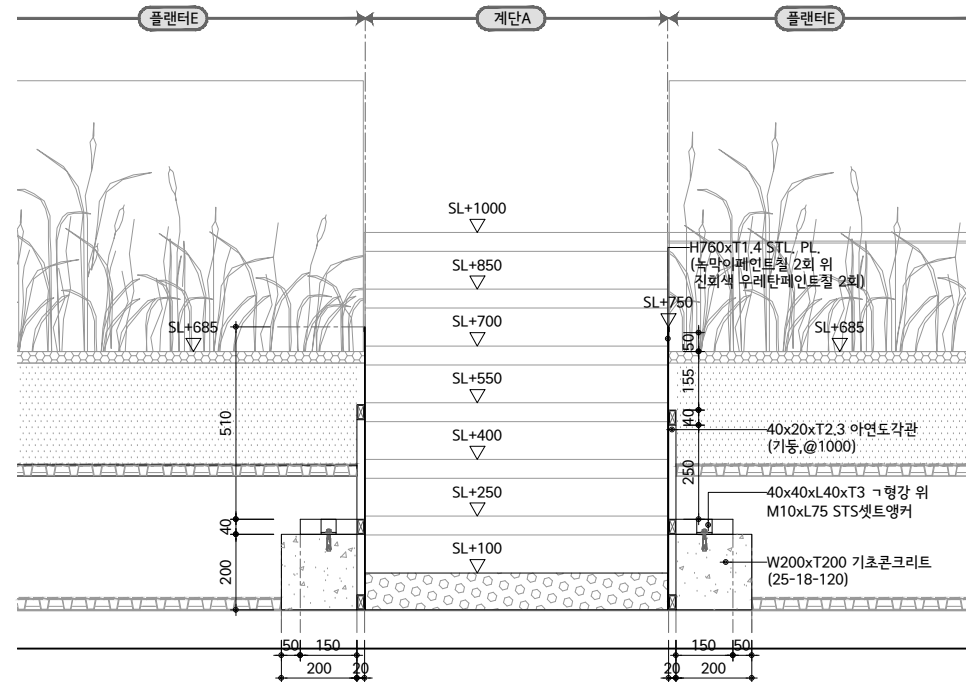

플랜터 단면도


SCALE=A1:1/10
A3:1/20

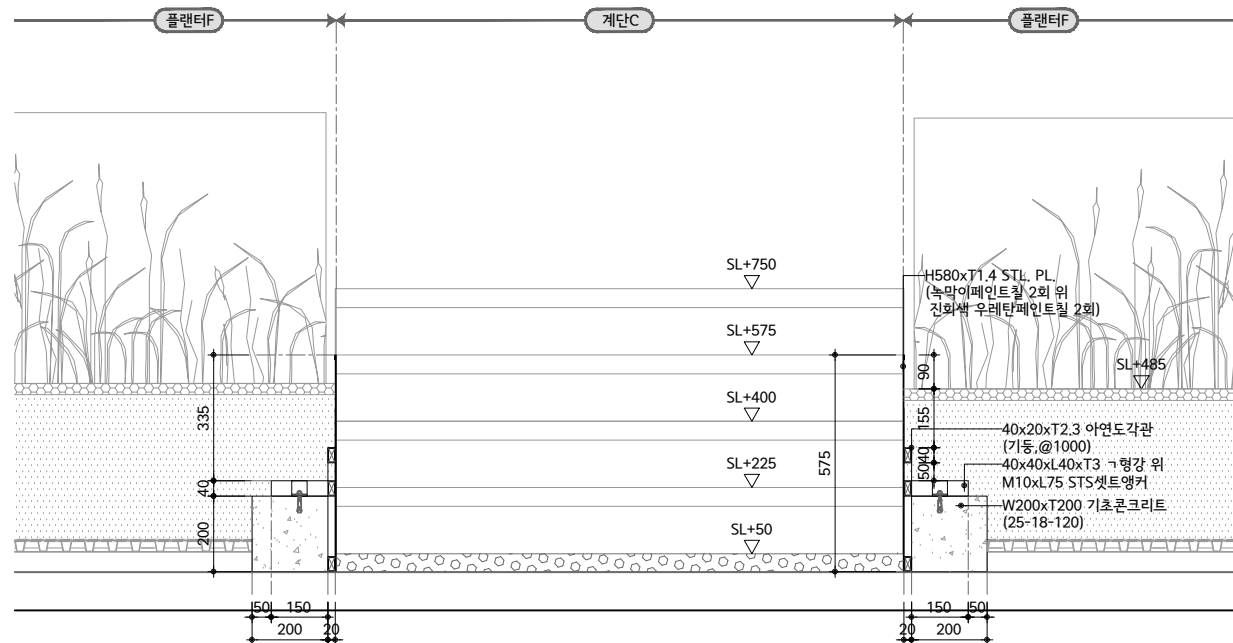


플랜터F단면도

SCALE=A1:1/10
A3:1/20



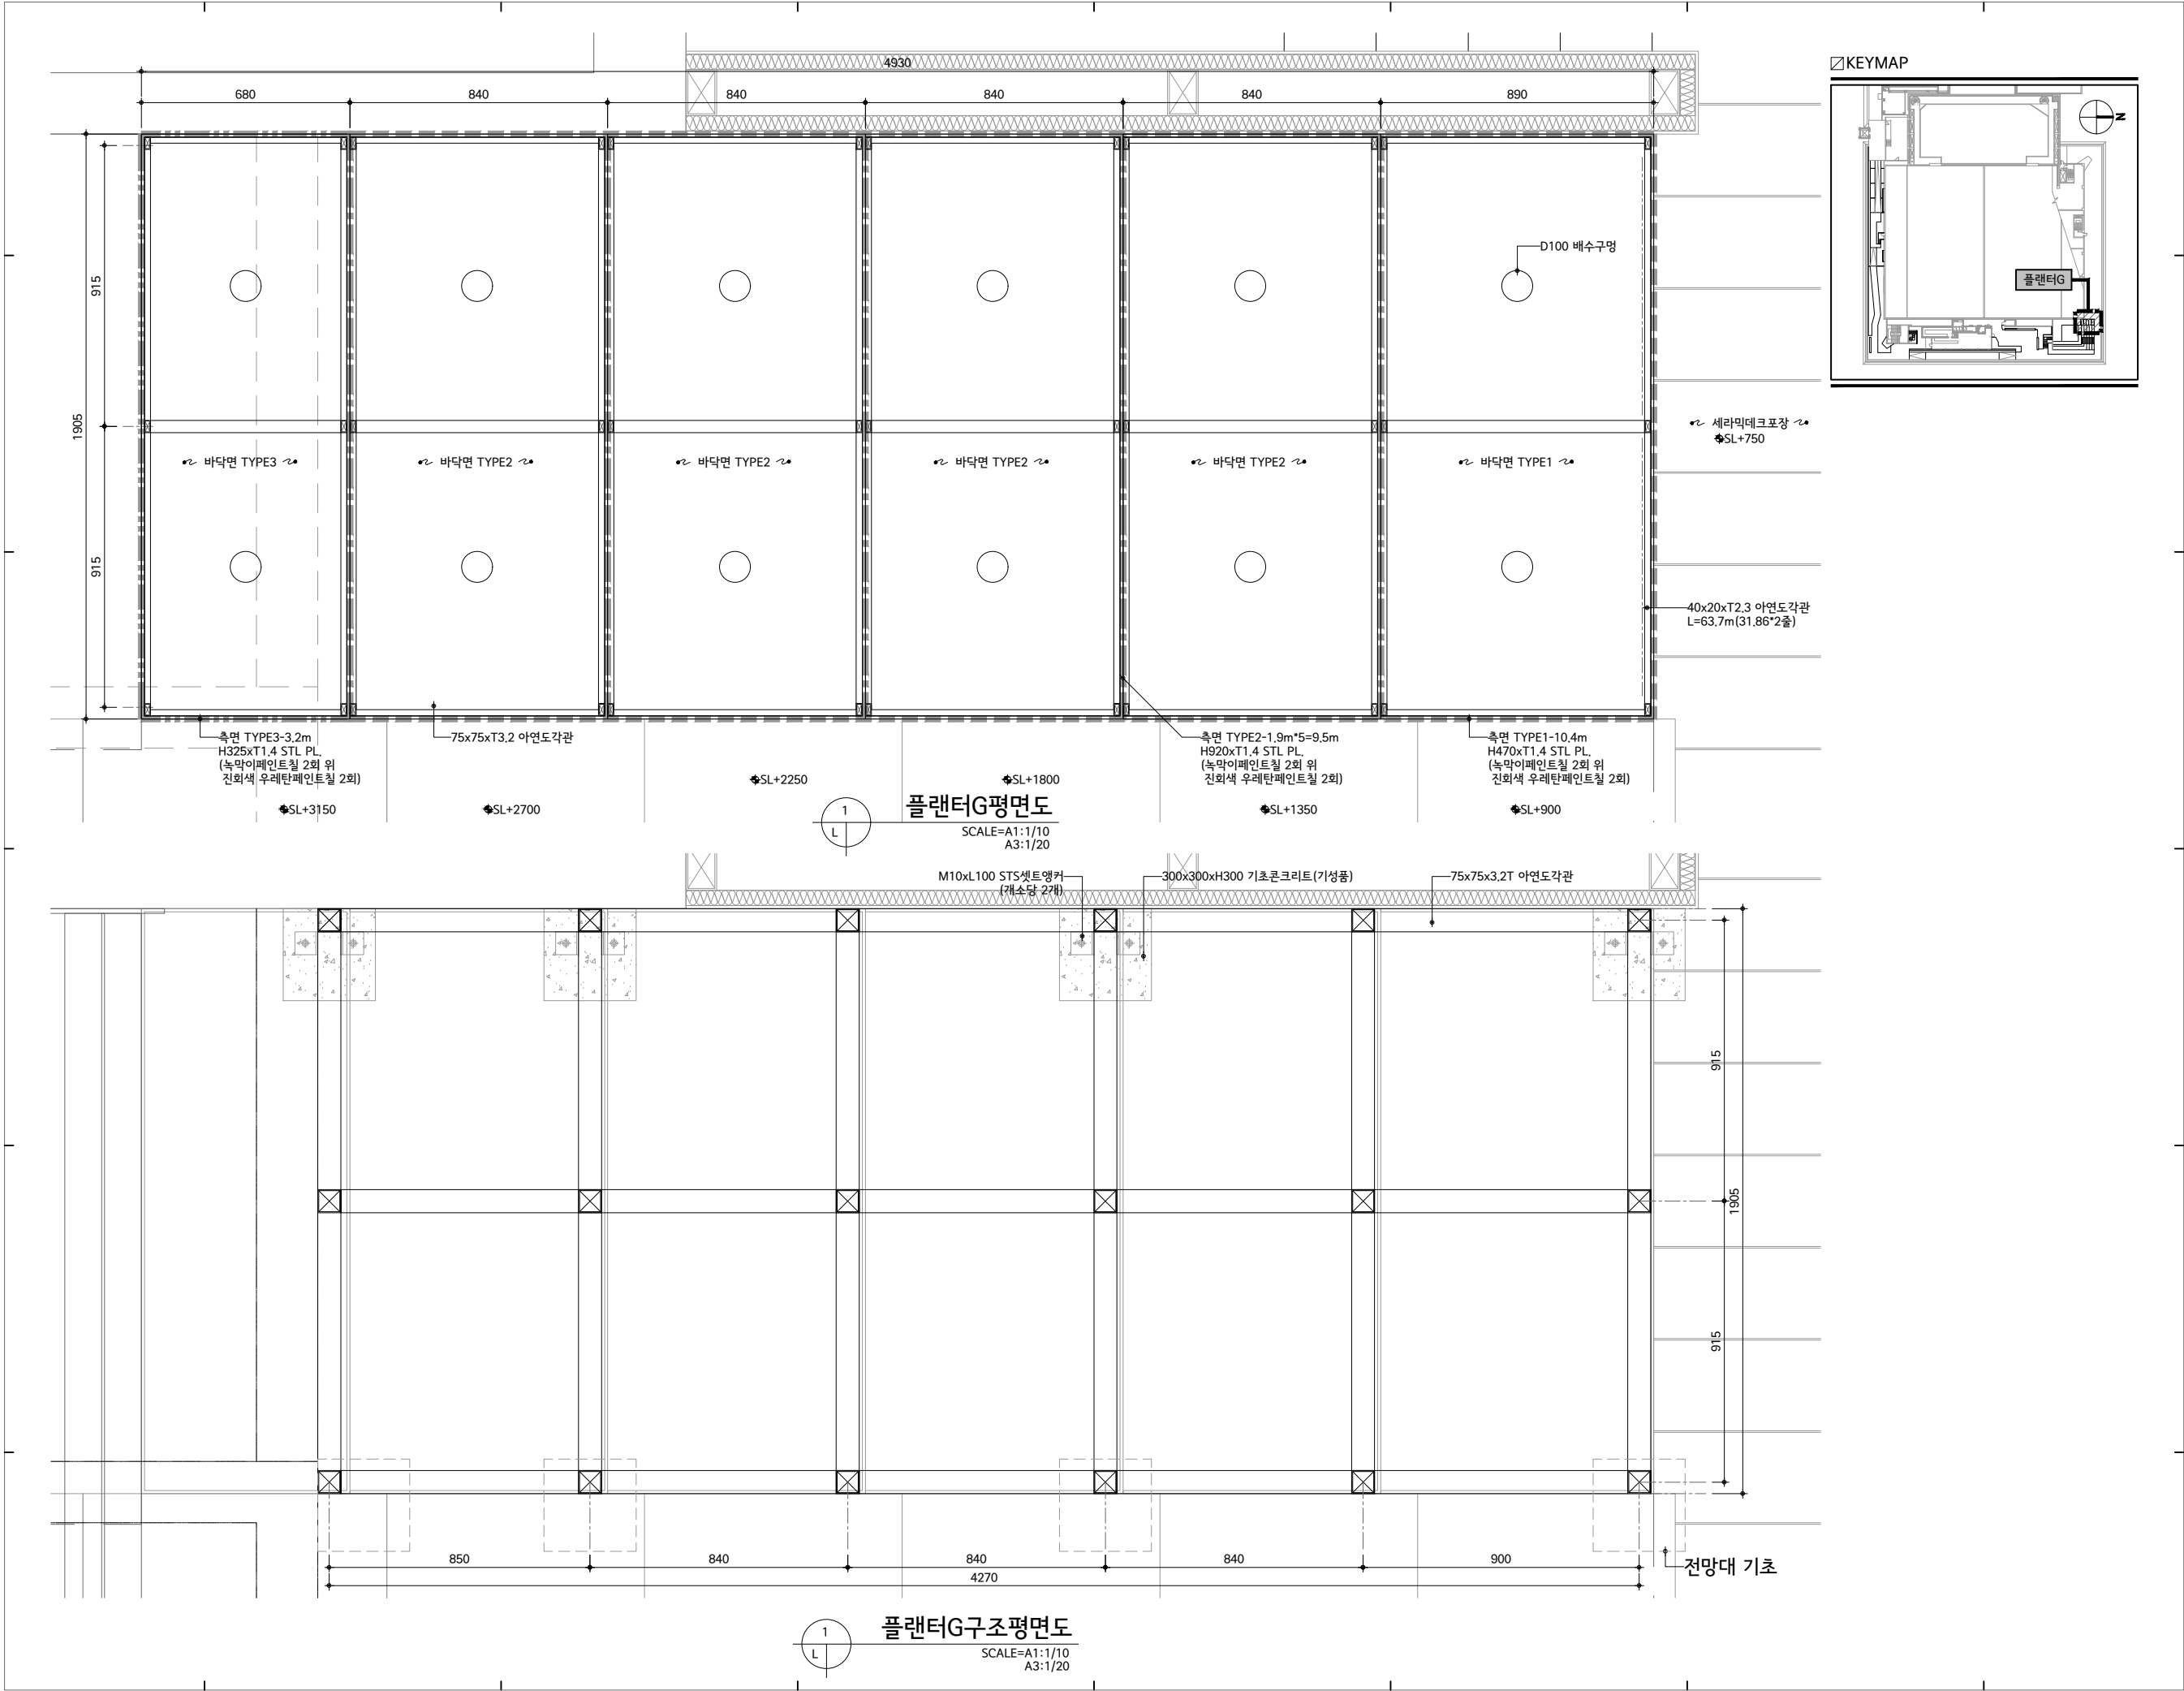


PROJECT TITLE

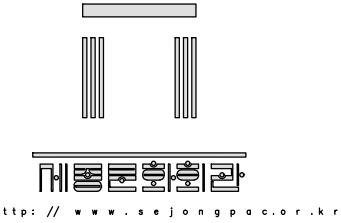

세종문화회관
시설현황도

NOTES

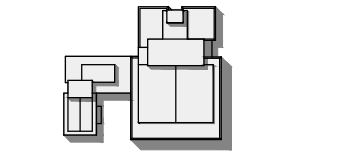

ARCHITECTS

CONSULTANTS
STRUCTURAL

MECHANICAL

ELECTRICAL

CIVIL

REVISION

REV.NO	DESCRIPTION	DATE
--------	-------------	------

APPROVED BY

REVIEWED BY

CHECKED BY

DRAWN BY

SCALE
A3 : 1/20


DRAWING TITLE

플랜터G상세도-1

DRAWING NO.
L-516


SHEET NO.

DATE
2026.07

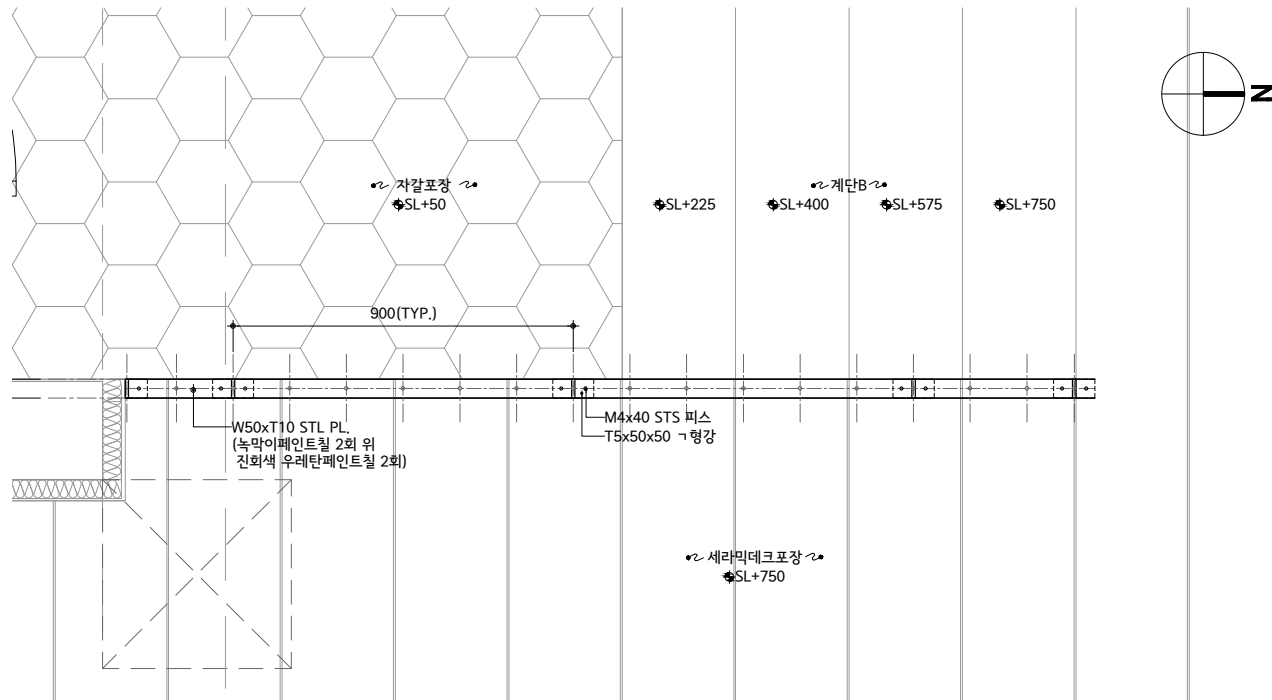


1
L

난간평면도
SCALE=A1:1/10
A3:1/20

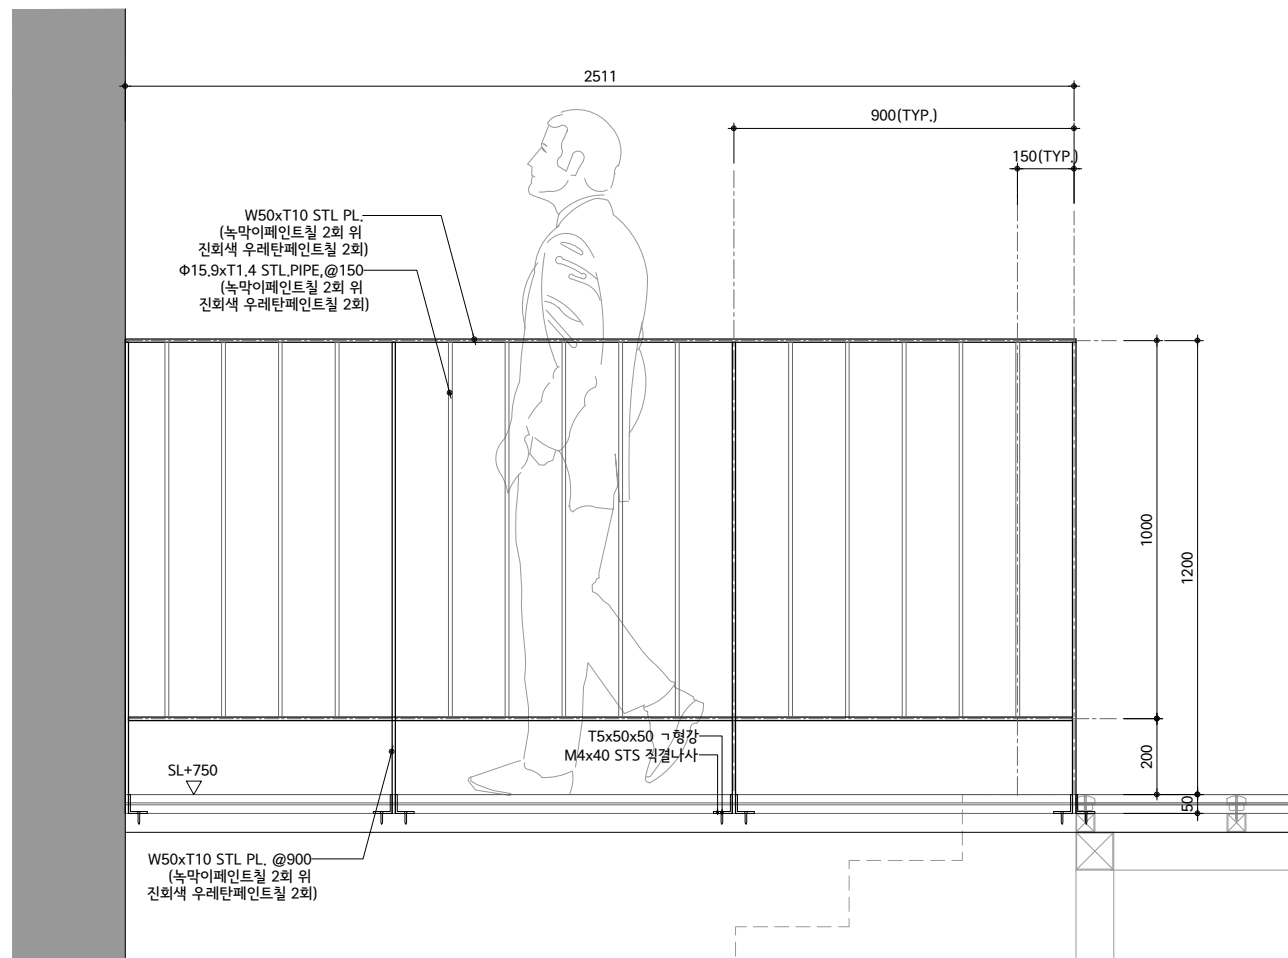

2
L

난간정면도
SCALE=A1:1/10
A3:1/20

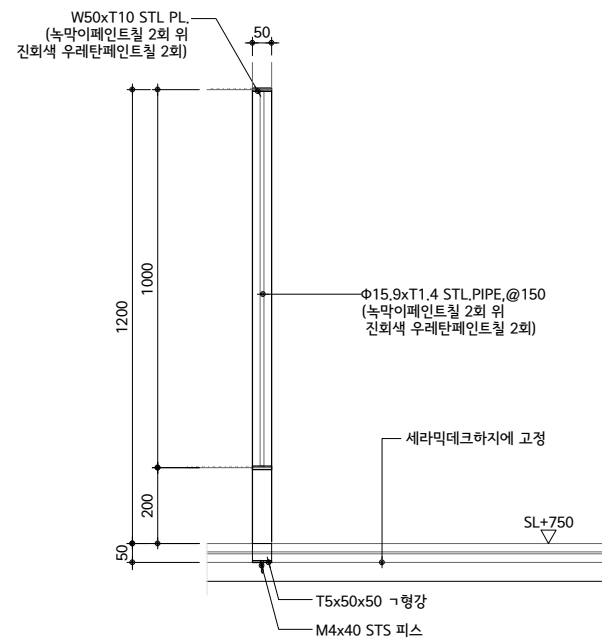


3
L

난간단면도
SCALE=A1:1/10
A3:1/20


* NOTE
1. 난간은 별도발주분임

PROJECT TITLE

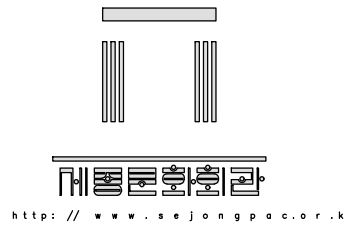

세종문화회관
시설현황도

NOTES

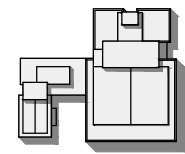

ARCHITECTS

CONSULTANTS
STRUCTURAL

MECHANICAL

ELECTRICAL

CIVIL

REVISION

REV.NO	DESCRIPTION	DATE
--------	-------------	------

APPROVED BY

REVIEWED BY

CHECKED BY

DRAWN BY

SCALE
A3 : 1/20


DRAWING TITLE

난간상세도

DRAWING NO.
L-518

SHEET NO.


DATE
2026.07

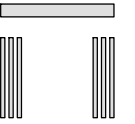

<http://www.sejong.ac.kr>

세종문화회관 시설현황도

NOTES

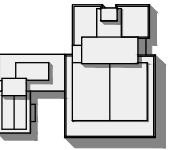

ARCHITECTS

CONSULTANTS
STRUCTURAL

MECHANICAL

ELECTRICAL

CIVIL

REVISION

REV.NO	DESCRIPTION	DATE
--------	-------------	------

APPROVED BY

REVIEWED BY

CHECKED BY

DRAWN BY

SCALE A3 : 1/20,6




DRAWING TITLE

데크경계턱상세도

DRAWING NO. L-519


SHEET NO.

DATE	2026.07
------	---------

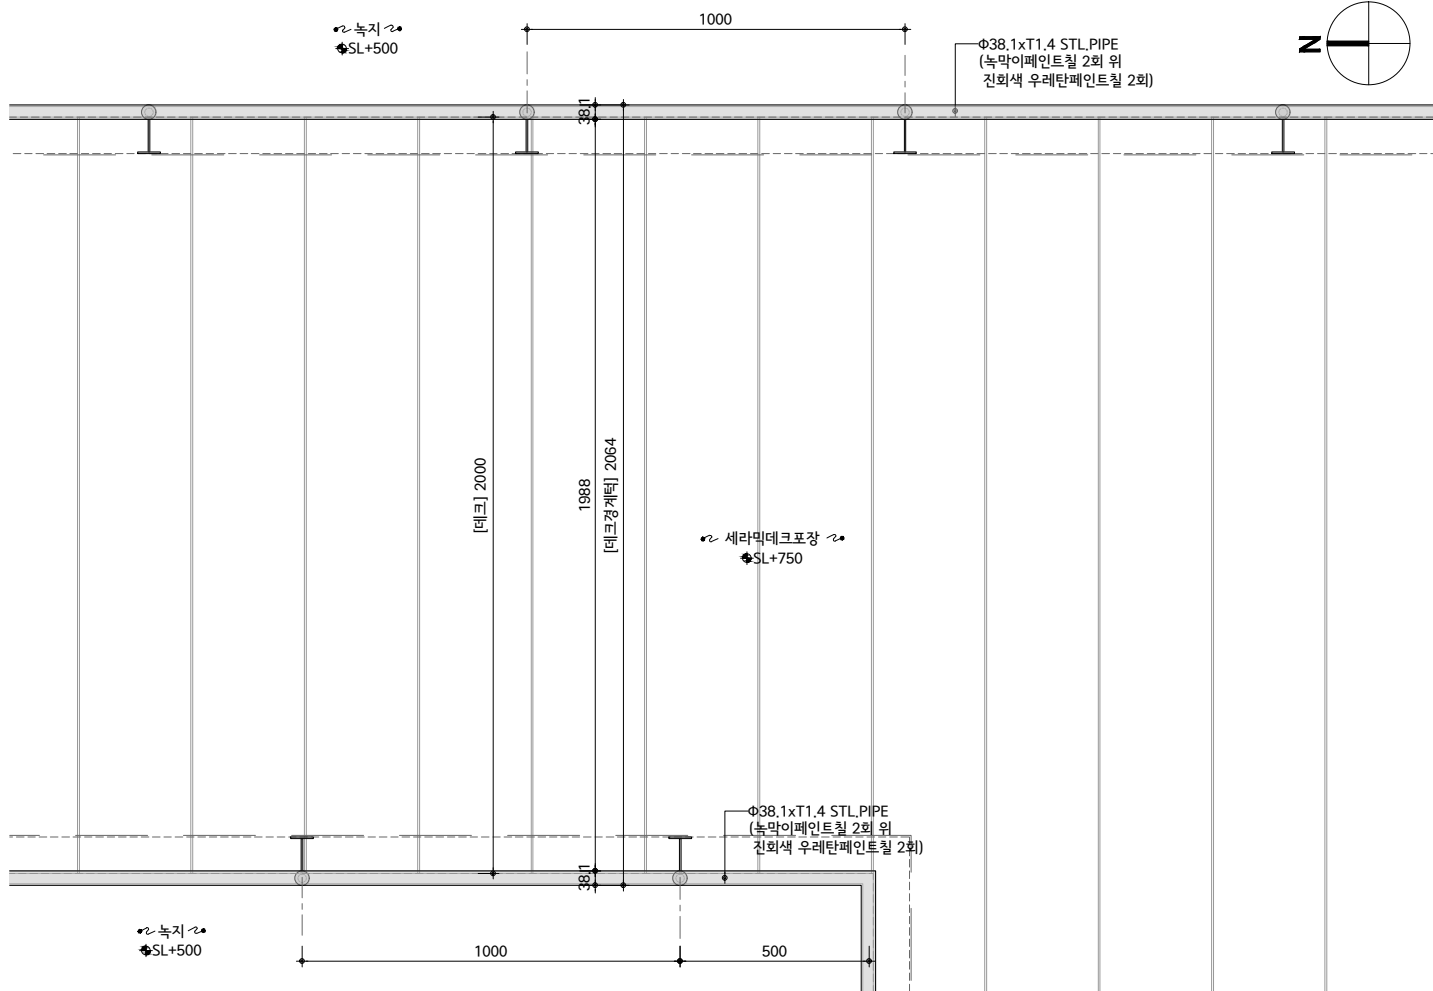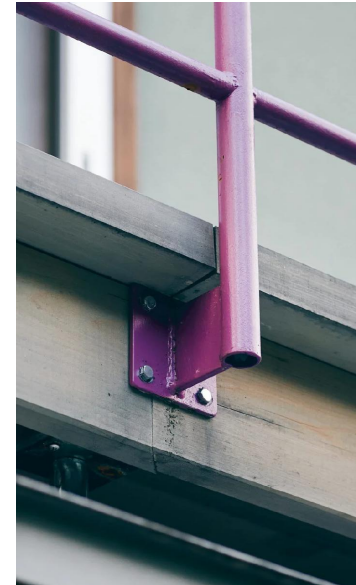 


데크경계턱배치도

SCALE=A1:1/10
A3:1/20

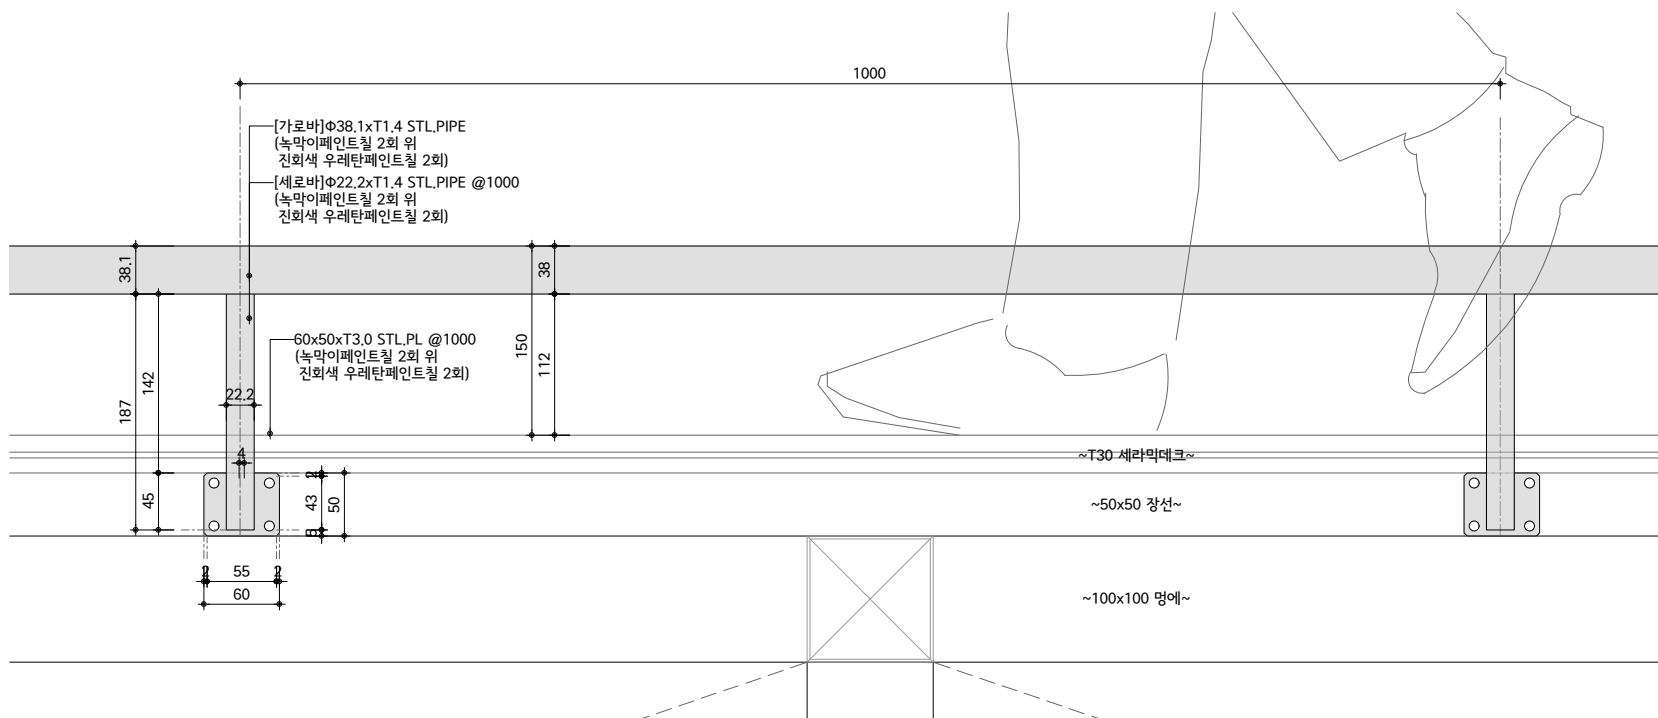


데크경계턱정면도

SCALE=A1:1/3
A3:1/6

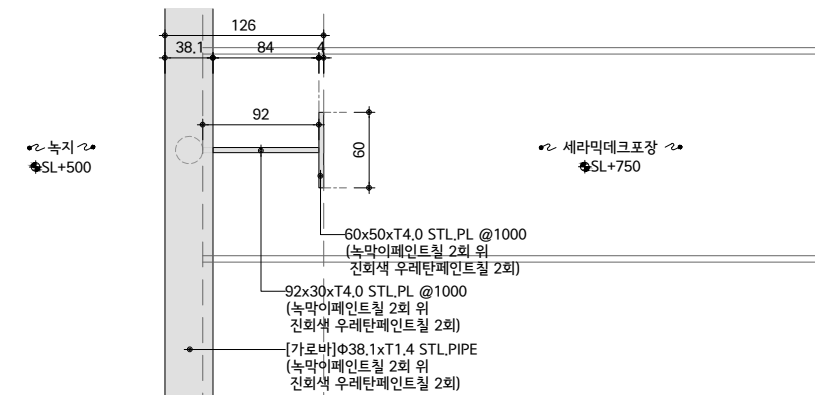


데크경계턱단면도

SCALE=A1:1/3
A3:1/6

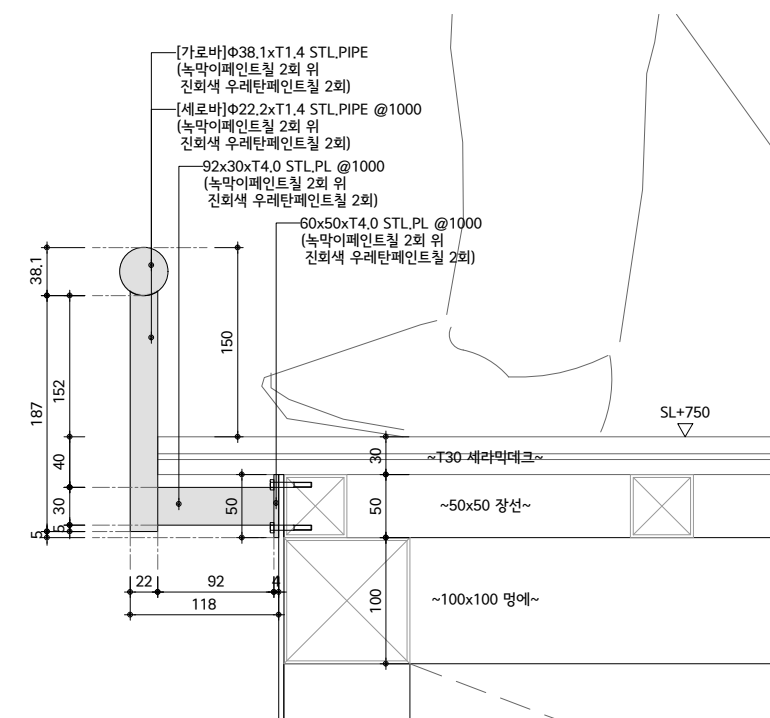


데크경계턱단면도

SCALE=A1:1/3
A3:1/6

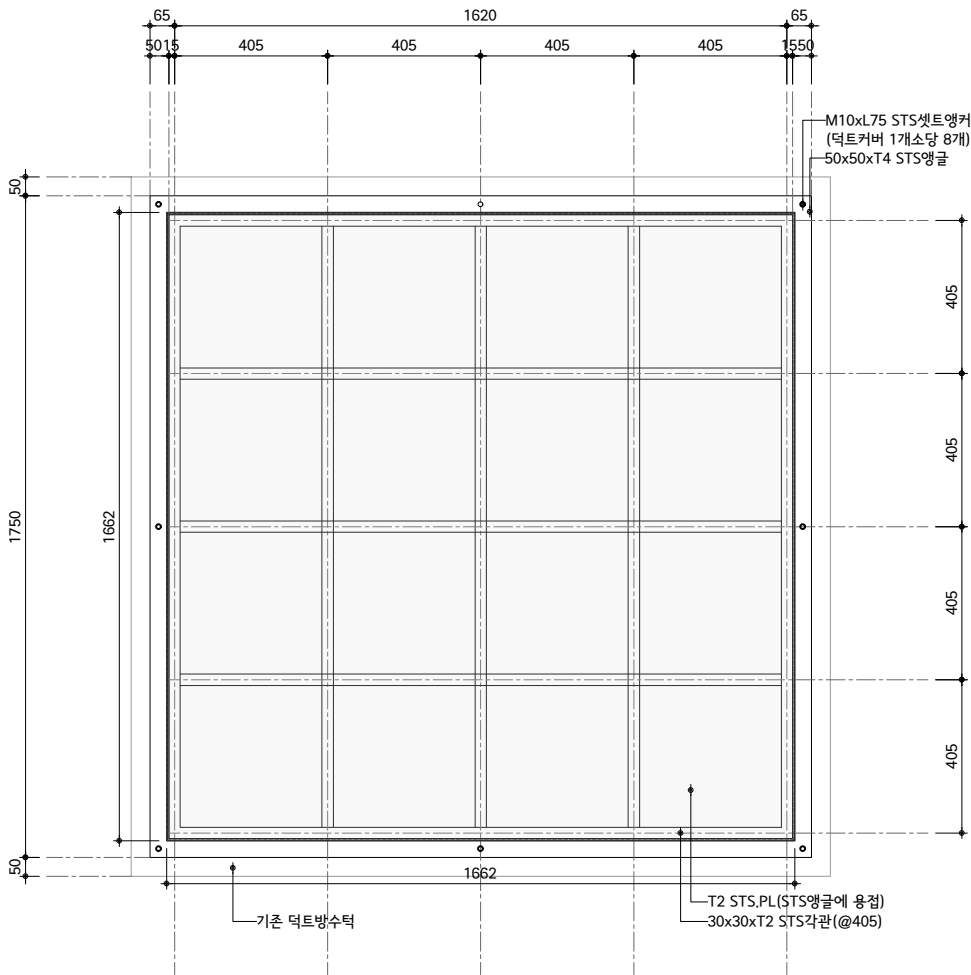


1 덕트커버평면도
SCALE=A1:1/10
A3:1/20

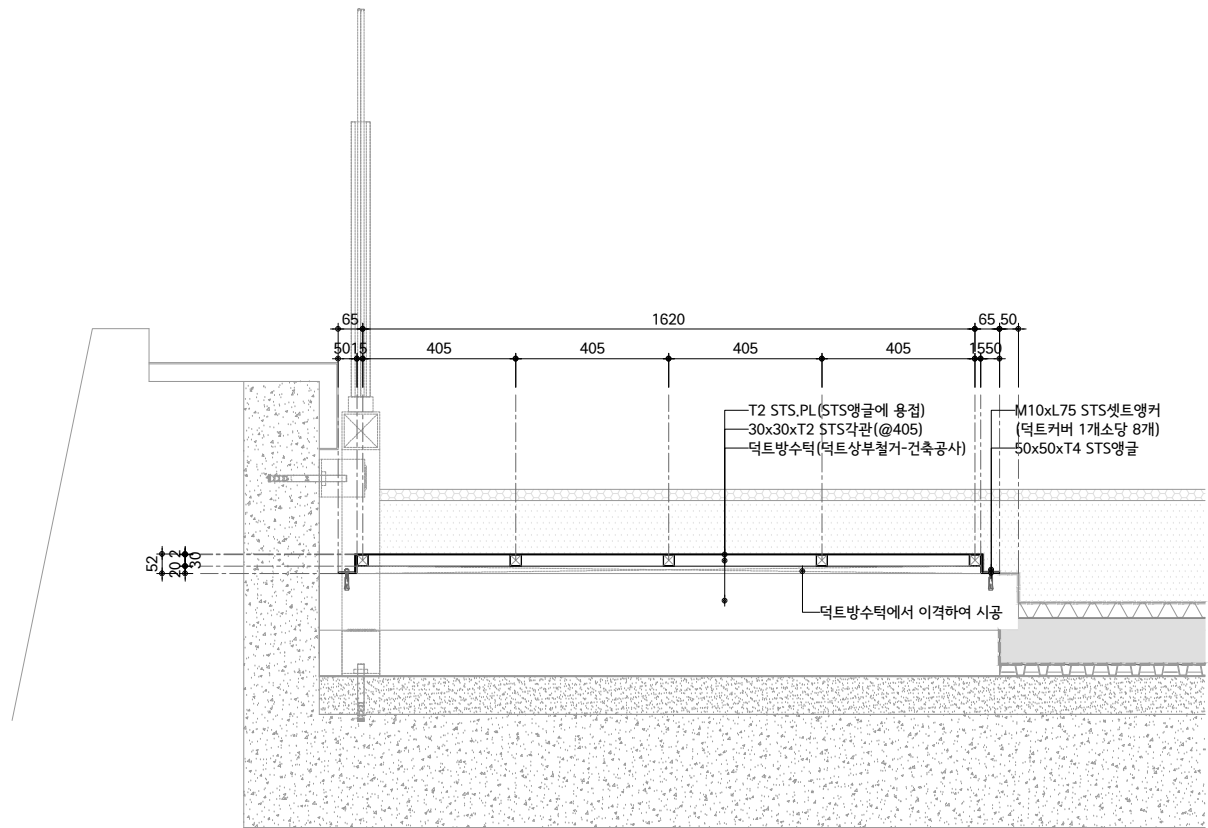

2 덕트커버단면도
SCALE=A1:1/10
A3:1/20


* NOTE
1. 덕트커버는 별도발주분임

PROJECT TITLE

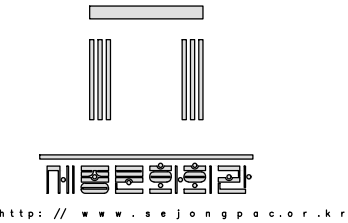

세종문화회관
시설현황도

NOTES

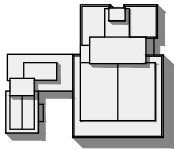

ARCHITECTS

CONSULTANTS
STRUCTURAL

MECHANICAL

ELECTRICAL

CIVIL

REVISION

REV.NO	DESCRIPTION	DATE
--------	-------------	------

APPROVED BY

REVIEWED BY

CHECKED BY

DRAWN BY

SCALE
A3 : 1/20

DRAWING TITLE

덕트커버상세도

DRAWING NO.
L-520

SHEET NO.

DATE
2026.07