



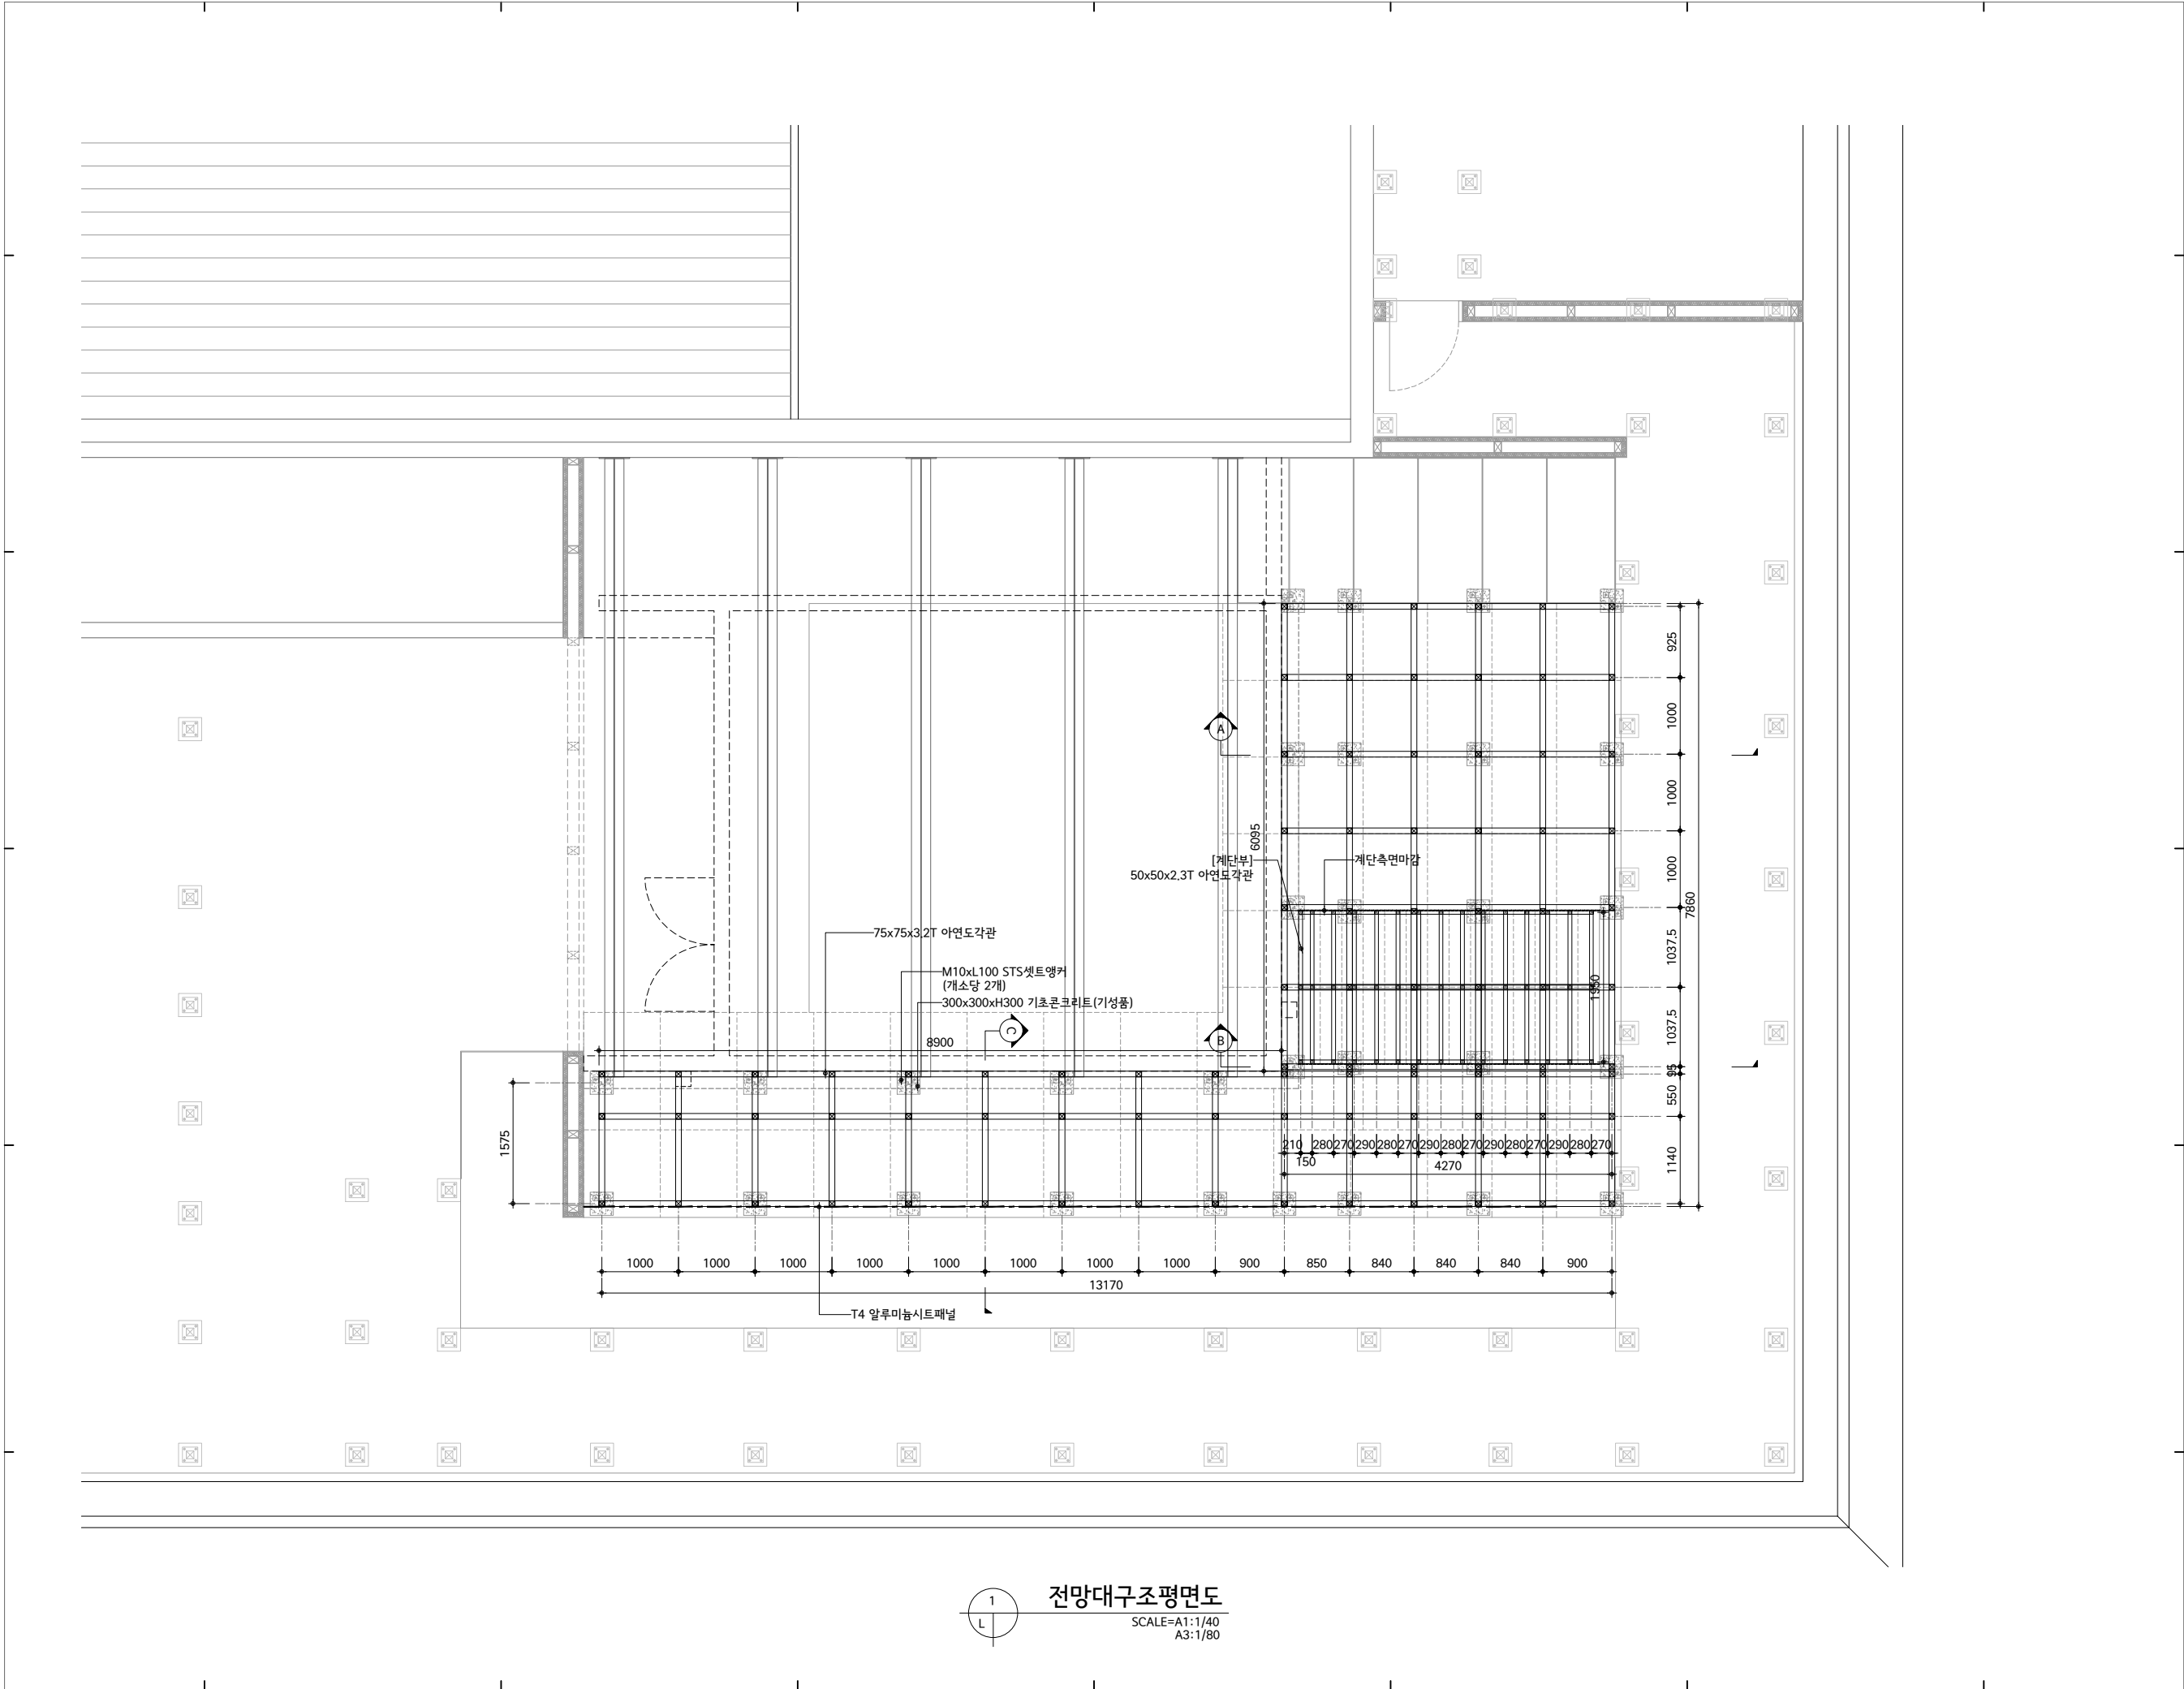


전망대구조평면도
SCALE=A1:1/40
A3:1/80

PROJECT TITLE

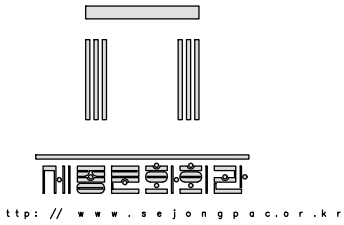

세종문화회관
시설현황도

NOTES

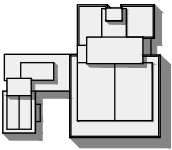

ARCHITECTS

CONSULTANTS
STRUCTURAL

MECHANICAL

ELECTRICAL

CIVIL

REVISION

REV.NO	DESCRIPTION	DATE
--------	-------------	------

APPROVED BY

REVIEWED BY

CHECKED BY

DRAWN BY

SCALE
A3 : 1/80

DRAWING TITLE

전망대상세도-1

DRAWING NO.
L-501

SHEET NO.

DATE
2026.07