




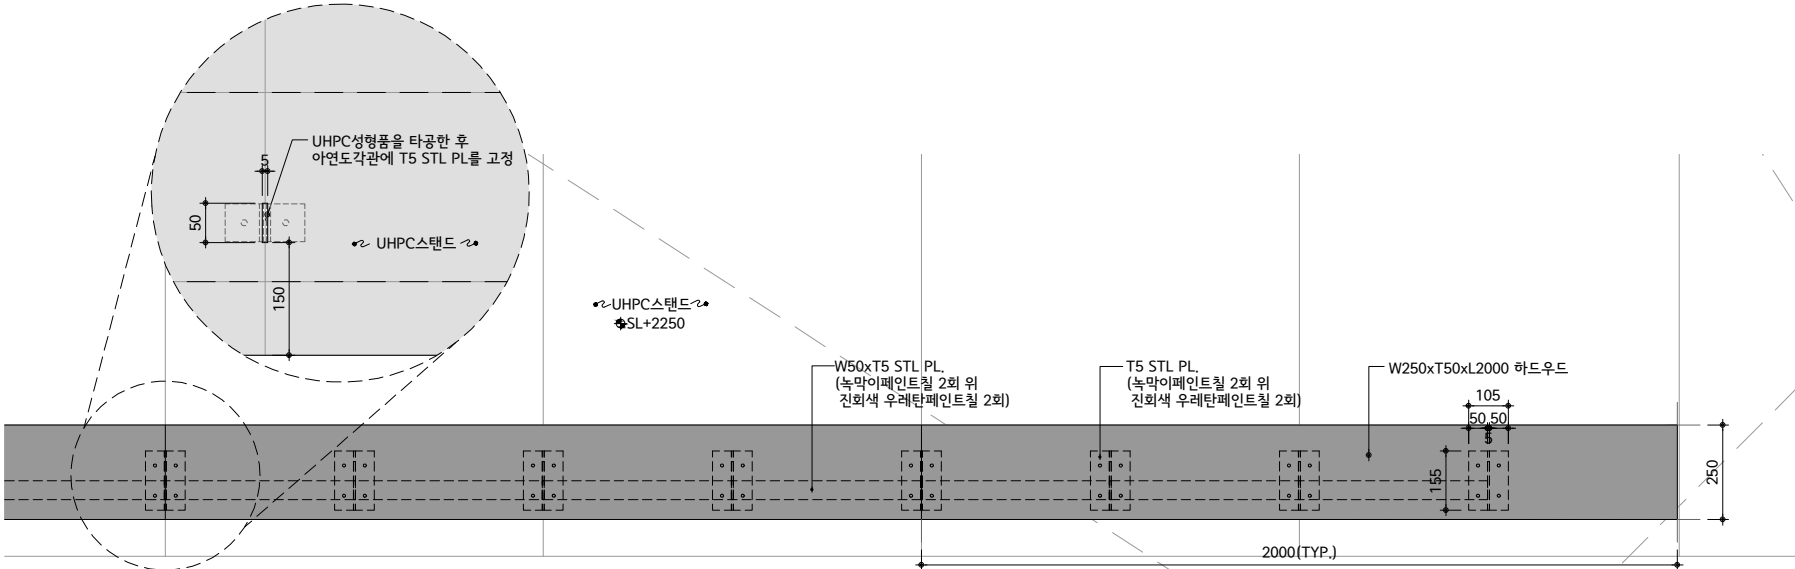


1 스탠딩테이블평면도
SCALE=A1:1/10
A3:1/20

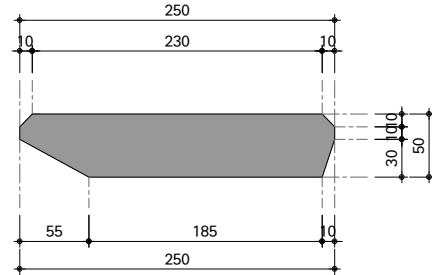

5 목재가공상세도
SCALE=A1:1/3
A3:1/6

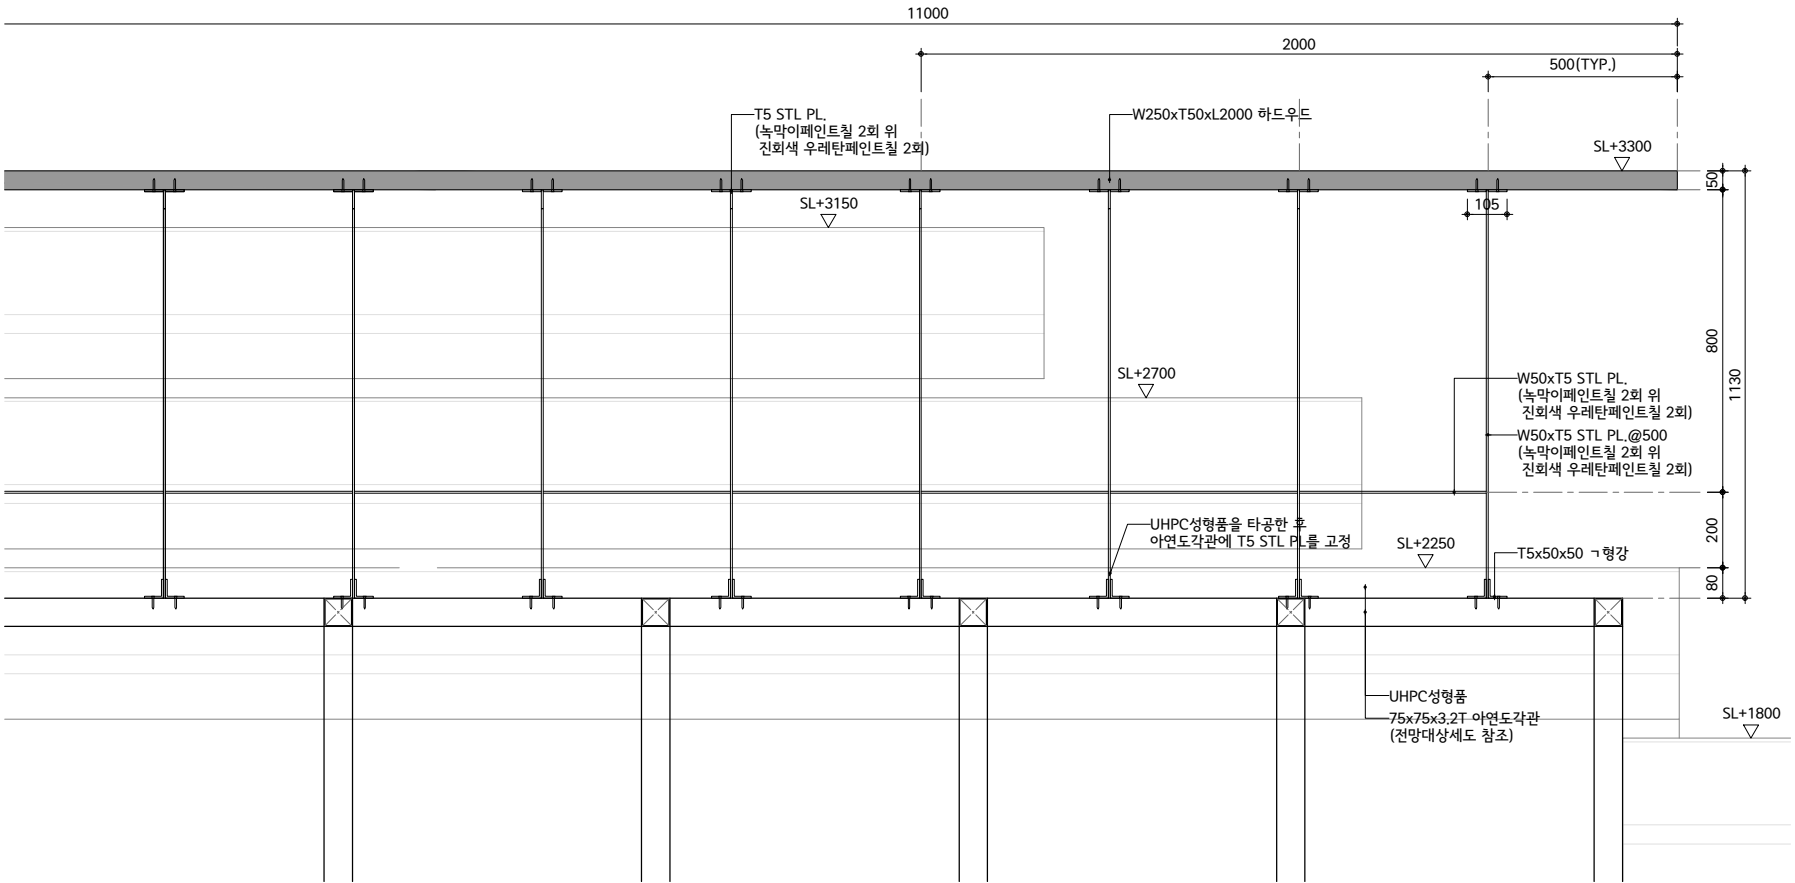


2 스탠딩테이블입면도
SCALE=A1:1/10
A3:1/20

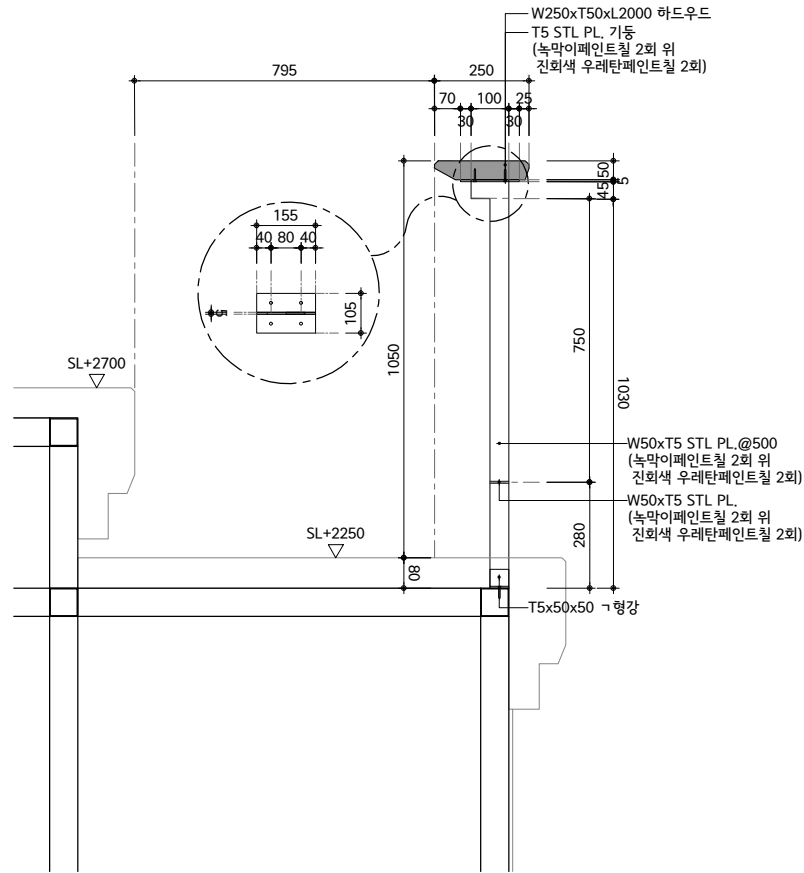


3 스탠딩테이블단면도
SCALE=A1:1/10
A3:1/20

PROJECT TITLE

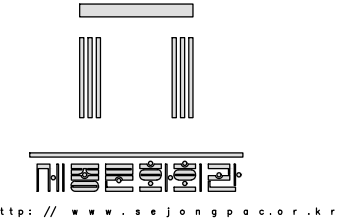

세종문화회관 시설현황도

NOTES
*STS304 직결나사 사용

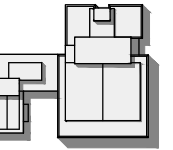

ARCHITECTS

CONSULTANTS
STRUCTURAL

MECHANICAL

ELECTRICAL

CIVIL

REVISION

REV.NO	DESCRIPTION	DATE
--------	-------------	------

APPROVED BY

REVIEWED BY

CHECKED BY

DRAWN BY

SCALE
A3 : 1/20,6

DRAWING TITLE

스탠딩테이블상세도

DRAWING NO.

L-510

SHEET NO.

DATE
2026.07