



PROJECT TITLE

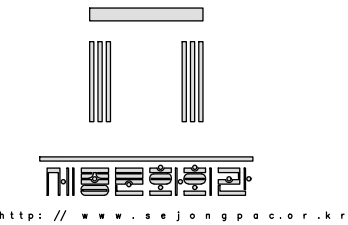

세종문화회관
시설현황도

NOTES

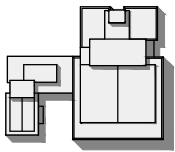

ARCHITECTS

CONSULTANTS
STRUCTURAL

MECHANICAL

ELECTRICAL

CIVIL

REVISION

REV.NO	DESCRIPTION	DATE
--------	-------------	------

APPROVED BY

REVIEWED BY

CHECKED BY

DRAWN BY

SCALE
A3 : 1/20

DRAWING TITLE


계단B상세도

DRAWING NO.

L-512

SHEET NO.

DATE 2026.07

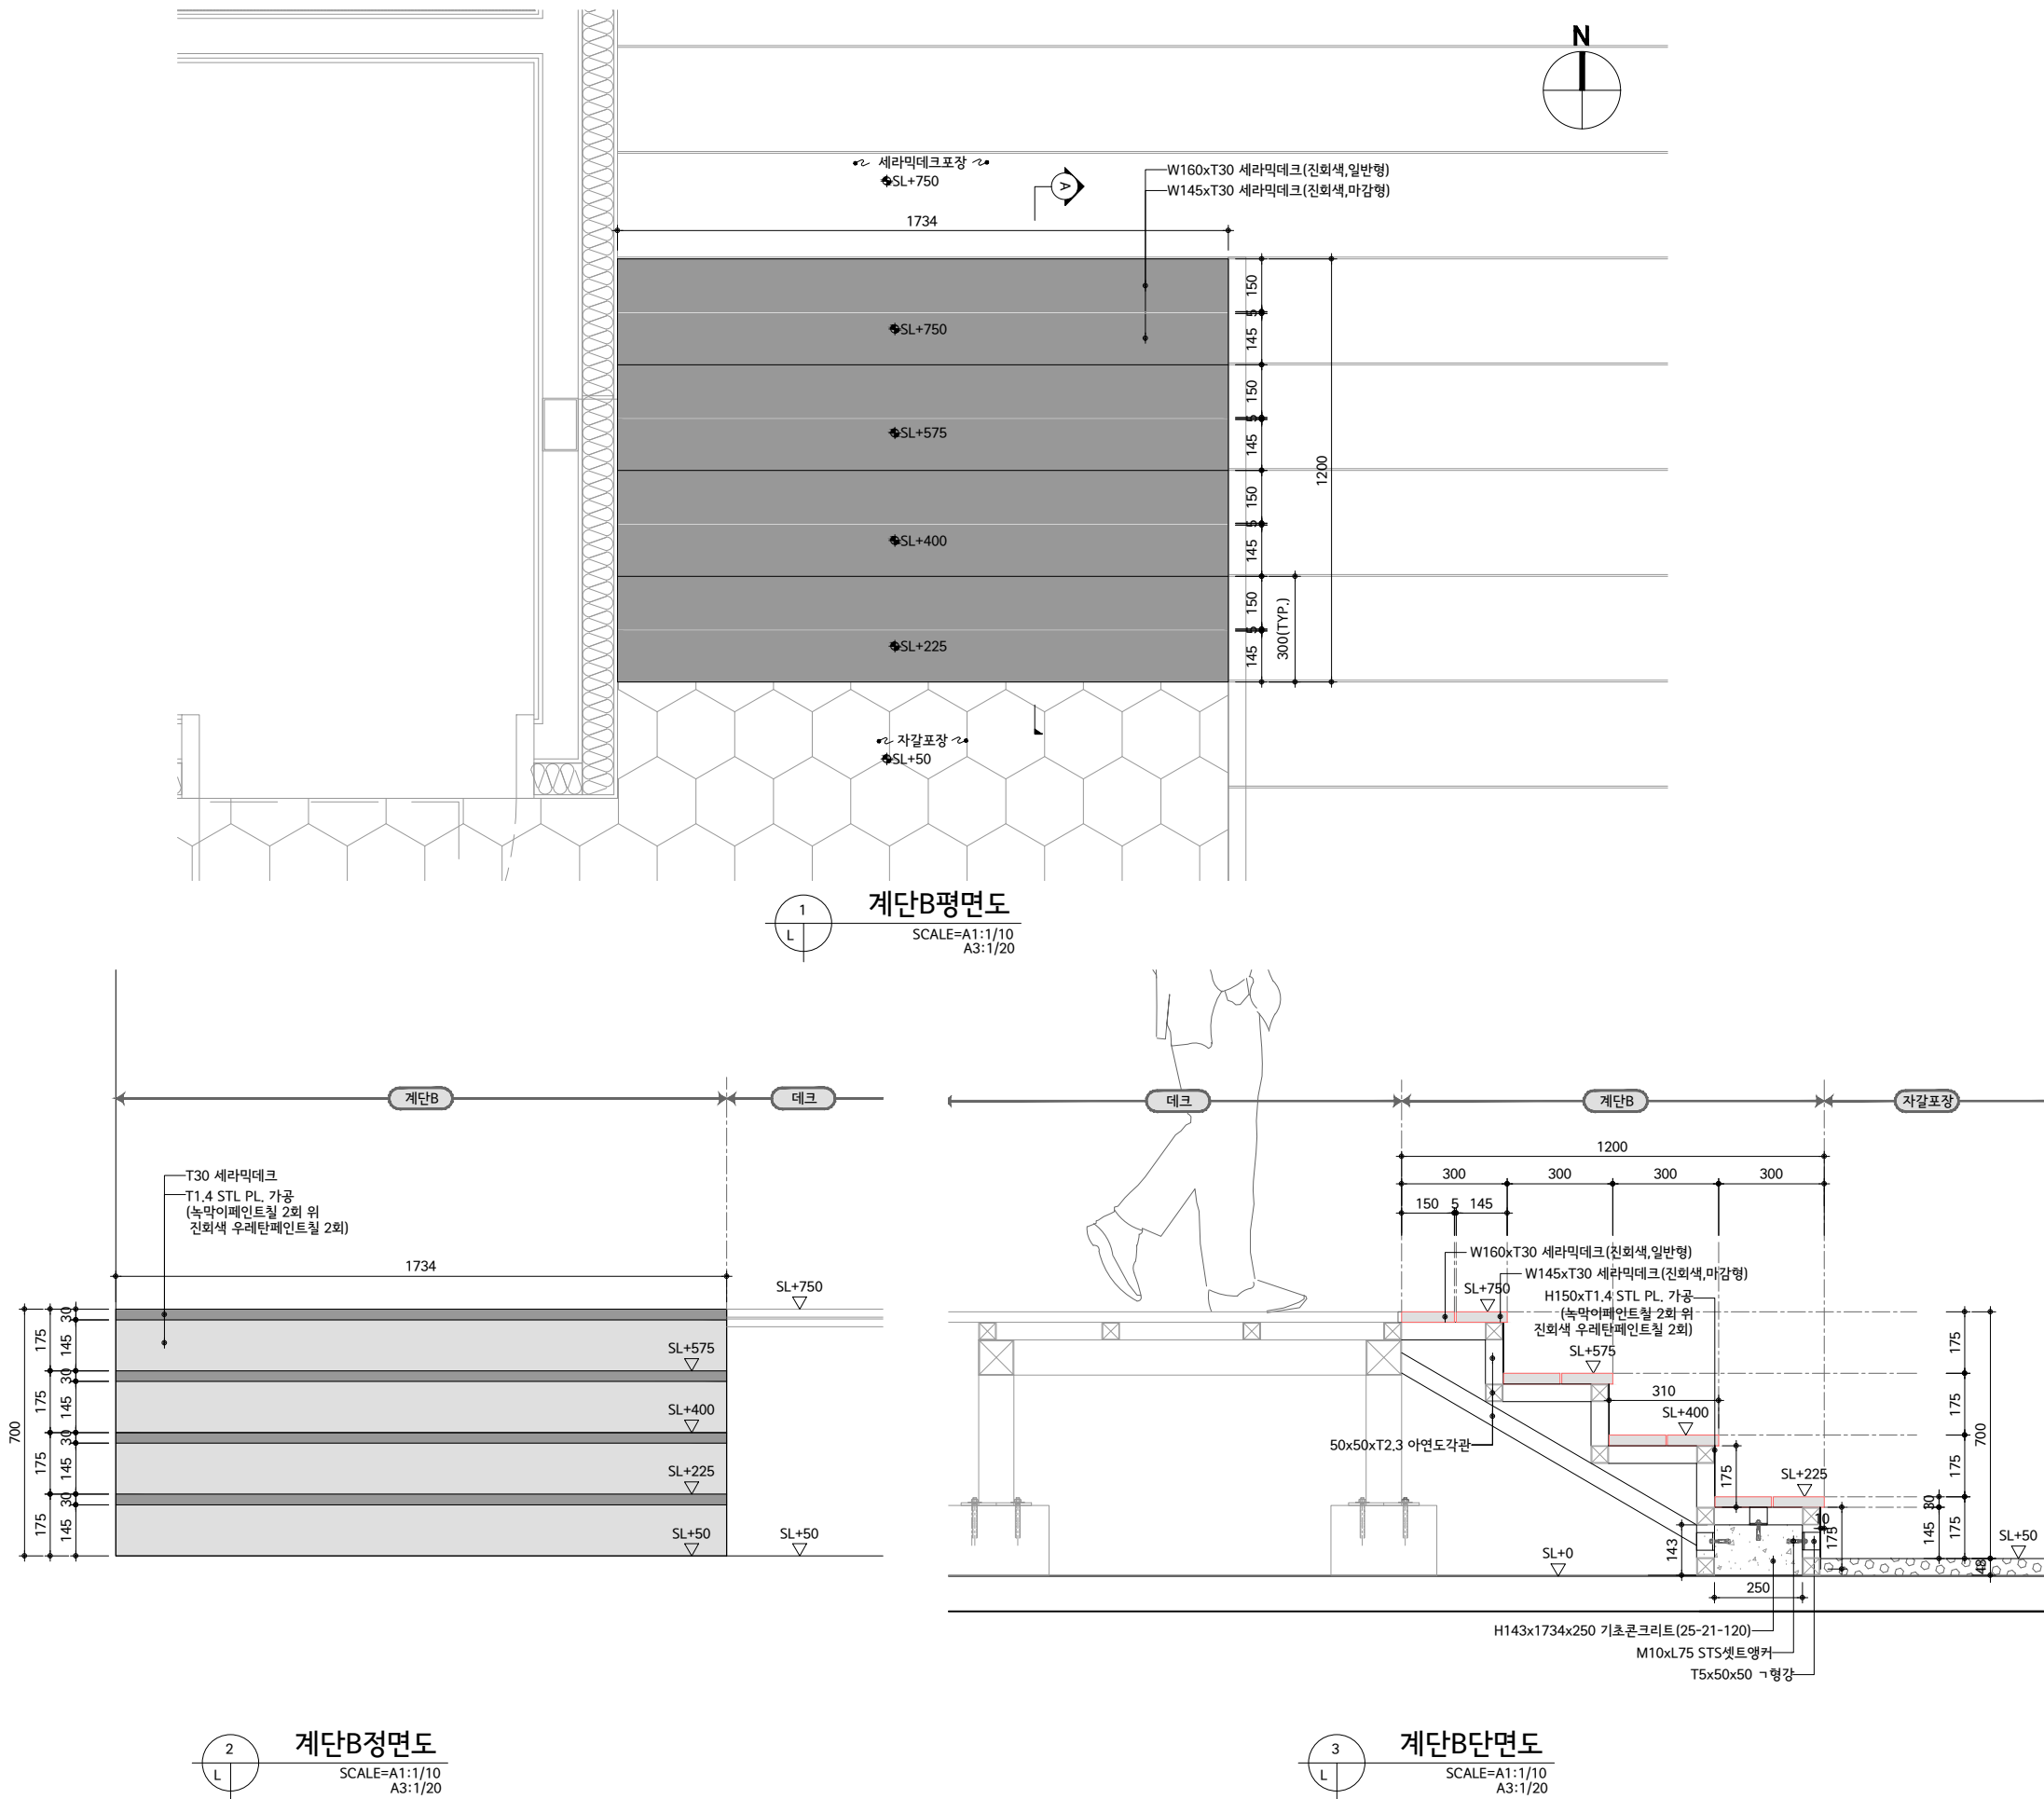

계단B평면도

SCALE=A1:1/10
A3:1/20

계단B정면도

SCALE=A1:1/10
A3:1/20

계단B단면도

SCALE=A1:1/10
A3:1/20