

DESIGN CONSULTANT

NOTE

[illegible]

REVISION		NO	DATE	DESCRIPTION
----------	--	----	------	-------------

[illegible]PROJECT TITLE아트피아 통로
개선공사 설계용역DRAWN BY

APPROVED BY

CHECKED BY


DATE 2021. 06

DRAWING TITLE

이면도-1,2(변경후)

SCALE	
A1	1:50
A3	1:100
DRAWING NO.	


A-304

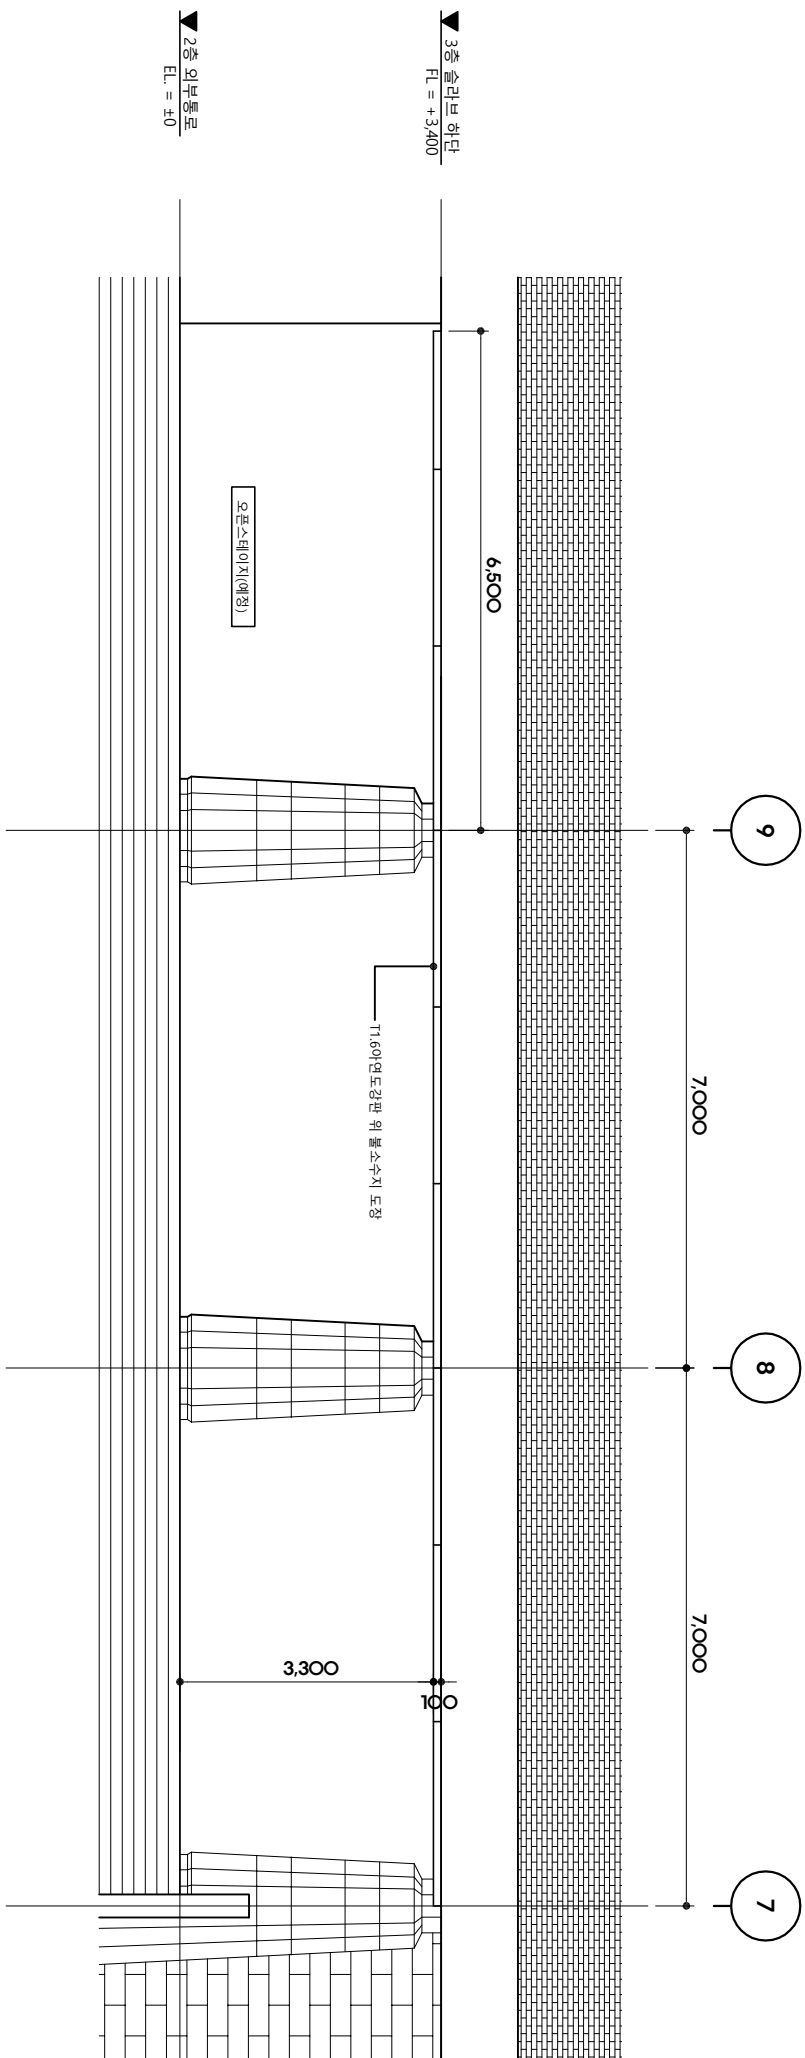

1

임면도-1(표경후)

SCALE 1/100

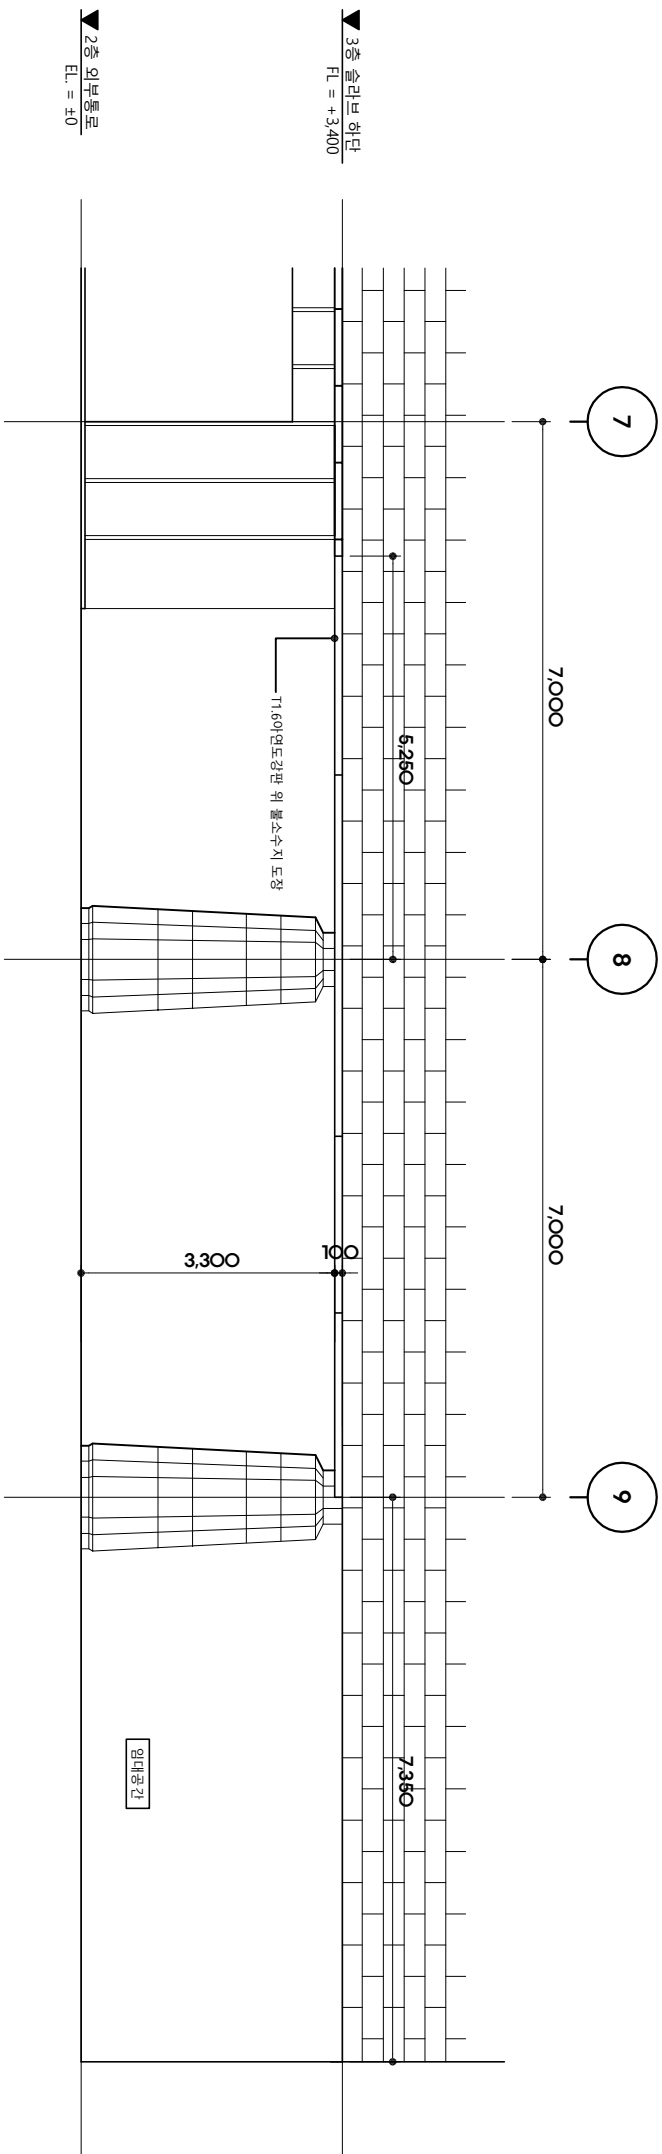

이면도-2(변경후)
SCALE 1/100