


DESIGN CONSULTANT

NOTE

REVISION	NO	DATE	DESCRIPTION

PROJECT TITLE	아트피아 통문 개선공사 설계용역
DRAWN BY	
APPROVED BY	
CHECKED BY	
DATE	2021. 06.
DRAWING TITLE	중단면도(변경전)
SCALE	A1 1:25 A3 1:50
DRAWING NO.	A-301

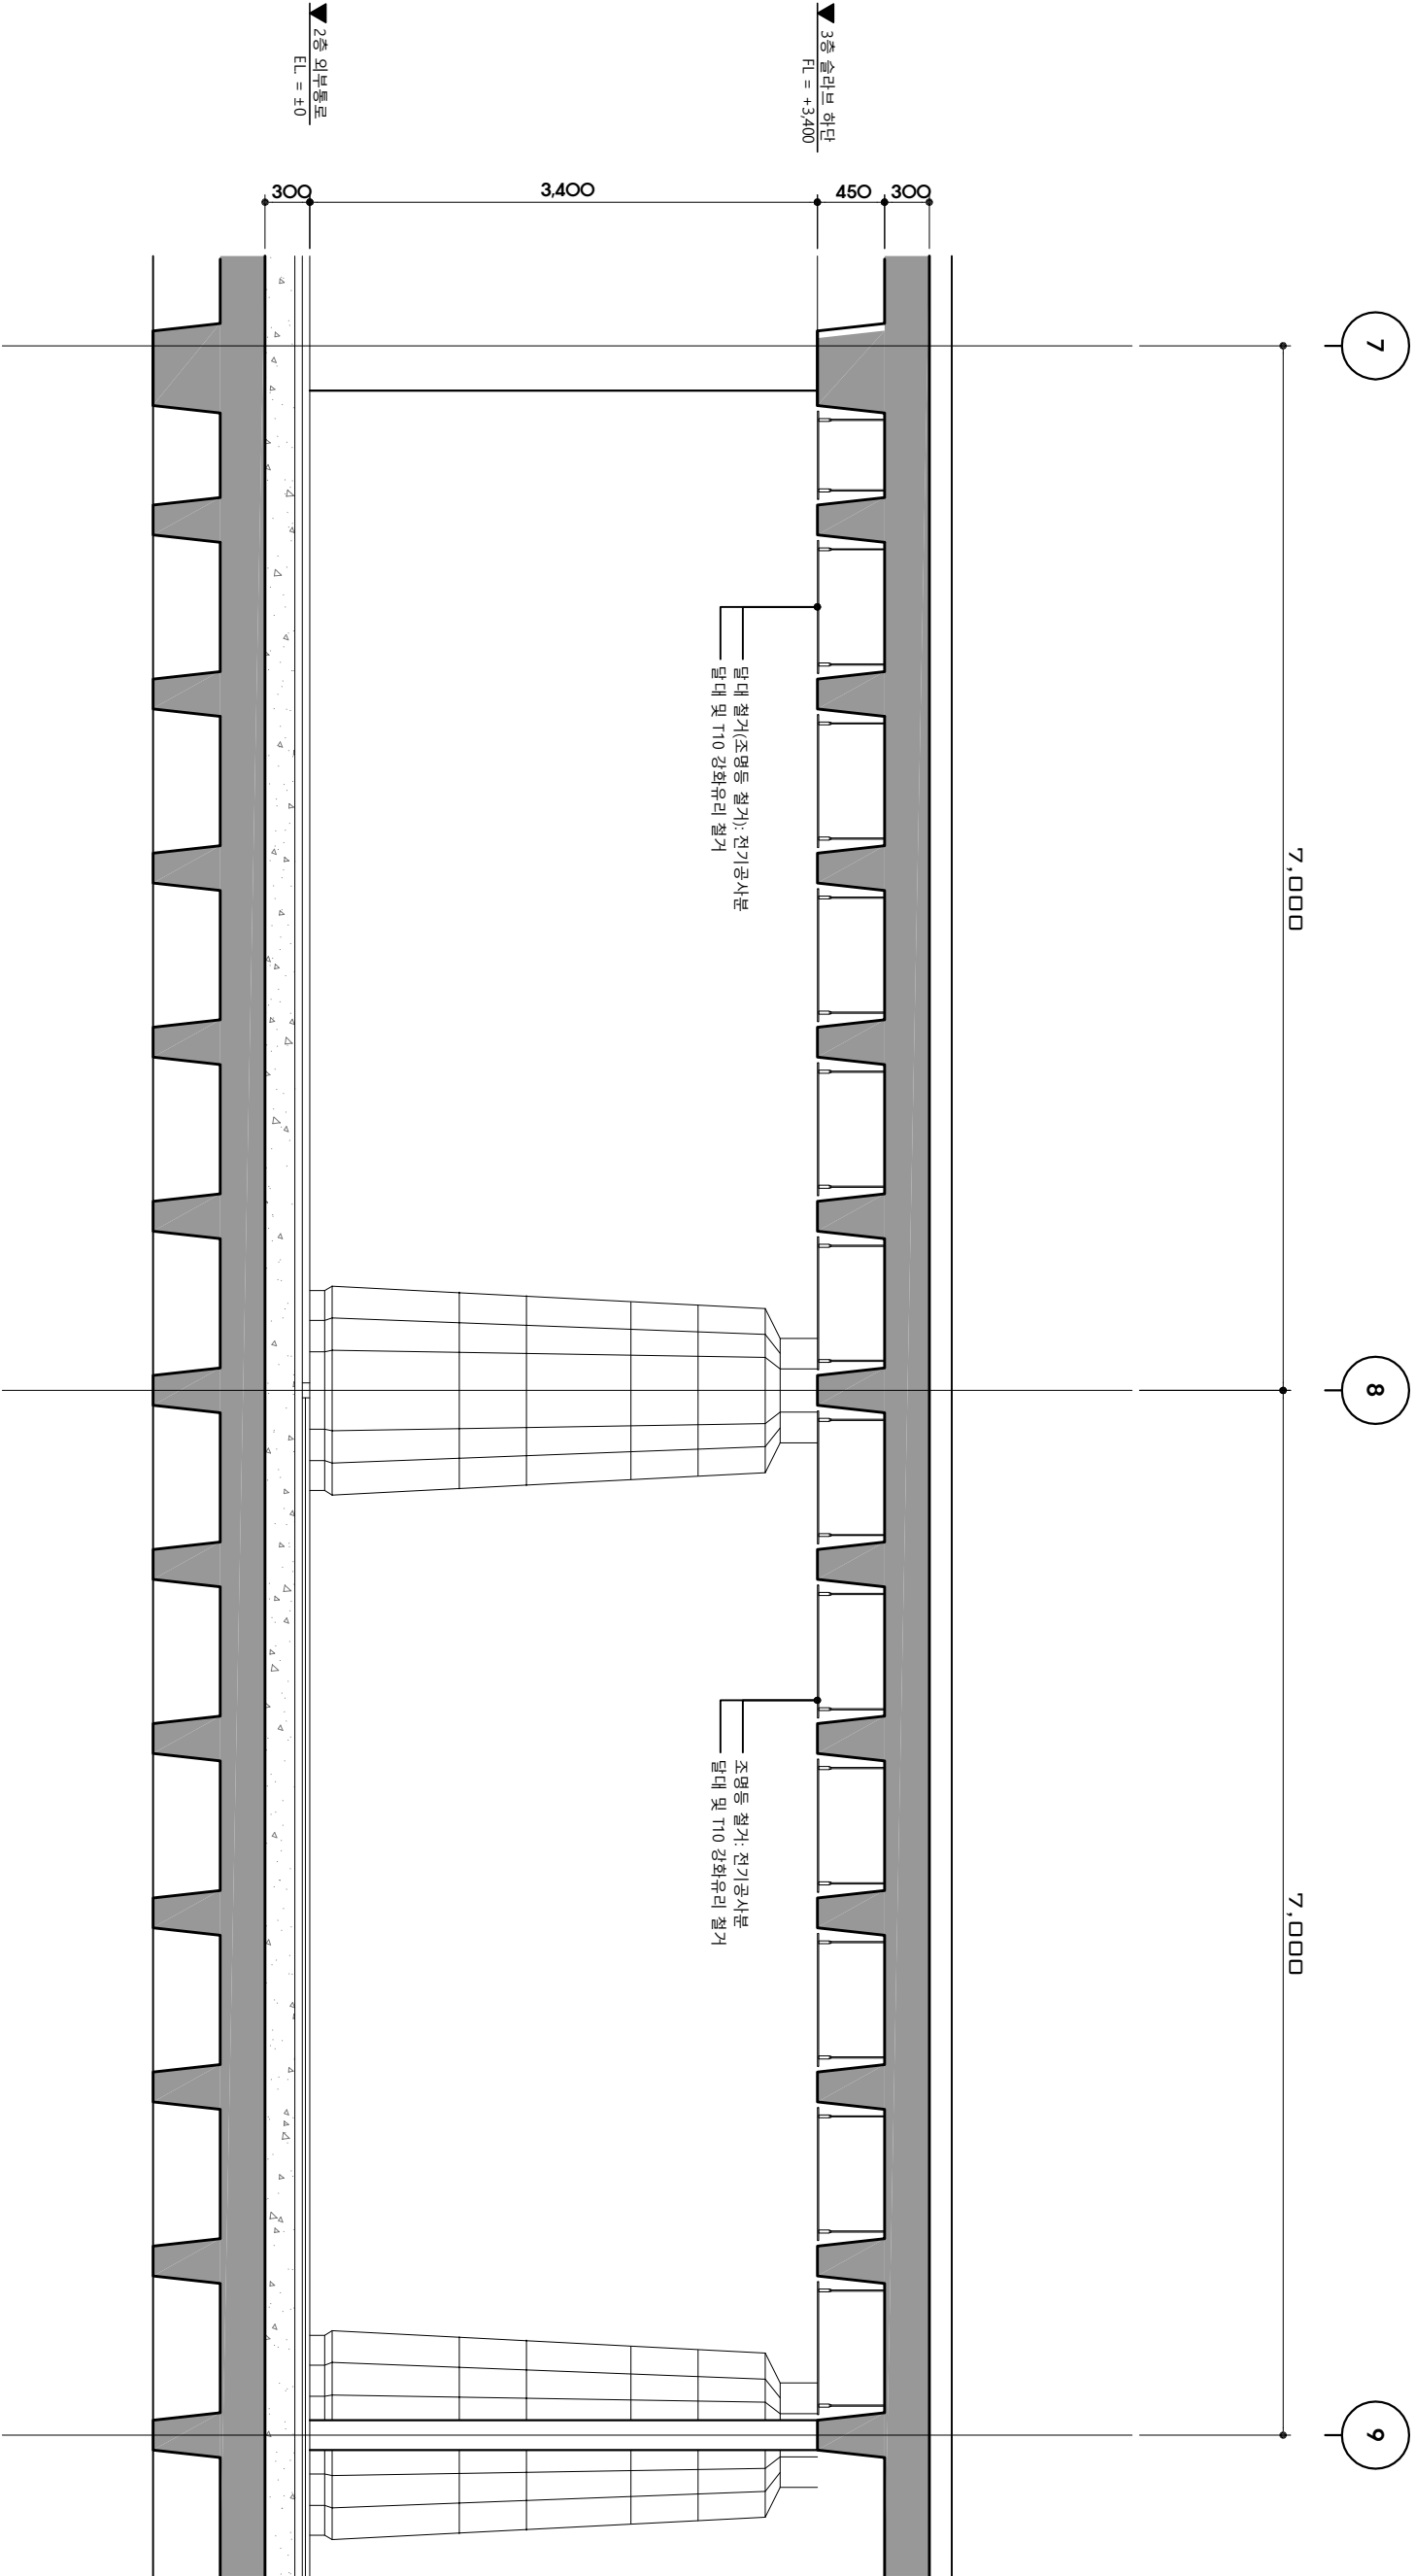

중단면도(변경전)

SCALE 1/50