

DESIGN CONSULTANT

NOTE

NO	DATE	DESCRIPTION
----	------	-------------

[illegible]

PROJECT TITLE

오픈스테이지
설치공사 설계용역

AN BY

APPROVED BY

CHECKED BY

DATE _____


2021.06

DRAFTING TITLE


전개도-1(변경후)

SCALE	
A1	1:50
A3	1:100
DRAWING NO.	

A-30

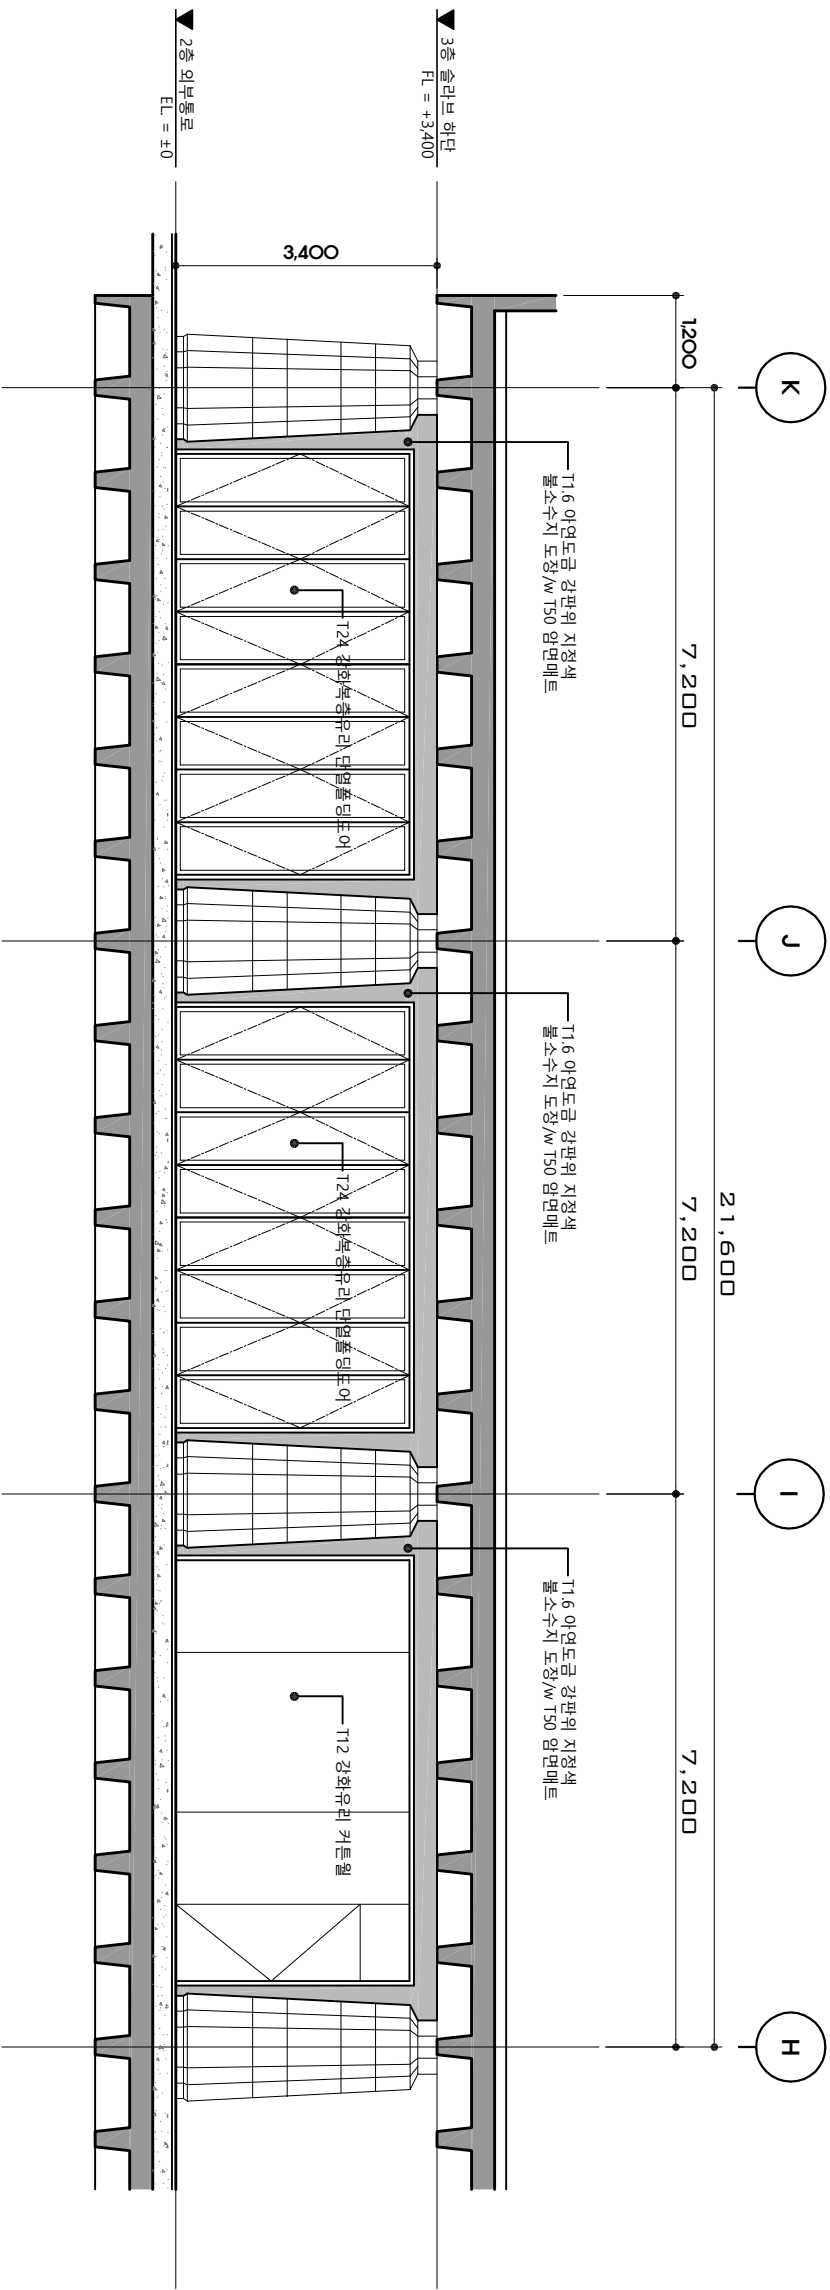

전개도-1(변경후)

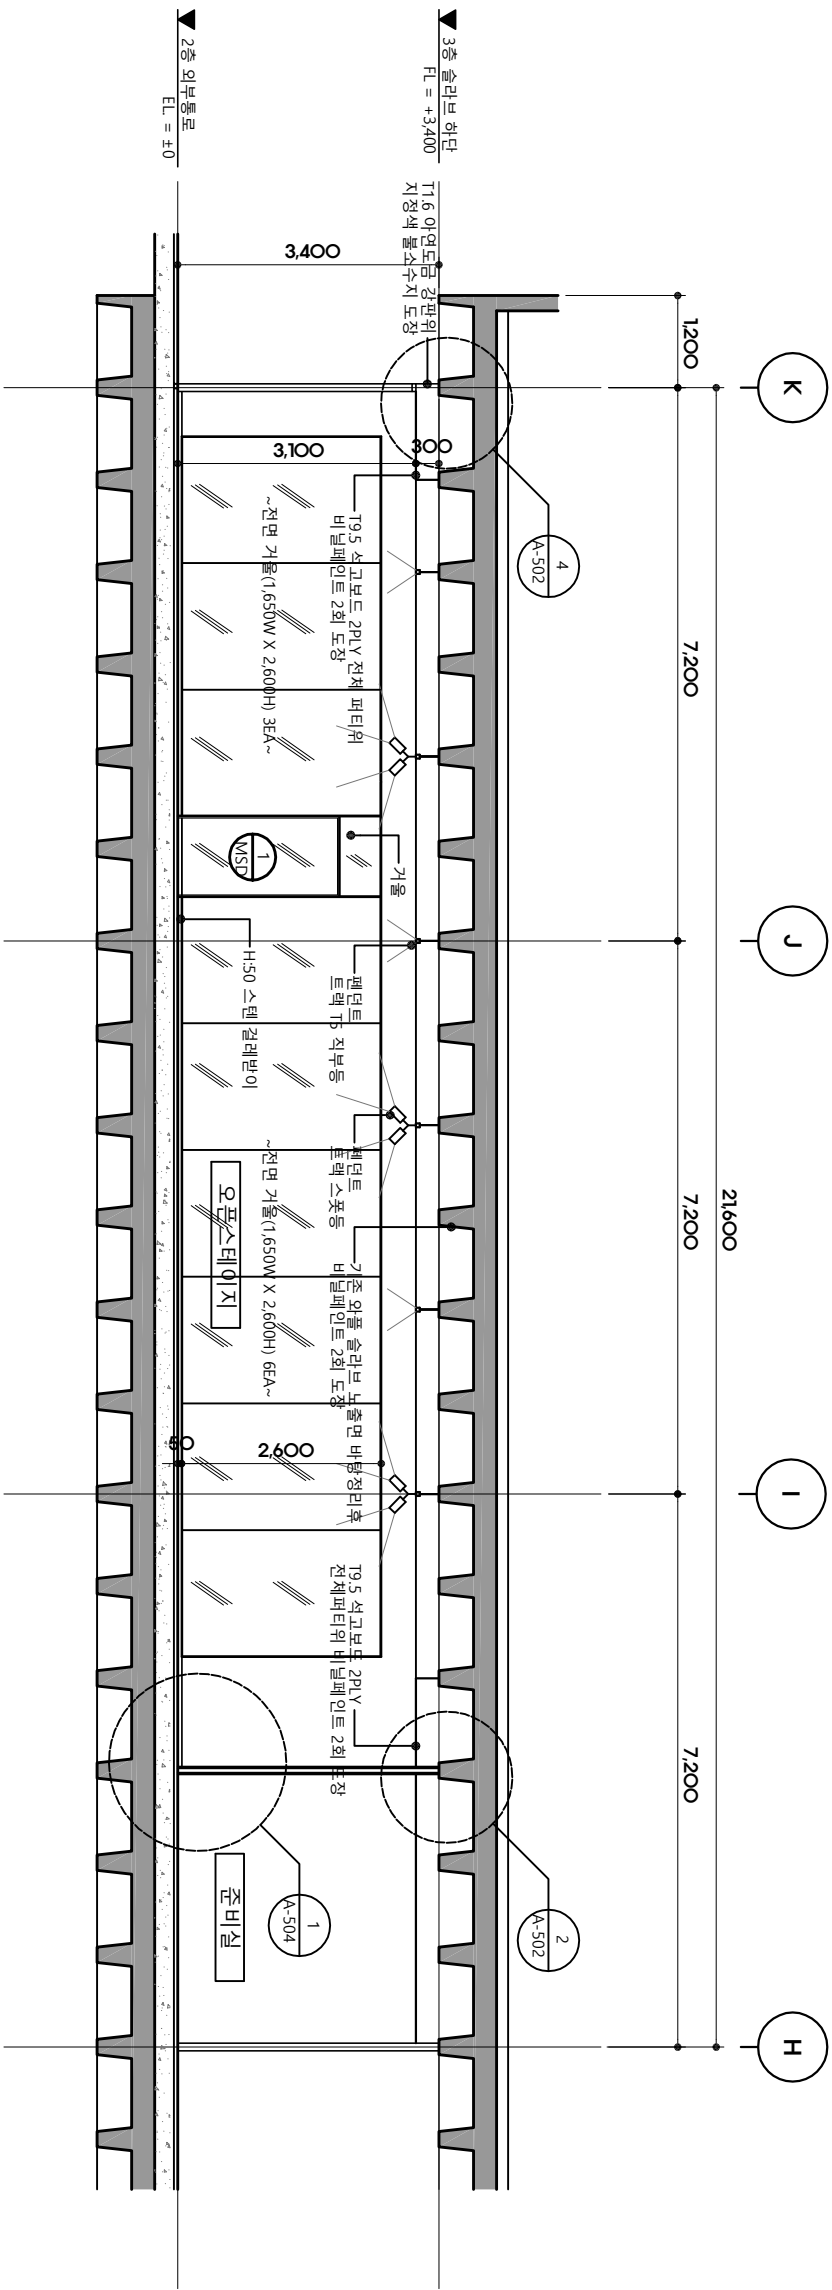

2 전개도-2(변경후) SCALE 1/100