



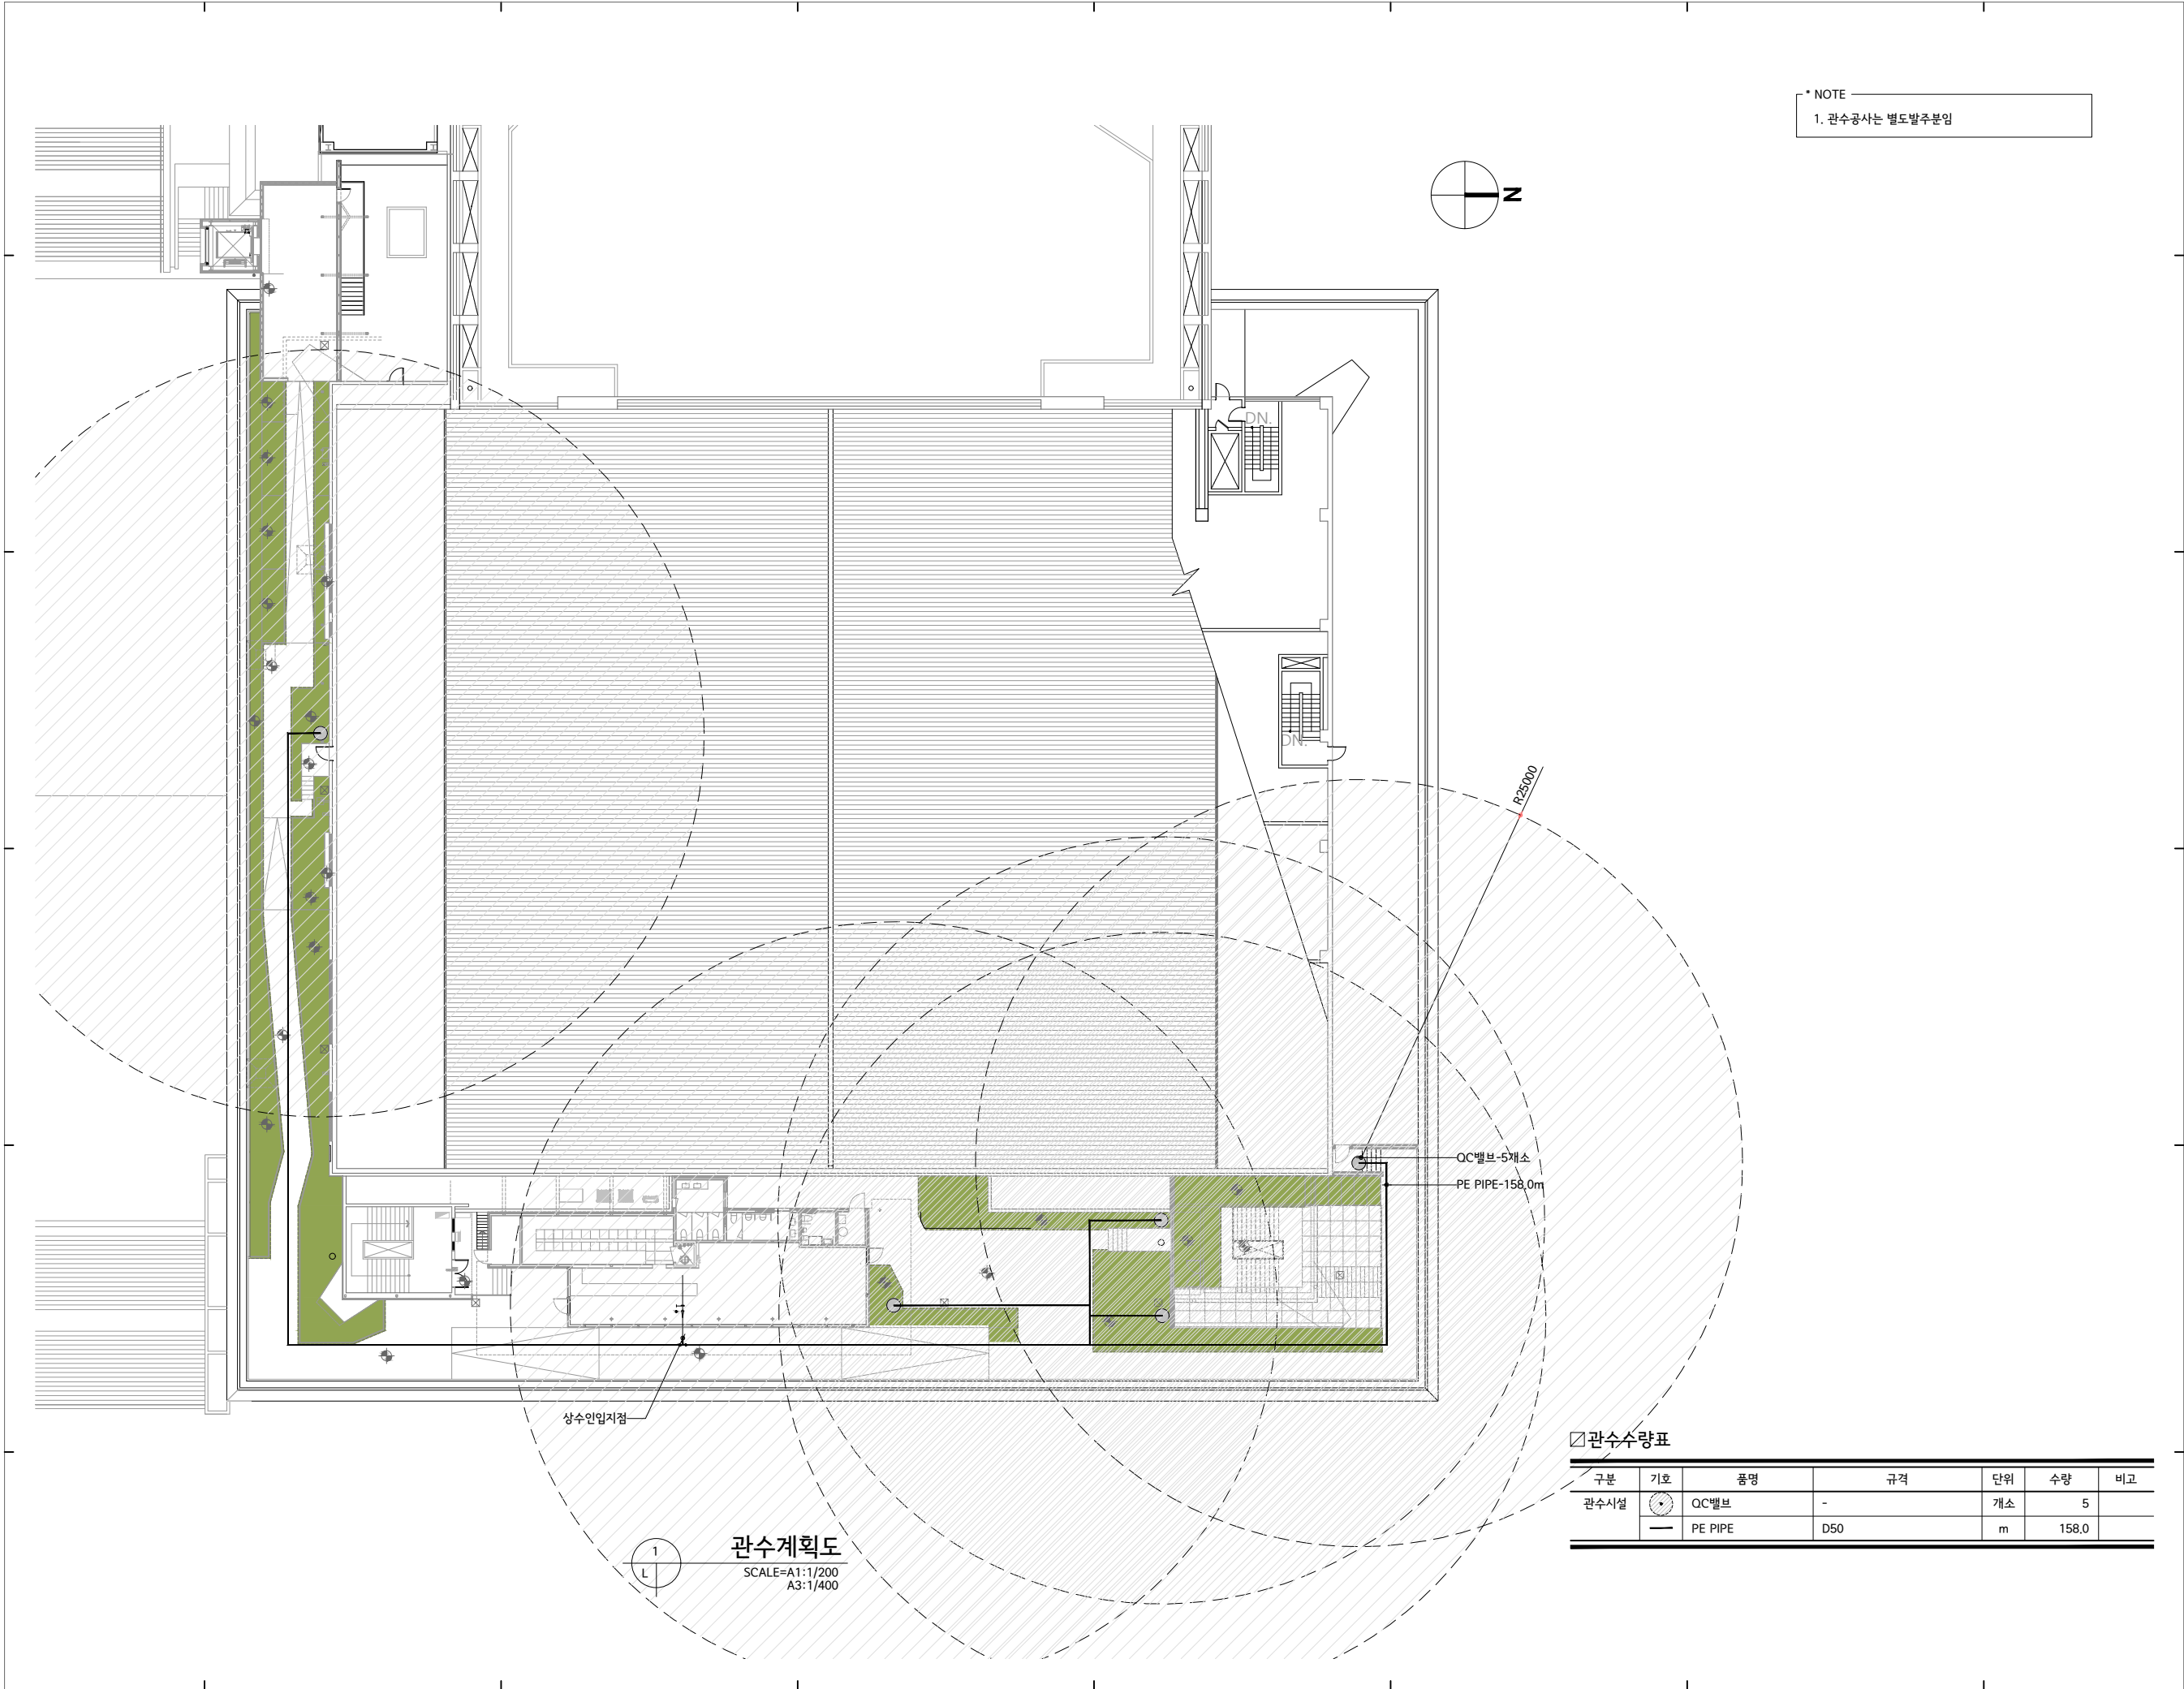


* NOTE
1. 관수공사는 별도발주분임

PROJECT TITLE

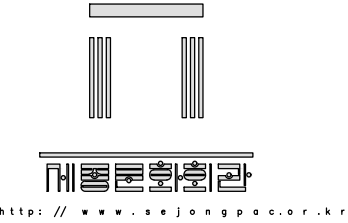

세종문화회관
시설현황도

NOTES

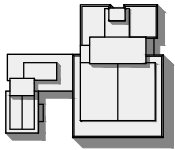

ARCHITECTS

CONSULTANTS
STRUCTURAL

MECHANICAL

ELECTRICAL

CIVIL

REVISION

REV.NO	DESCRIPTION	DATE

APPROVED BY

REVIEWED BY

CHECKED BY

DRAWN BY

SCALE
A3 : 1/200

DRAWING TITLE

관수계획도

DRAWING NO.
L-101

SHEET NO.

DATE
2026.07