


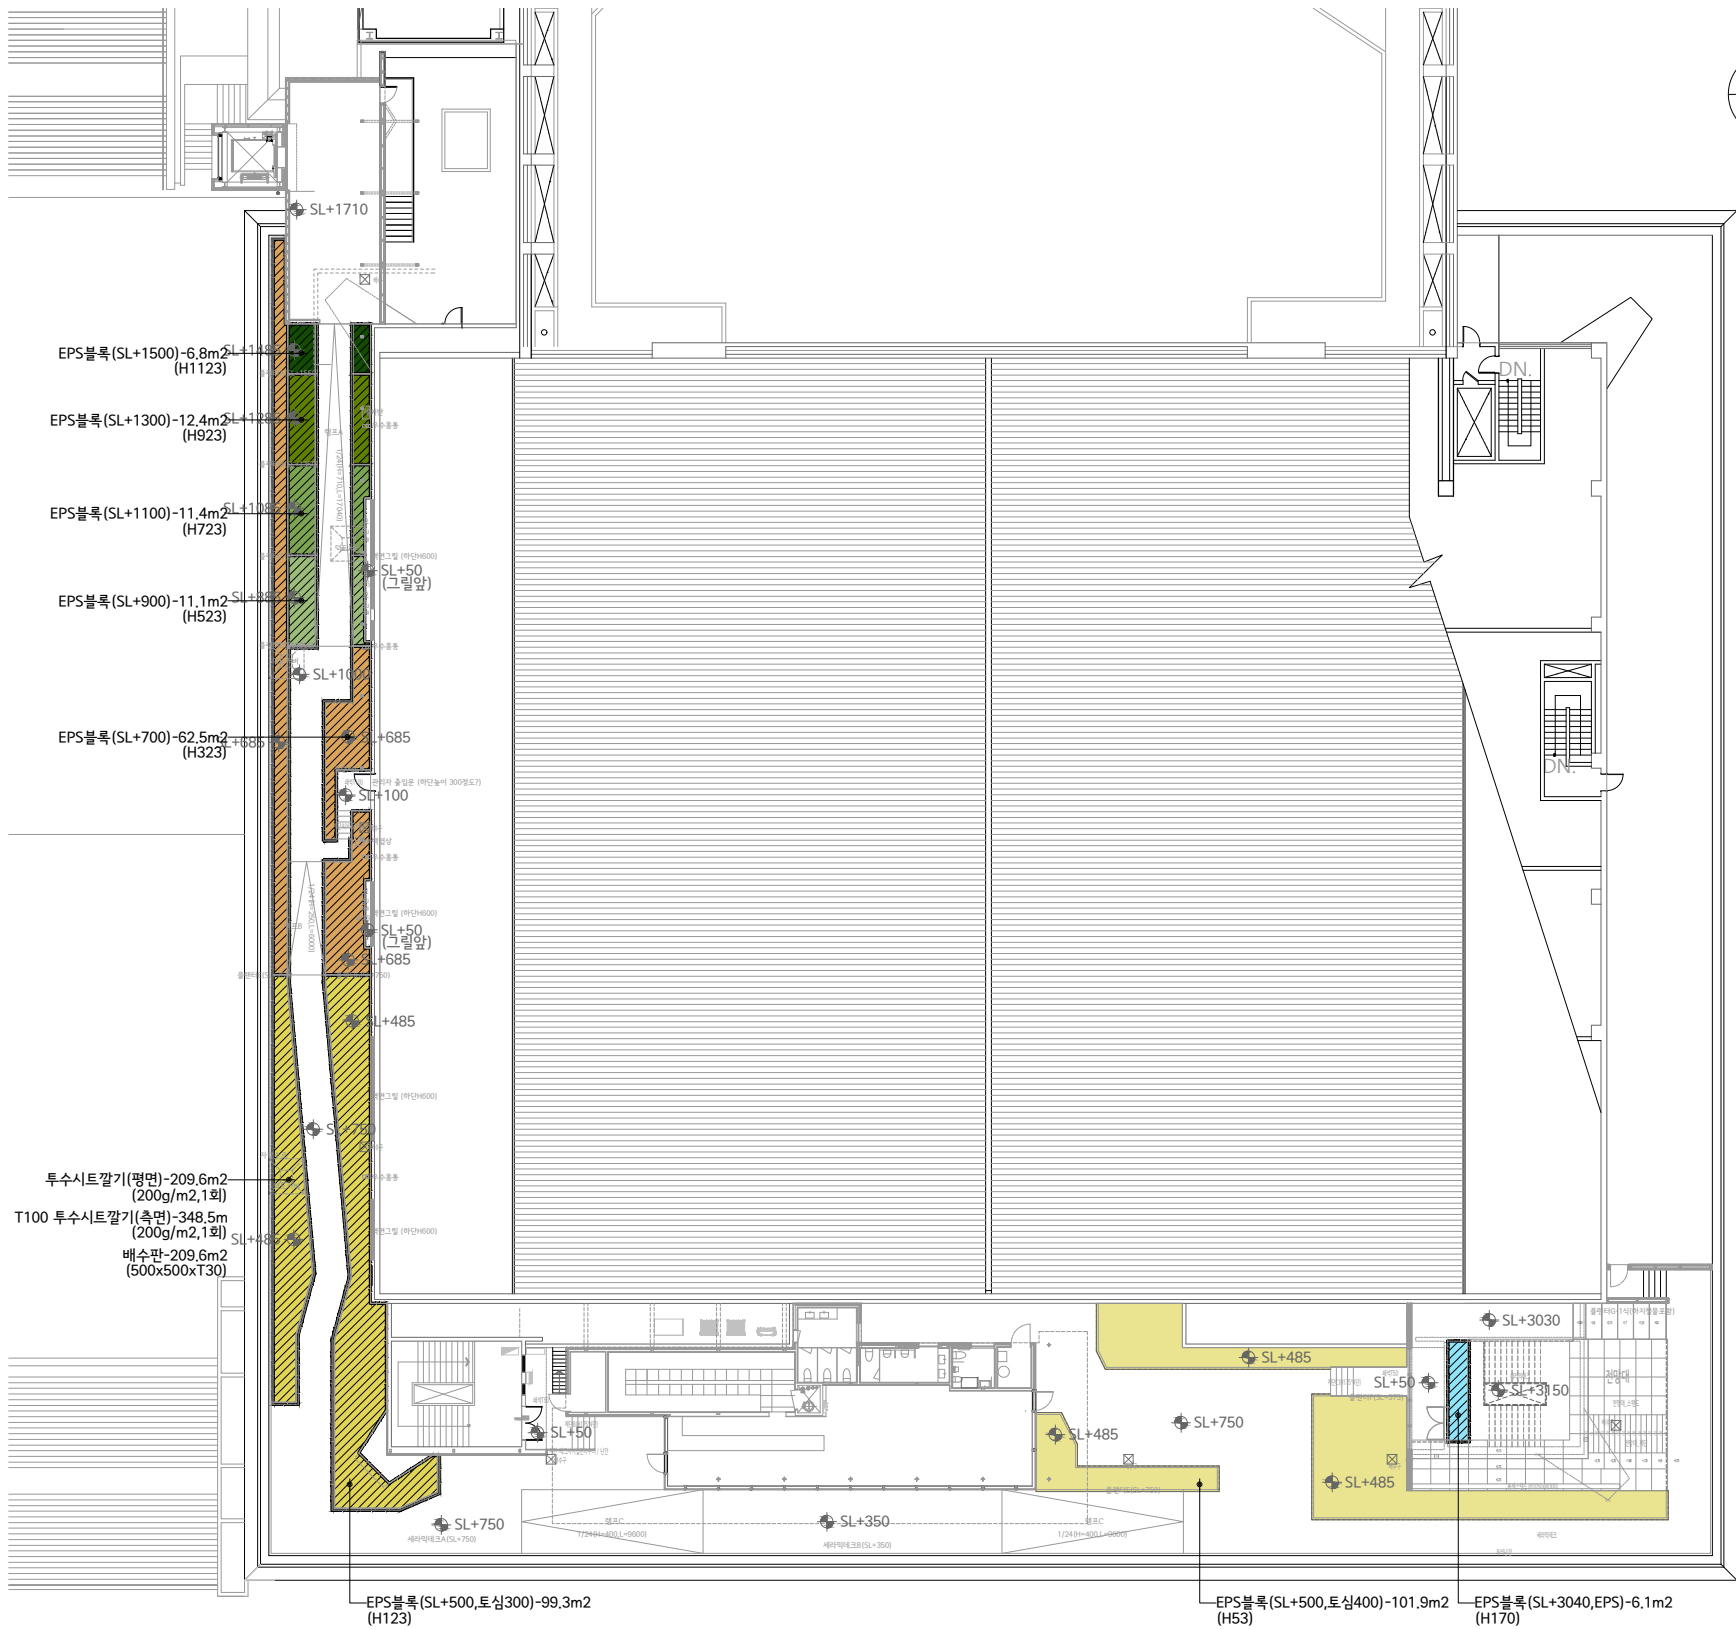


식재기반조성계획도-2
SCALE=A1:1/200
A3:1/400

☑식재기반조성수량표-2


구분	기호	품명	규격	단위	수량	비고
식재기반2		EPS블록(합계)	T600×900×1800(비중 0.020)	m3	71.3	
		SL+1500	H1123	m3	7.6	6.8m2x1.123
		SL+1300	H923	m3	11.4	12.4m2x0.923
		SL+1100	H723	m3	8.2	11.4m2x0.723
		SL+900	H523	m3	5.8	11.1m2x0.523
		SL+700	H323	m3	20.2	62.5m2x0.323
		SL+500, 토심300	H123	m3	11.7	94.8m2x0.123
		SL+500, 토심400	H53	m3	5.4	101.9m2x0.053
		SL+3040, EPS	H170	m3	1.0	6.1m2x0.170
		투수시트갈기(합계)	200g/m2, 1회	m2	244.5	
		투수시트갈기(평면)	200g/m2, 1회	m2	209.6	
		투수시트갈기(측면)	T100, 200g/m2, 1회	m2	34.9	348.5mx0.1
		배수판	500x500xT30	m2	209.6	

PROJECT TITLE

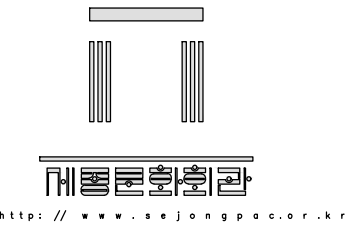

세종문화회관
시설현황도

NOTES

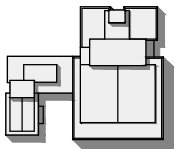

ARCHITECTS

CONSULTANTS
STRUCTURAL

MECHANICAL

ELECTRICAL

CIVIL

REVISION

REV.NO	DESCRIPTION	DATE
--------	-------------	------

APPROVED BY

REVIEWED BY

CHECKED BY

DRAWN BY

SCALE
A3 : 1/400

DRAWING TITLE

식재기반조성계획도-2

DRAWING NO.

L-202

SHEET NO.

DATE
2026.07