




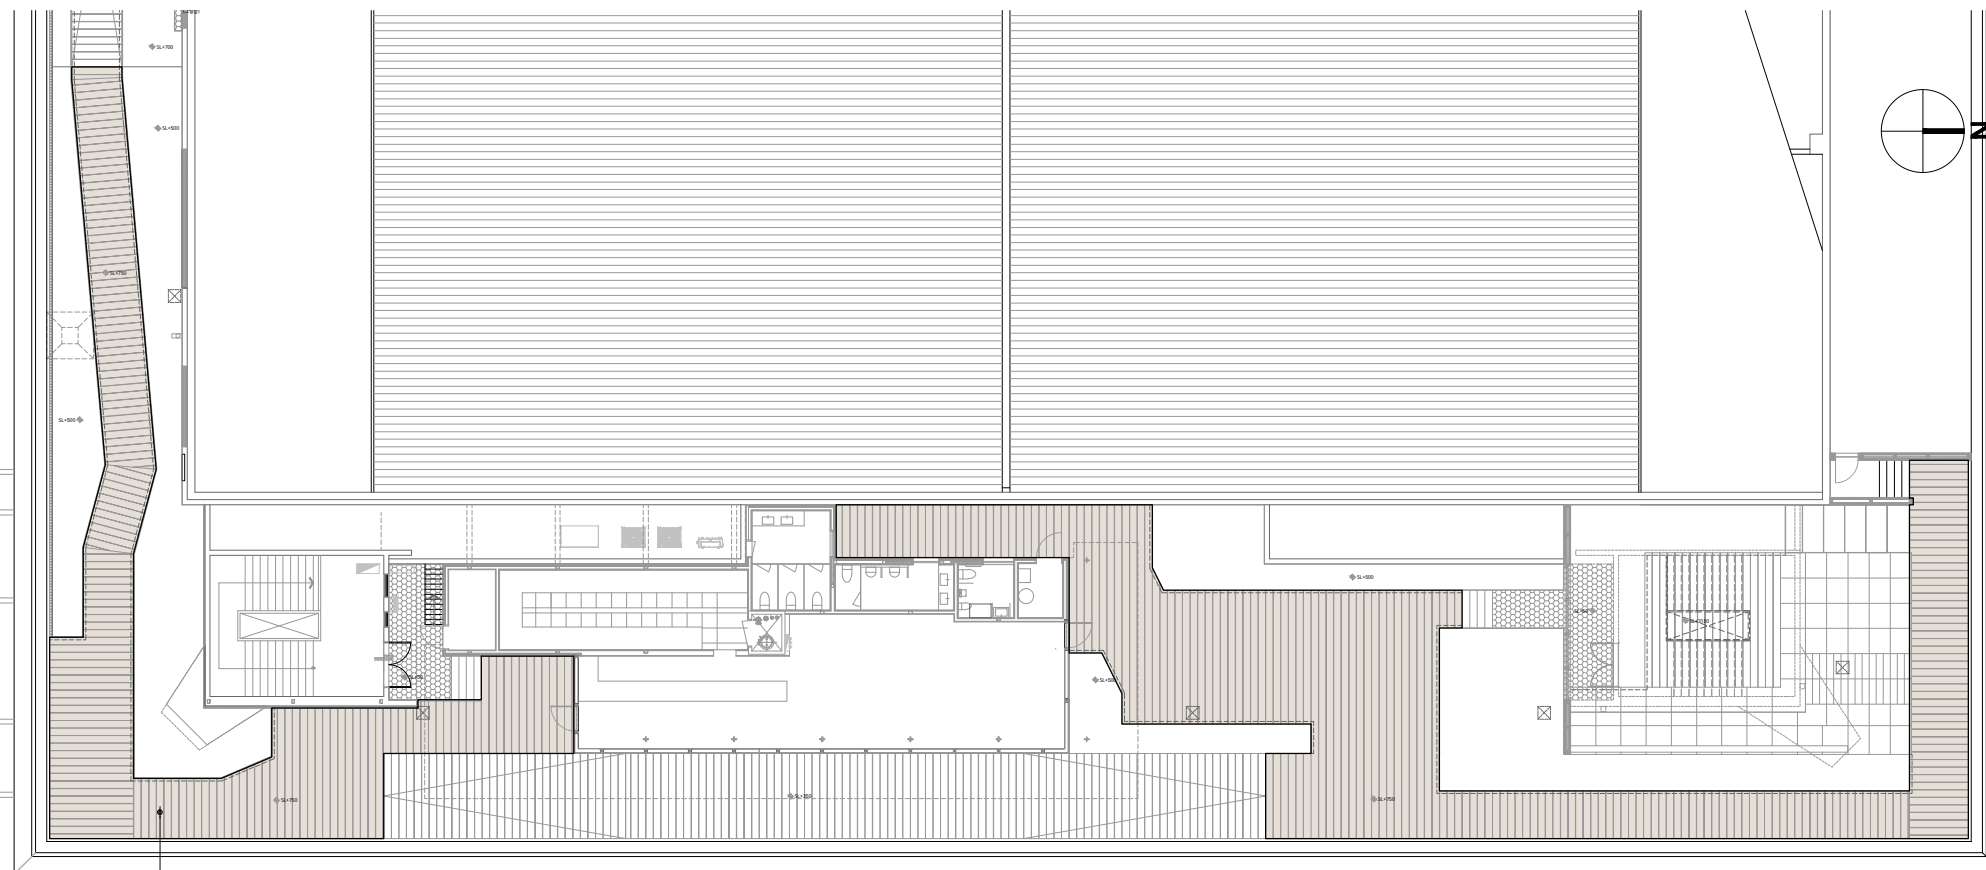


평 면 도
SCALE=A1:1/150
A3:1/300

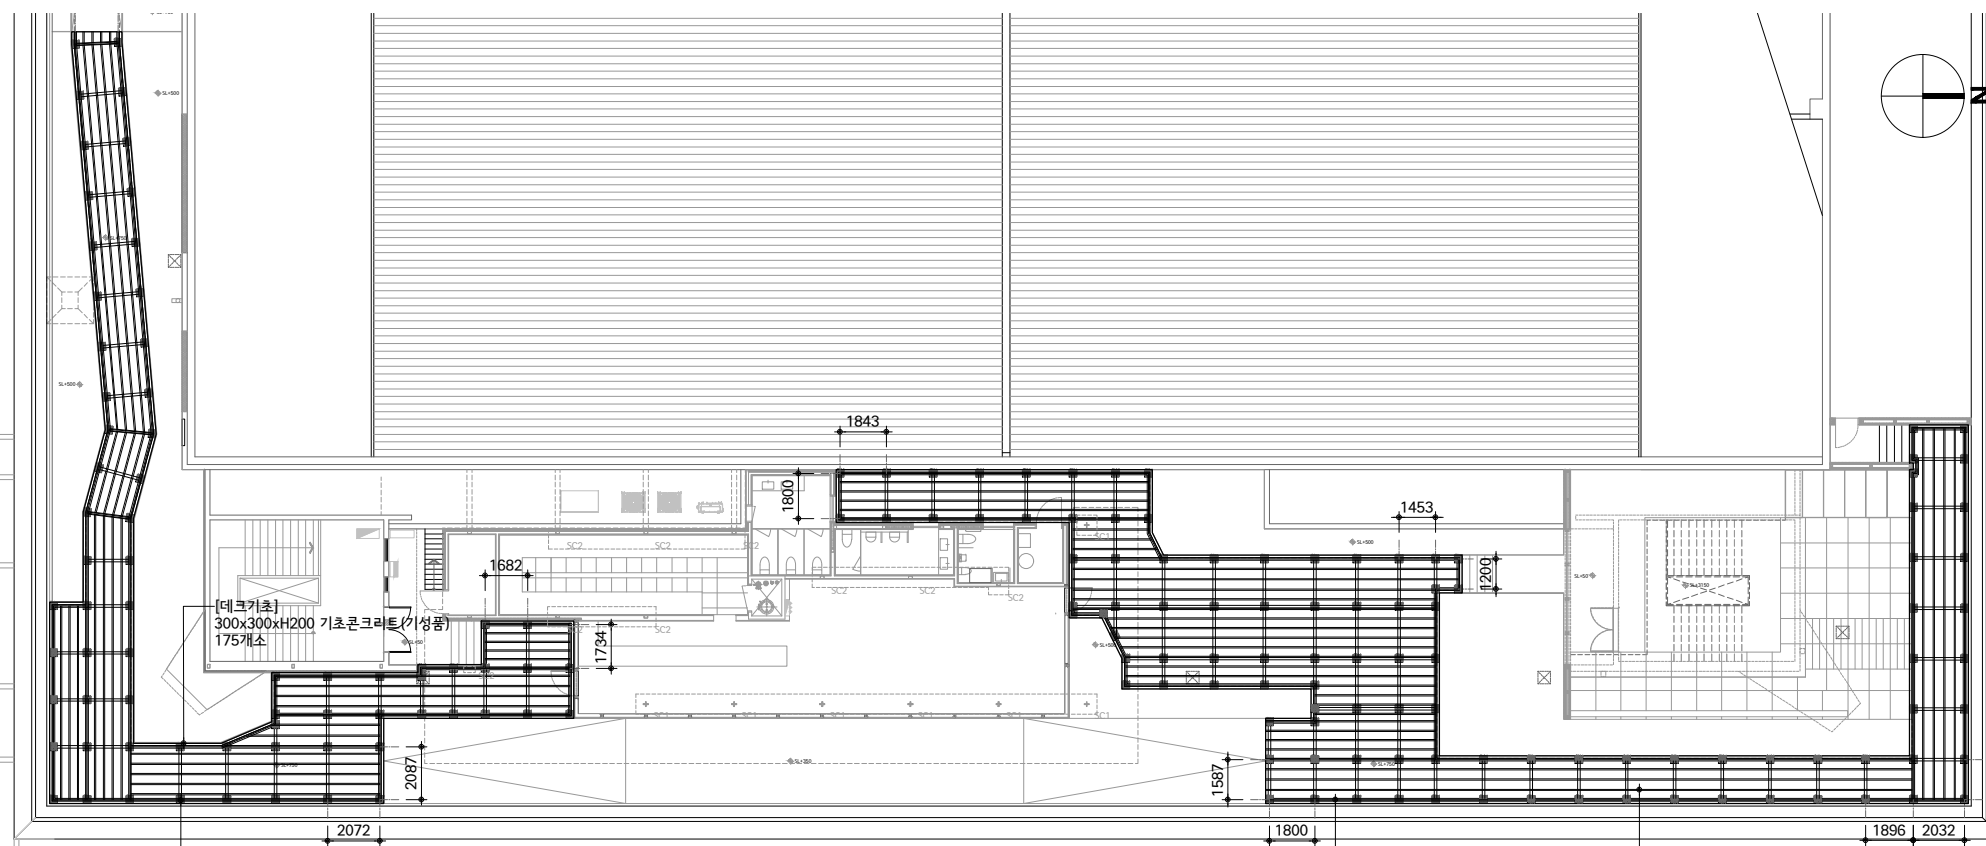

기초보복도


SCALE=A1:1/150
A3:1/300

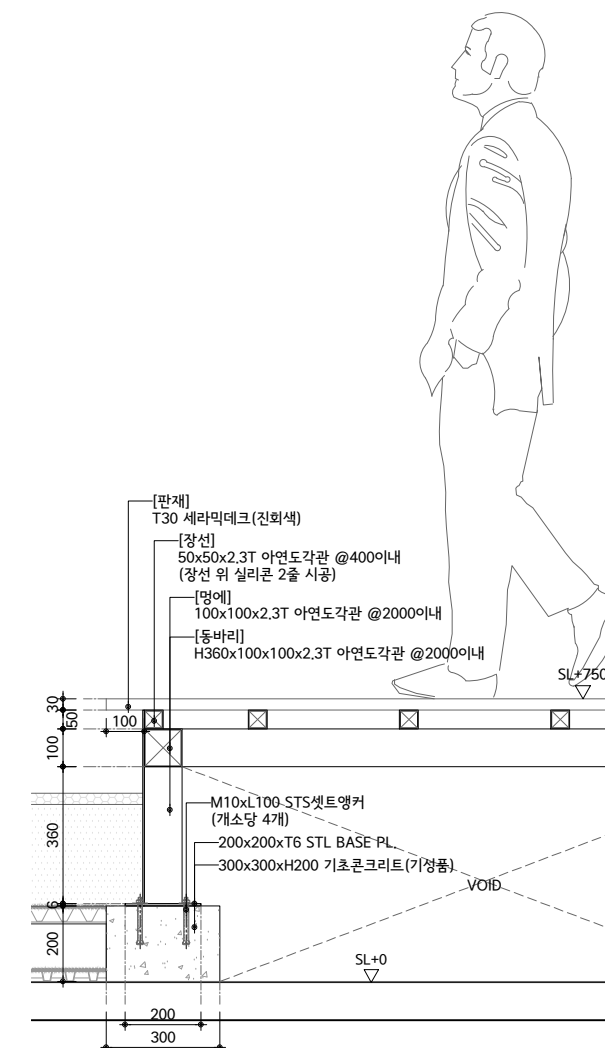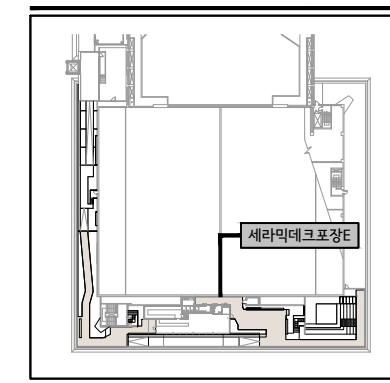

표준 단면도


SCALE=A1:1/10
A3:1/20

PROJECT TITLE

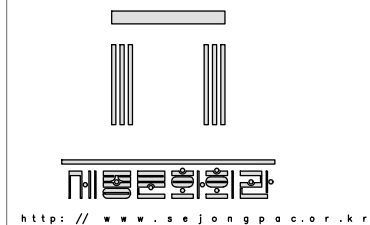

세종문화회관
시설현황도

NOTES

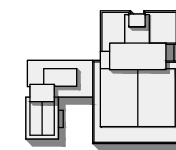

ARCHITECTS

CONSULTANTS
STRUCTURAL

MECHANICAL

ELECTRICAL

CIVIL

REVISION		
REV.NO	DESCRIPTION	DATE

[illegible]

APPROVED E

REVIEWED BY

CHECKED BY _____

DRAWN BY

SCALE A3 : 1/300,20

DRAWING TITLE

세라믹데크포장E상세도

DRAWING NO. L-308

SHEET NO.

DATE	2026.07
------	---------