

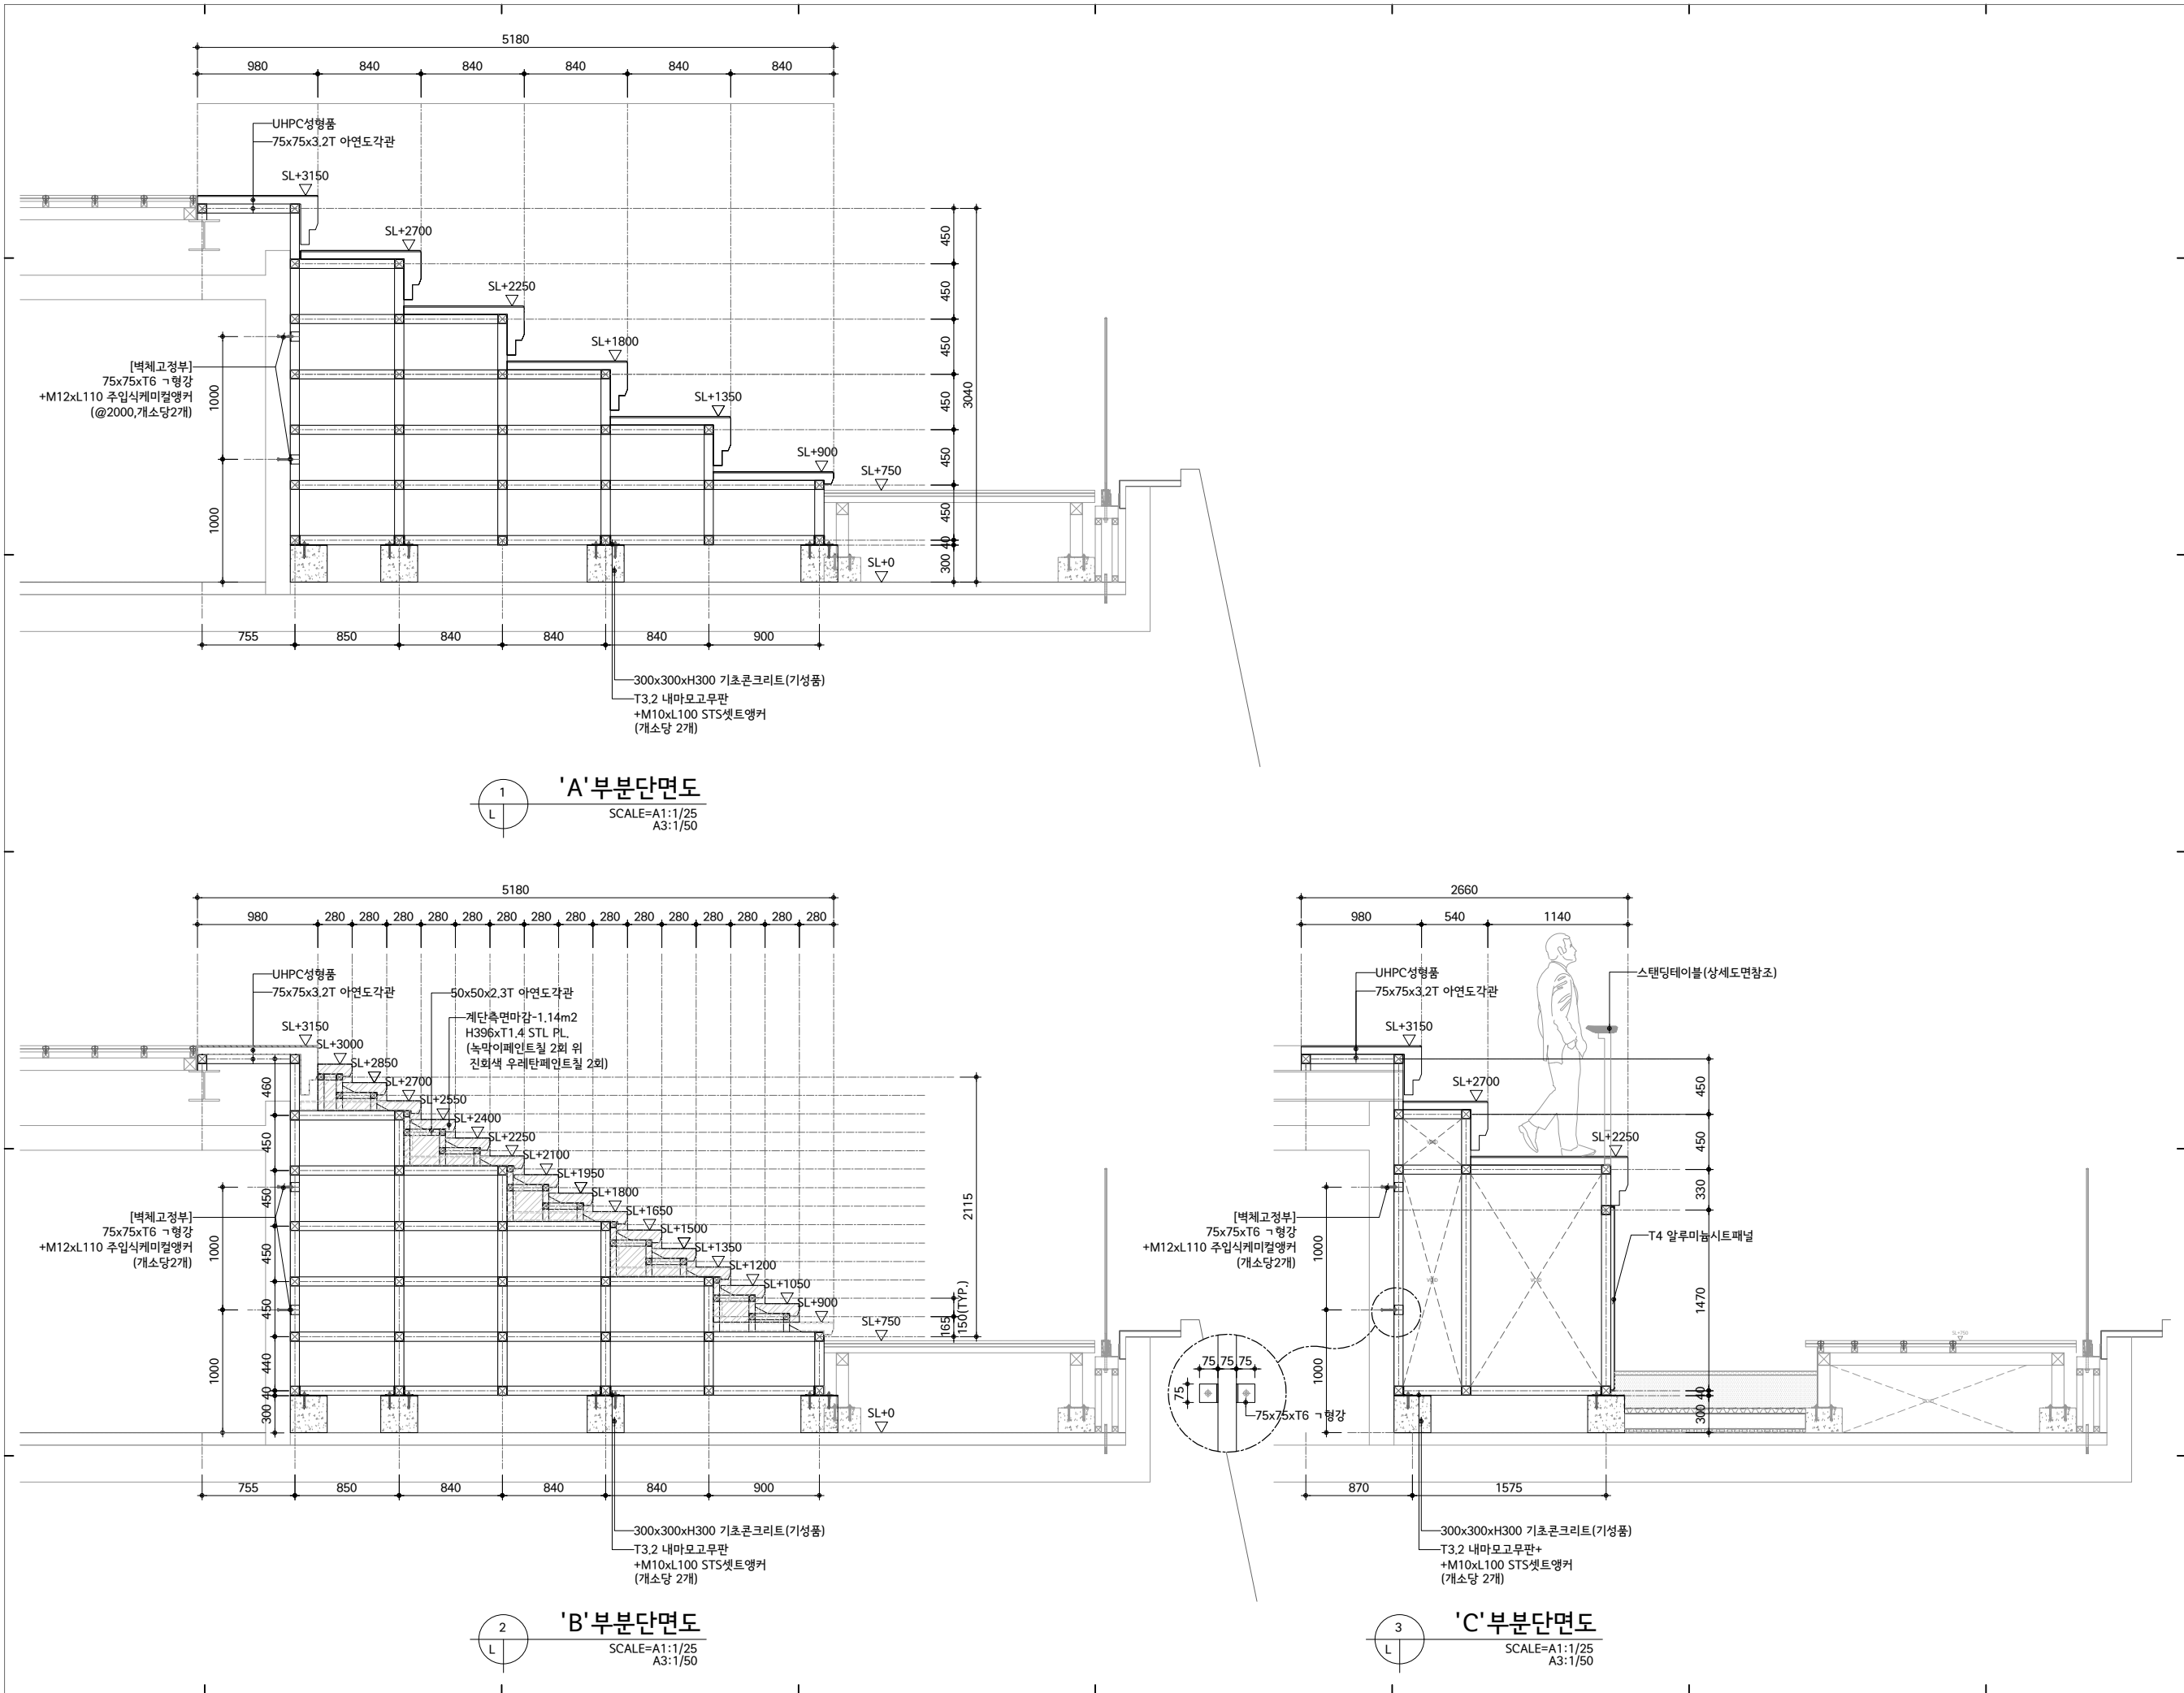


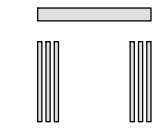

PROJECT TITLE


세종문화회관
<http://www.sejongpac.or.kr>

세종문화회관
시설현황도

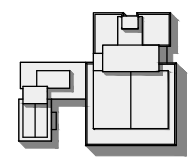

ARCHITECTS

CONSULTANTS
STRUCTURAL

MECHANICAL

ELECTRICAL

CIVIL

REVISION

REV.NO	DESCRIPTION	DATE

APPROVED BY

REVIEWED BY

CHECKED BY

DRAWN BY

SCALE
A3 : 1/50

DRAWING TITLE

전망대상세도-2

DRAWING NO.
L-502

SHEET NO.

DATE
2026.07