



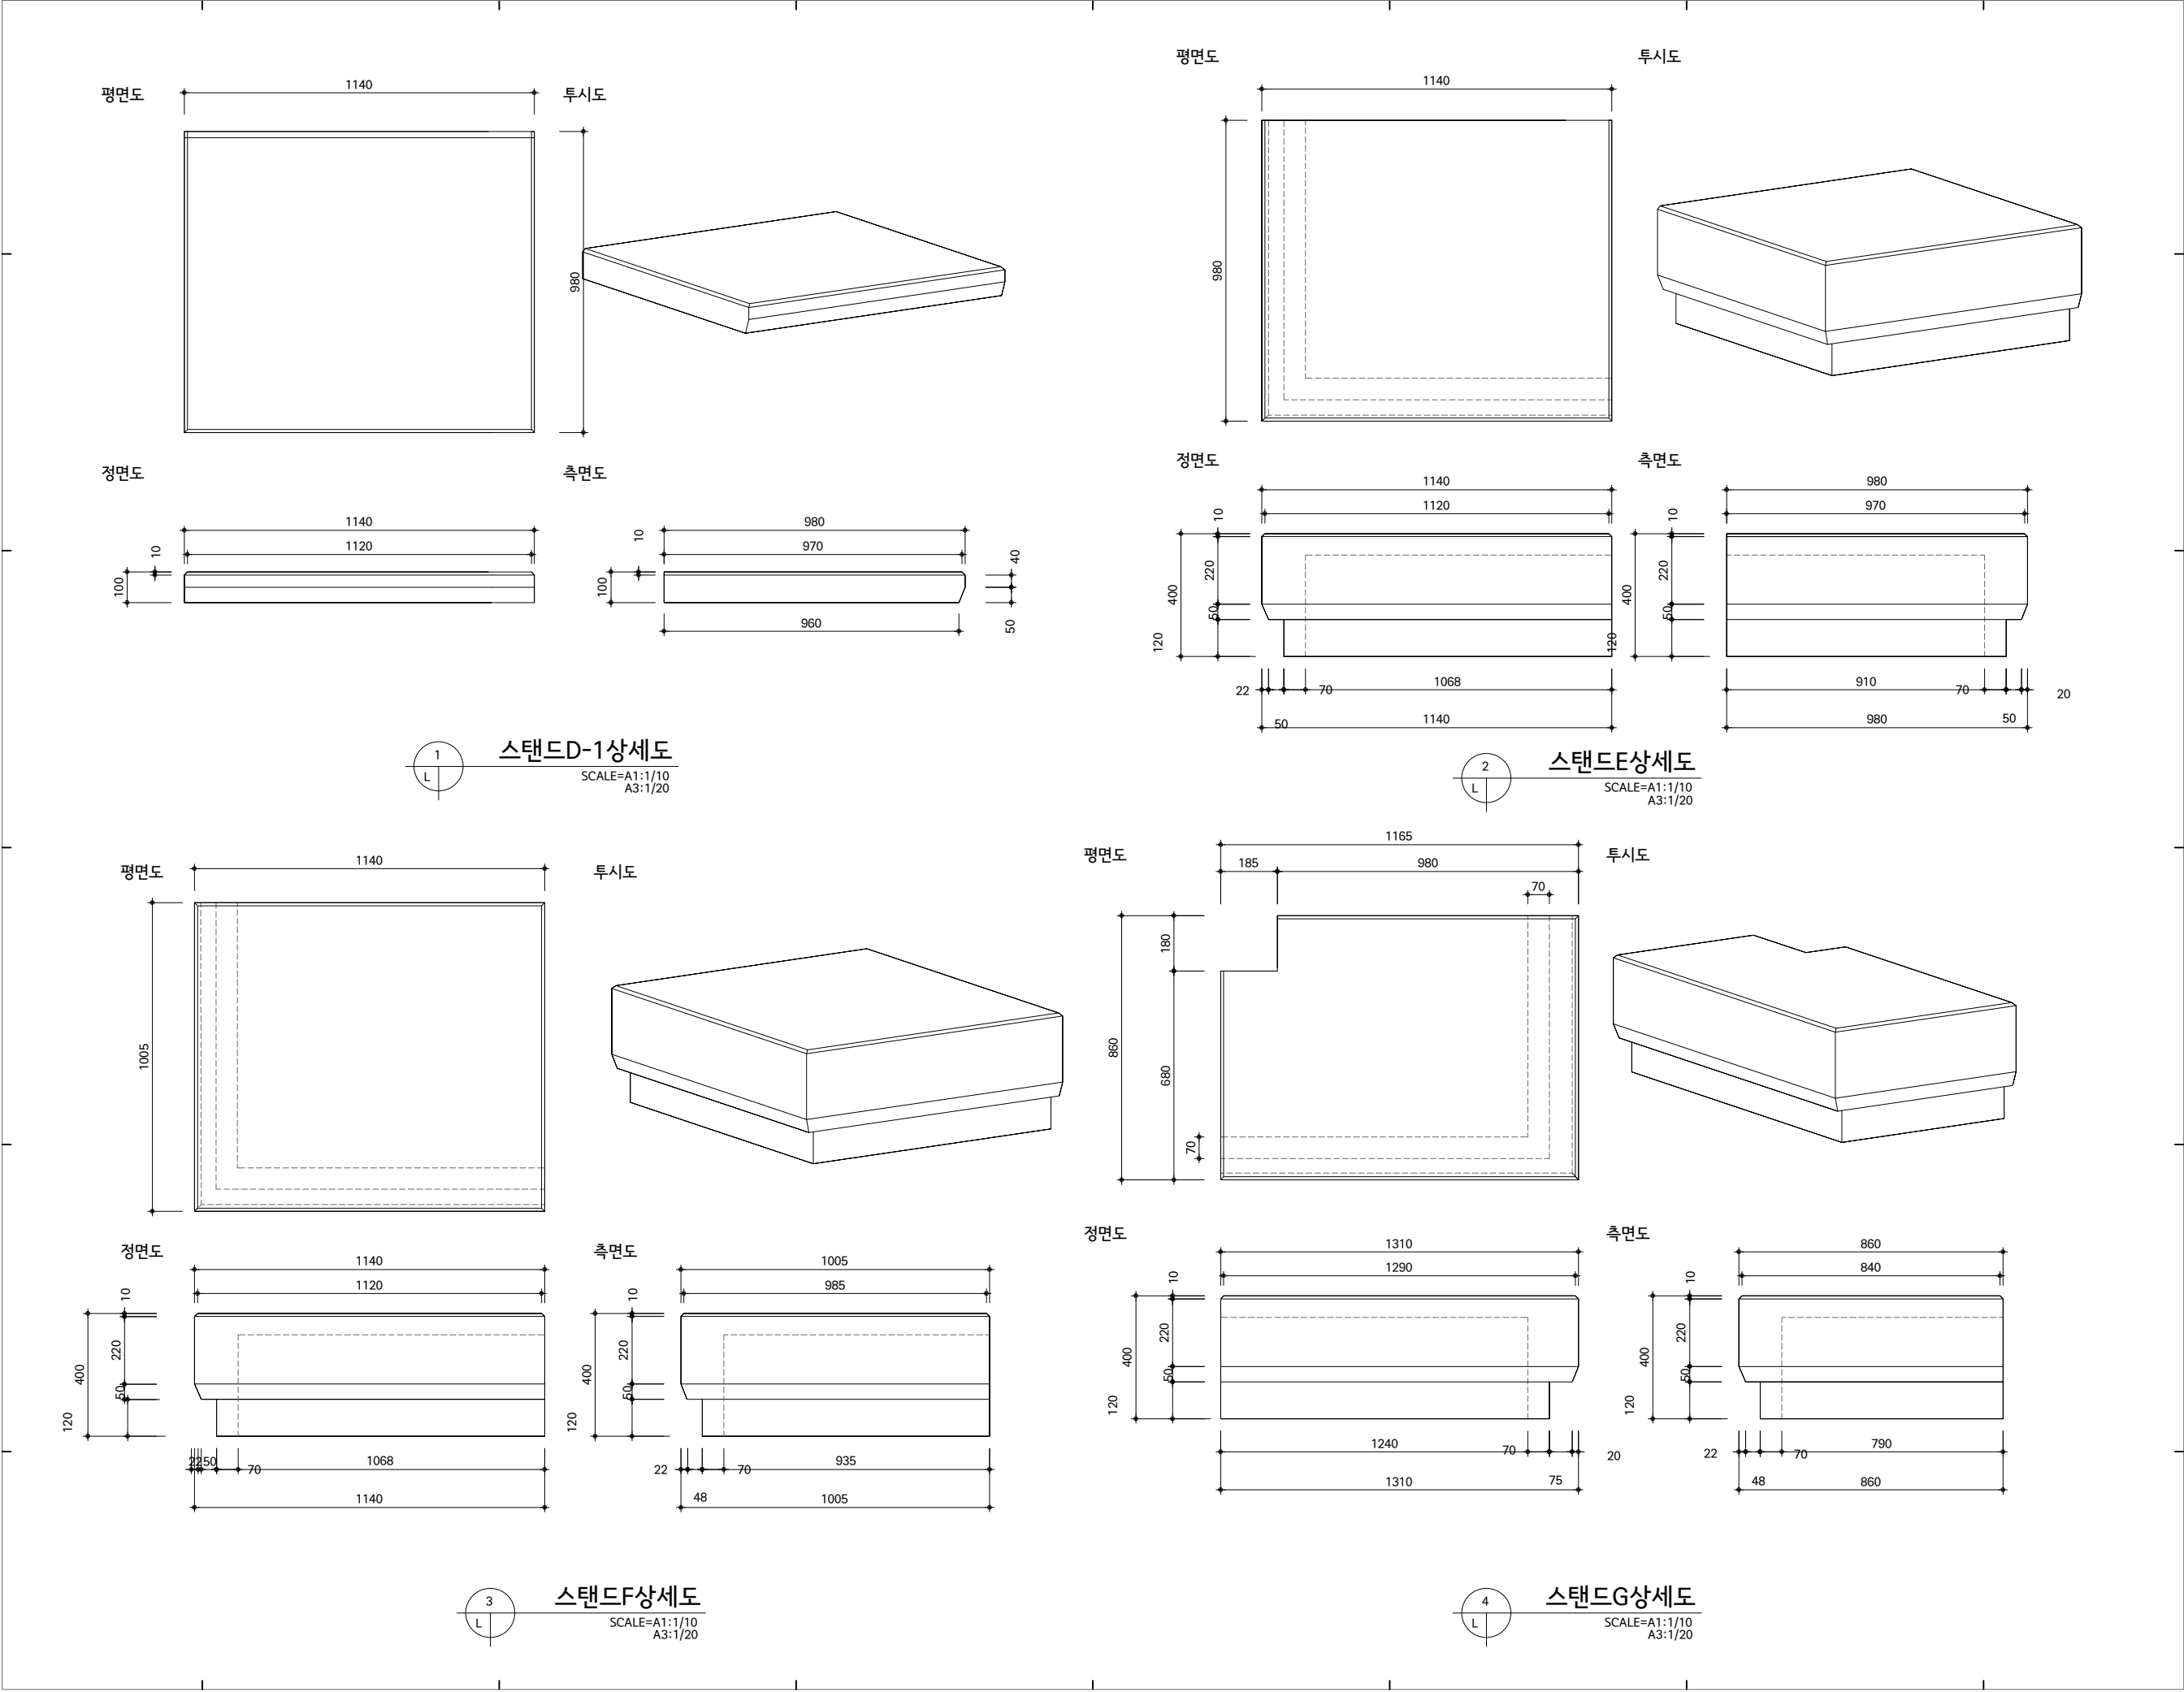


PROJECT TITLE

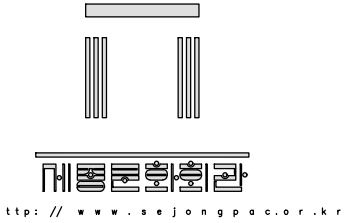

세종문화회관
시설현황도

NOTES

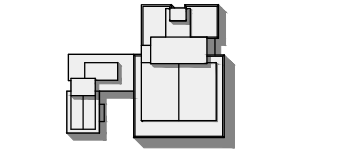

ARCHITECTS

CONSULTANTS
STRUCTURAL

MECHANICAL

ELECTRICAL

CIVIL

REVISION

REV.NO	DESCRIPTION	DATE
--------	-------------	------

APPROVED BY

REVIEWED BY

CHECKED BY

DRAWN BY

SCALE
A3 : 1/20

DRAWING TITLE

전망대상세도-8

DRAWING NO.
L-508

SHEET NO.

DATE
2026.07