



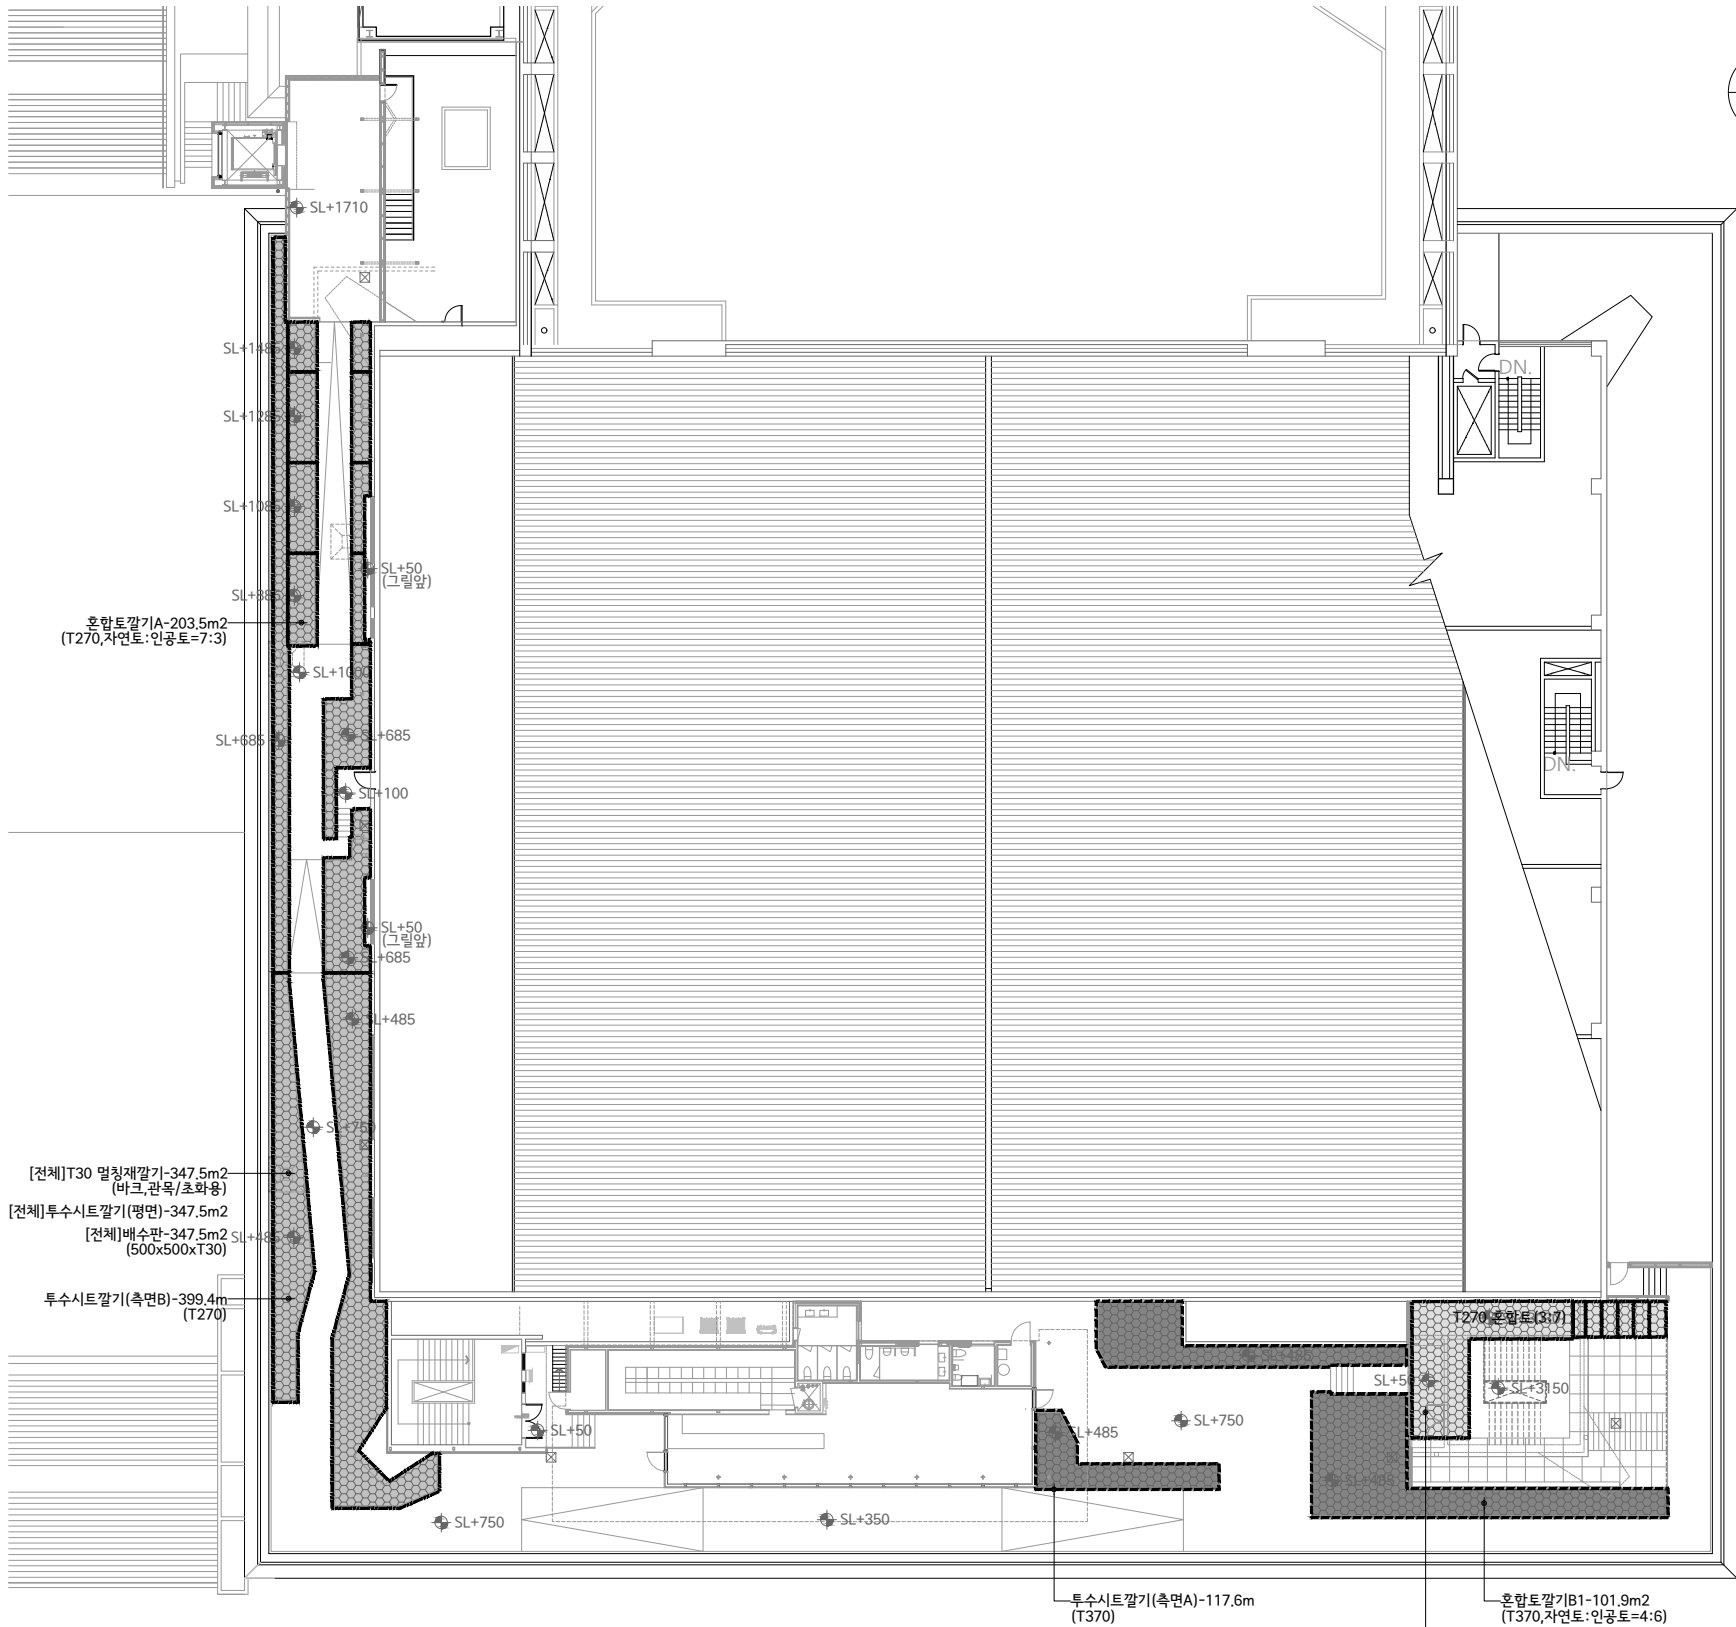

식재기반조성계획도-1
SCALE=A1:1/200
A3:1/400

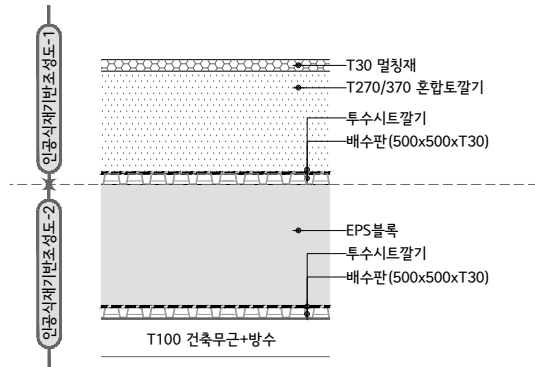


식재기반구분안내도
SCALE=A1:1/10
A3:1/20

식재기반조성수량표-1


구분	기호	품명	규격	단위	수량	비고
식재기반		멀칭재갈기	T30,바크,관육/조화용	m2	347.5	
		혼합토갈기A	자연토:인공토=7:3	m3	54.9	203.5m2*0.27
		혼합토갈기B	자연토:인공토=4:6	m3	49.1	
		혼합토갈기B1	T370,자연토:인공토=4:6	m3	37.7	101.9m2*0.37
		혼합토갈기B2	T270,자연토:인공토=4:6	m3	11.4	42.1m2*0.27
		투수시트갈기(합계)	200g/m2,1회	m2	498.8	
		투수시트갈기(평면)	200g/m2,1회	m2	347.5	
		투수시트갈기(측면A)	T370,200g/m2,1회	m2	43.5	117.6m*0.37
		투수시트갈기(측면B)	T270,200g/m2,1회	m2	107.8	399.4m*0.27
		배수판	500x500xT30	m2	347.5	

PROJECT TITLE

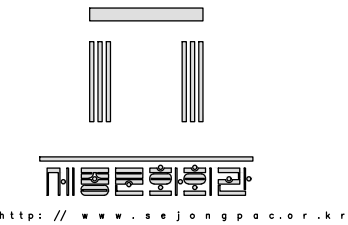

세종문화회관
시설현황도

NOTES

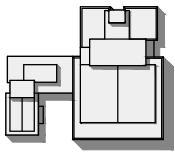

ARCHITECTS

CONSULTANTS
STRUCTURAL

MECHANICAL

ELECTRICAL

CIVIL

REVISION

REV.NO	DESCRIPTION	DATE
--------	-------------	------

APPROVED BY

REVIEWED BY

CHECKED BY

DRAWN BY

SCALE
A3 : 1/400,20

DRAWING TITLE

식재기반조성계획도-1

DRAWING NO.

L-201

SHEET NO.

DATE
2026.07