




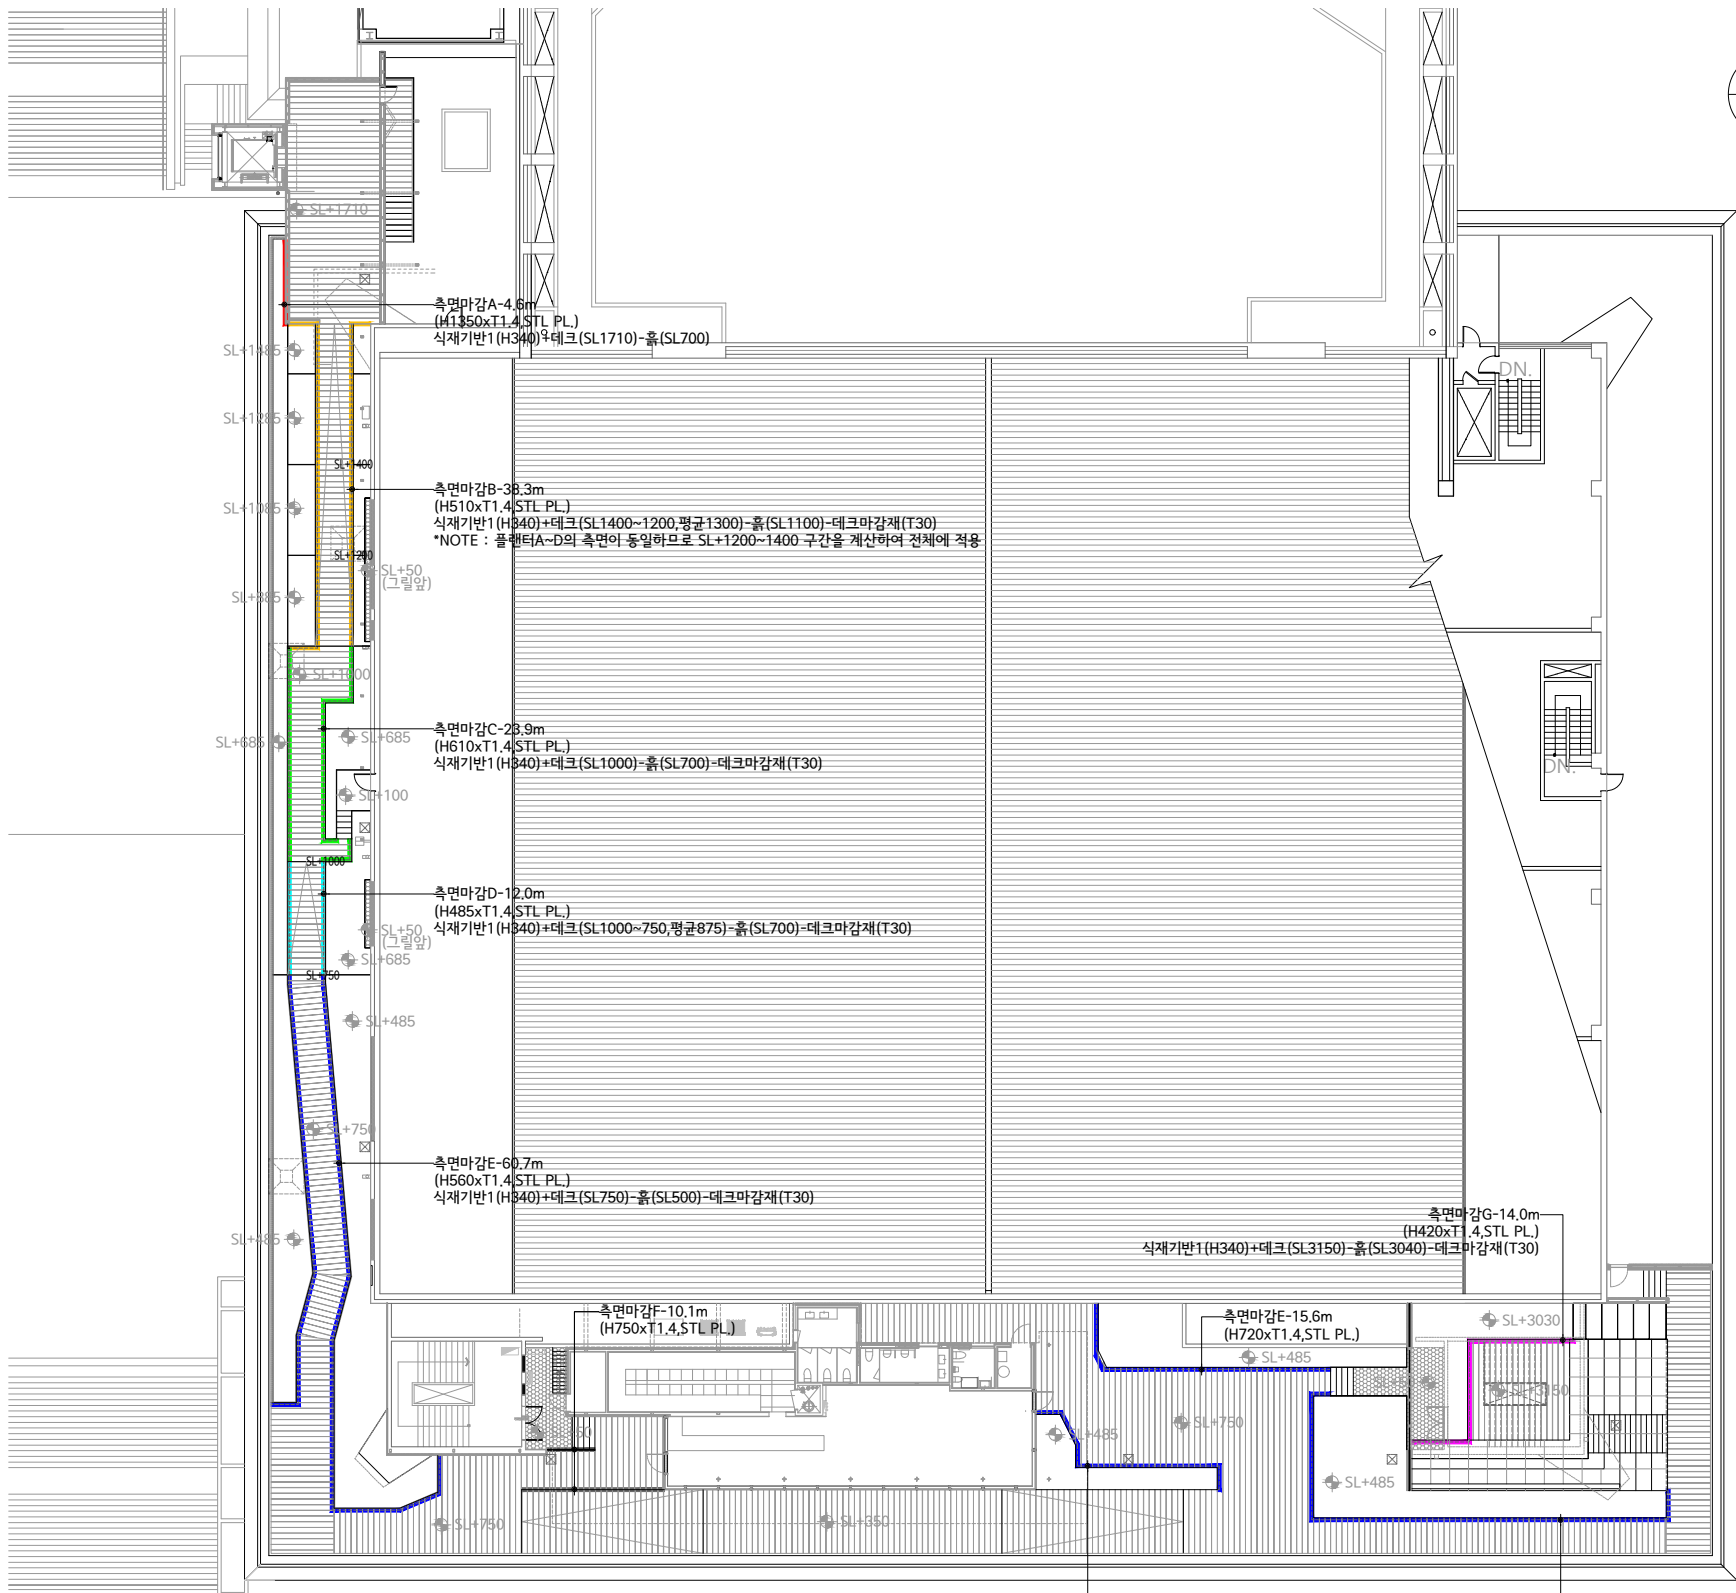

1 포장측면마감계획도
SCALE=A1:1/200
A3:1/400

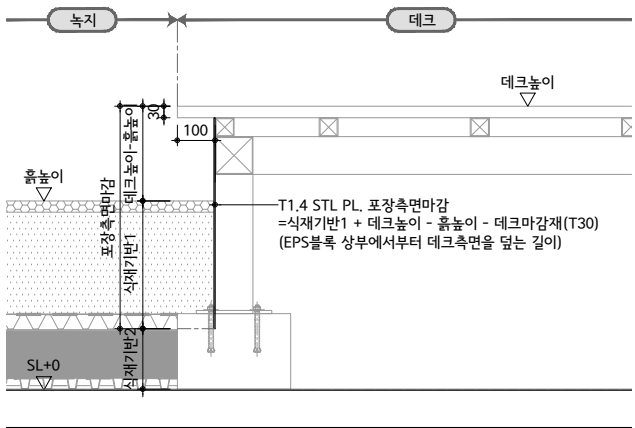

2 표준단면도
SCALE=A1:1/10
A3:1/20

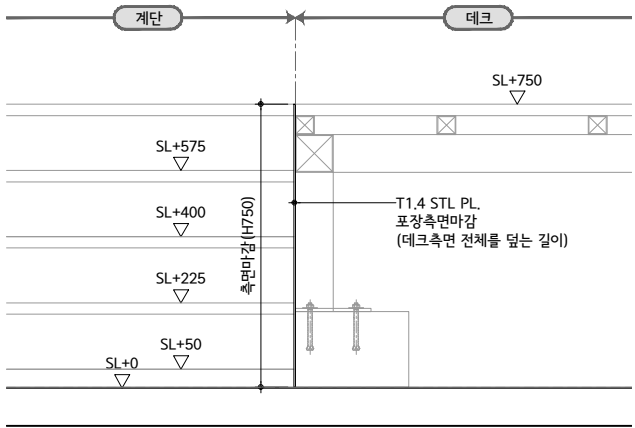


3 측면마감단면도
SCALE=A1:1/10
A3:1/20

☐포장측면마감수량표


구분	기호	품명	규격	단위	수량	비고
측면마감		측면마감(합계)	T1.4,STL PL	m2	125.5	
		측면마감A	H1350xT1.4,STL PL	m2	6.2	4.6m*1.35
		측면마감B	H510(평균)xT1.4,STL PL	m2	19.5	38.3m*0.51
		측면마감C	H610xT1.4,STL PL	m2	14.6	23.9m*0.61
		측면마감D	H485(평균)xT1.4,STL PL	m2	5.8	12.0m*0.485
		측면마감E	H560xT1.4,STL PL	m2	65.9	117.7m*0.56
		측면마감F	H750xT1.4,STL PL	m2	7.6	10.1m*0.75
		측면마감G	H420xT1.4,STL PL	m2	5.9	14.0m*0.42

PROJECT TITLE

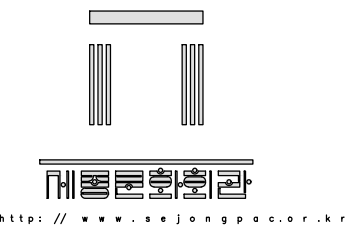

세종문화회관
시설현황도

NOTES

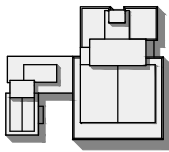

ARCHITECTS

CONSULTANTS
STRUCTURAL

MECHANICAL

ELECTRICAL

CIVIL

REVISION

REV.NO	DESCRIPTION	DATE
--------	-------------	------

APPROVED BY

REVIEWED BY

CHECKED BY

DRAWN BY

SCALE
A3 : 1/400,20

DRAWING TITLE

포장측면마감계획도

DRAWING NO.

L-302

SHEET NO.

DATE
2026.07