

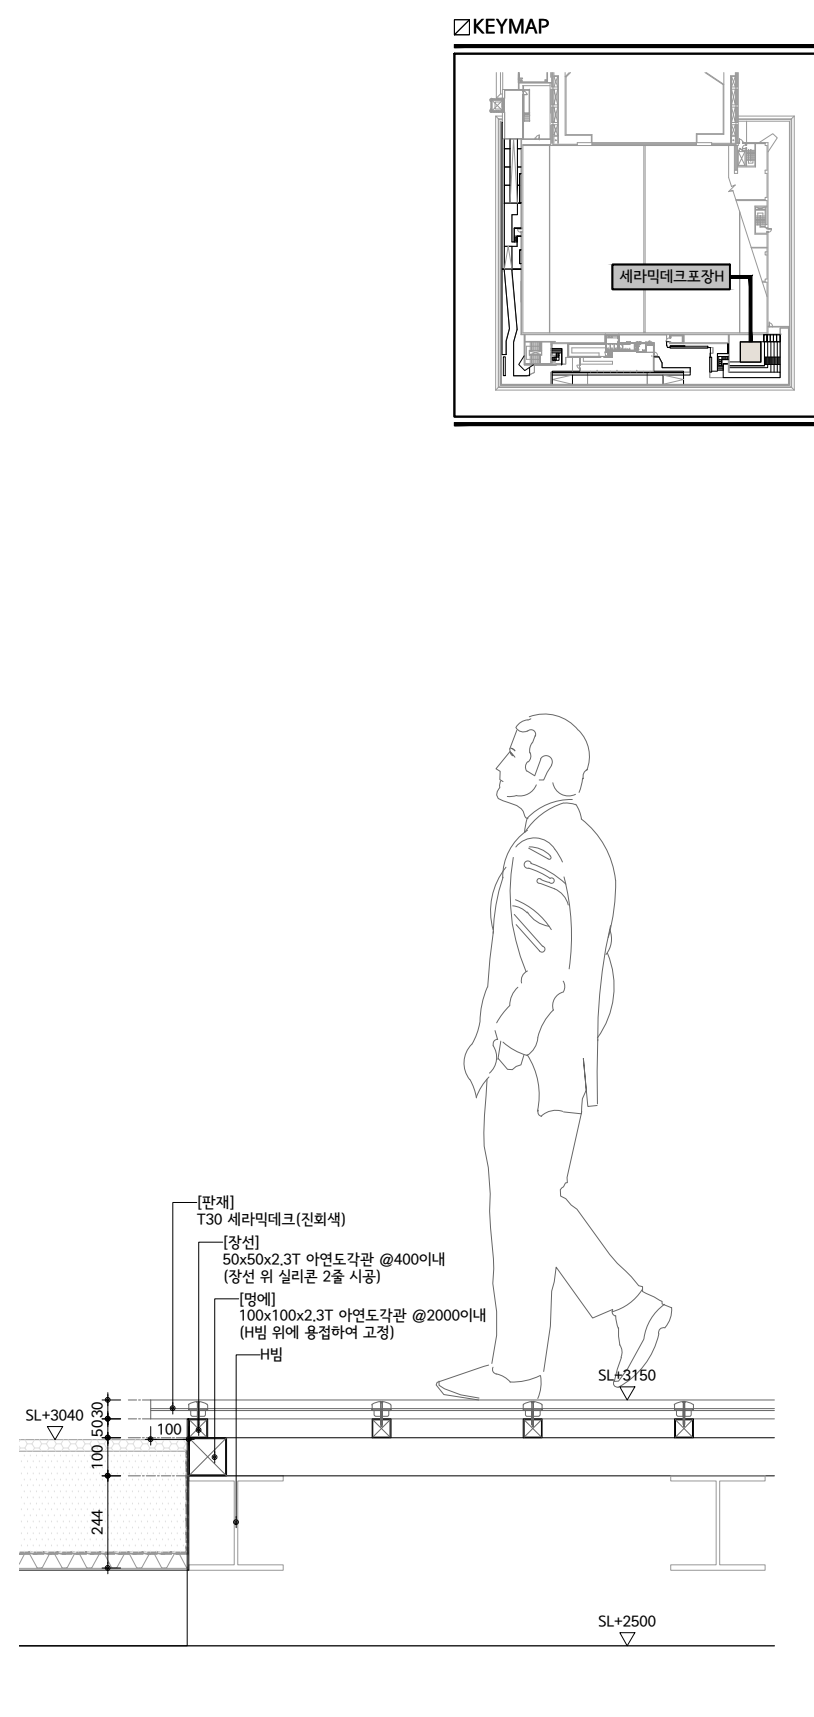
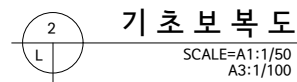
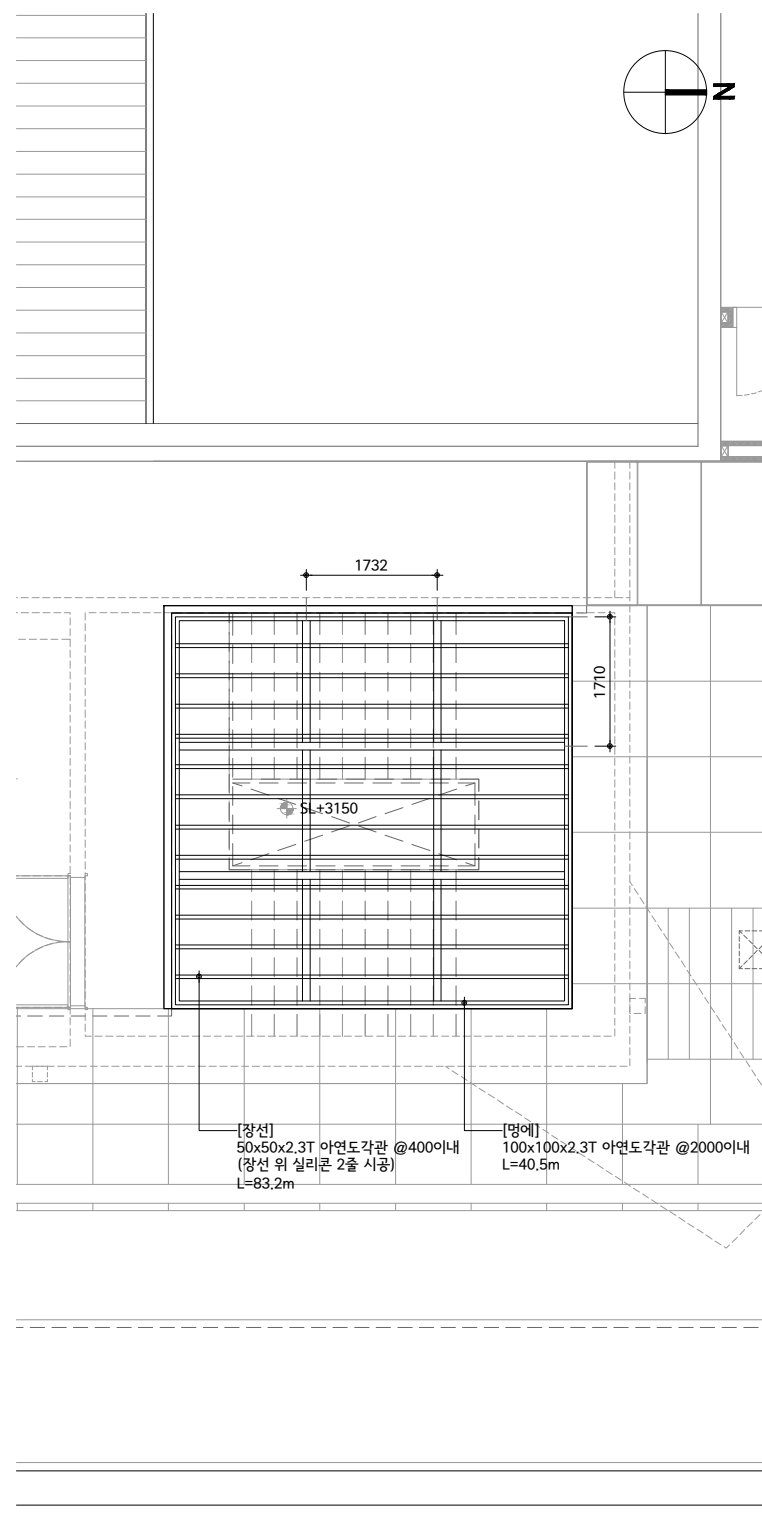
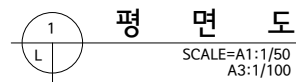
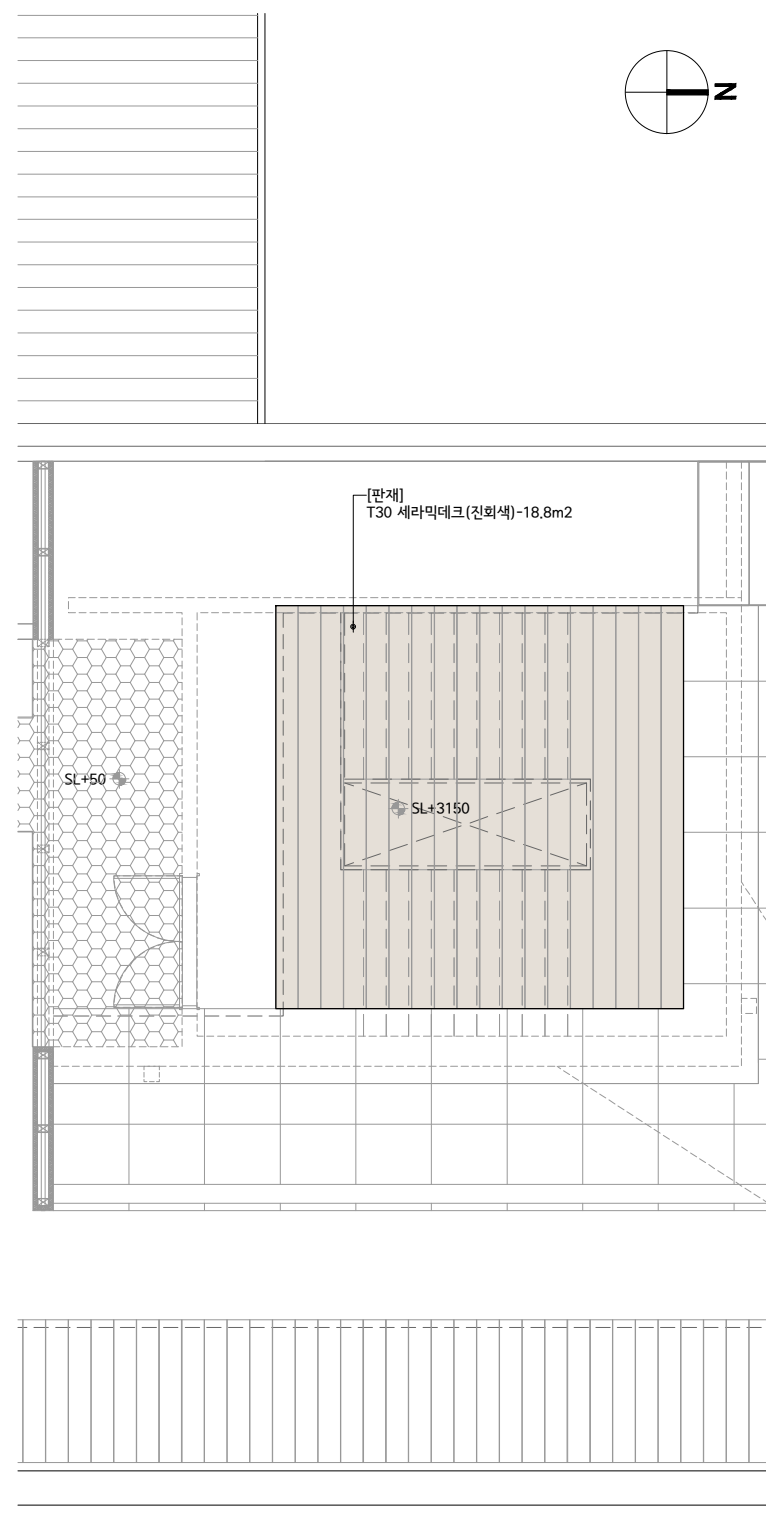


PROJECT TITLE

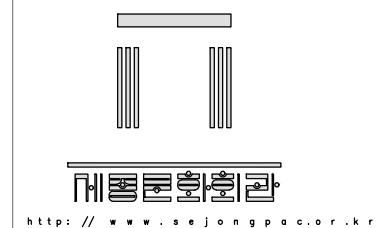

세종문화회관
시설현황도

NOTES

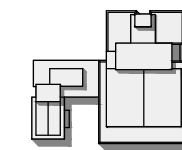

ARCHITECTS

CONSULTANTS
STRUCTURAL

MECHANICAL

ELECTRICAL

CIVIL

REVISION

REV.NO	DESCRIPTION	DATE
--------	-------------	------

APPROVED BY _____

REVIEWED BY

CHECKED BY

DRAWN BY

SCALE A3 : 1/100,20

DRAWING TITLE

세라믹데크포장H상세도

DRAWING NO. L-311

SHEET NO.

DATE	2026.07
------	---------