


<http://www.sejong.ac.kr>

세종문화회관 시설현황도

NOTES

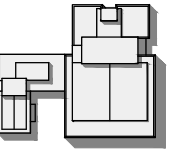

ARCHITECTS

CONSULTANTS
STRUCTURAL

MECHANICAL

ELECTRICAL

CIVIL

REVISION

REV.NO	DESCRIPTION	DATE
--------	-------------	------

APPROVED BY

REVIEWED BY

CHECKED BY

DRAWN BY

SCALE A3 : 1/20,6

DRAWING TITLE



데크경계턱상세도

DRAWING NO. L-519

SHEET NO.


DATE	2026.07
------	---------

☑데크경계턱 사례이미지

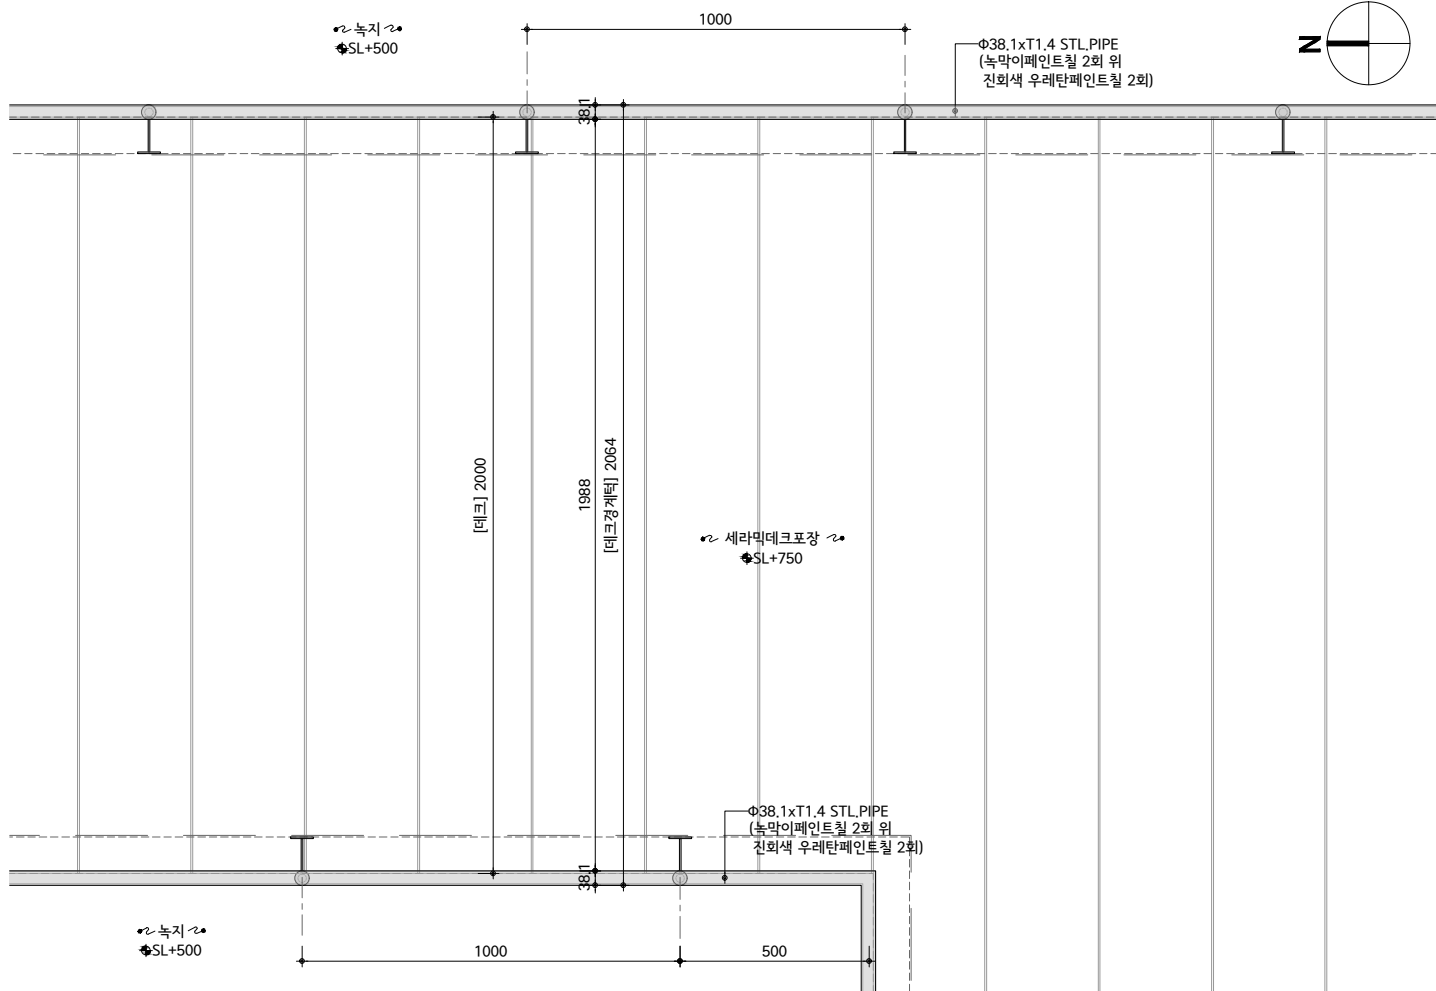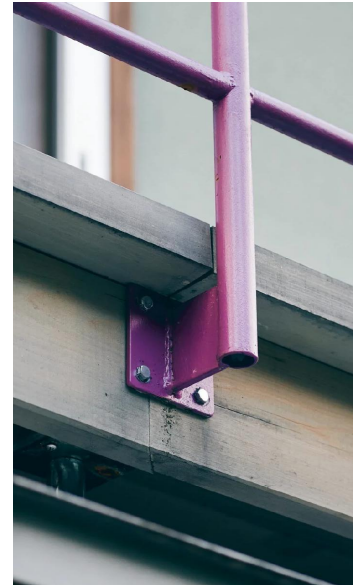


데크경계턱배치도

SCALE=A1:1/10
A3:1/20

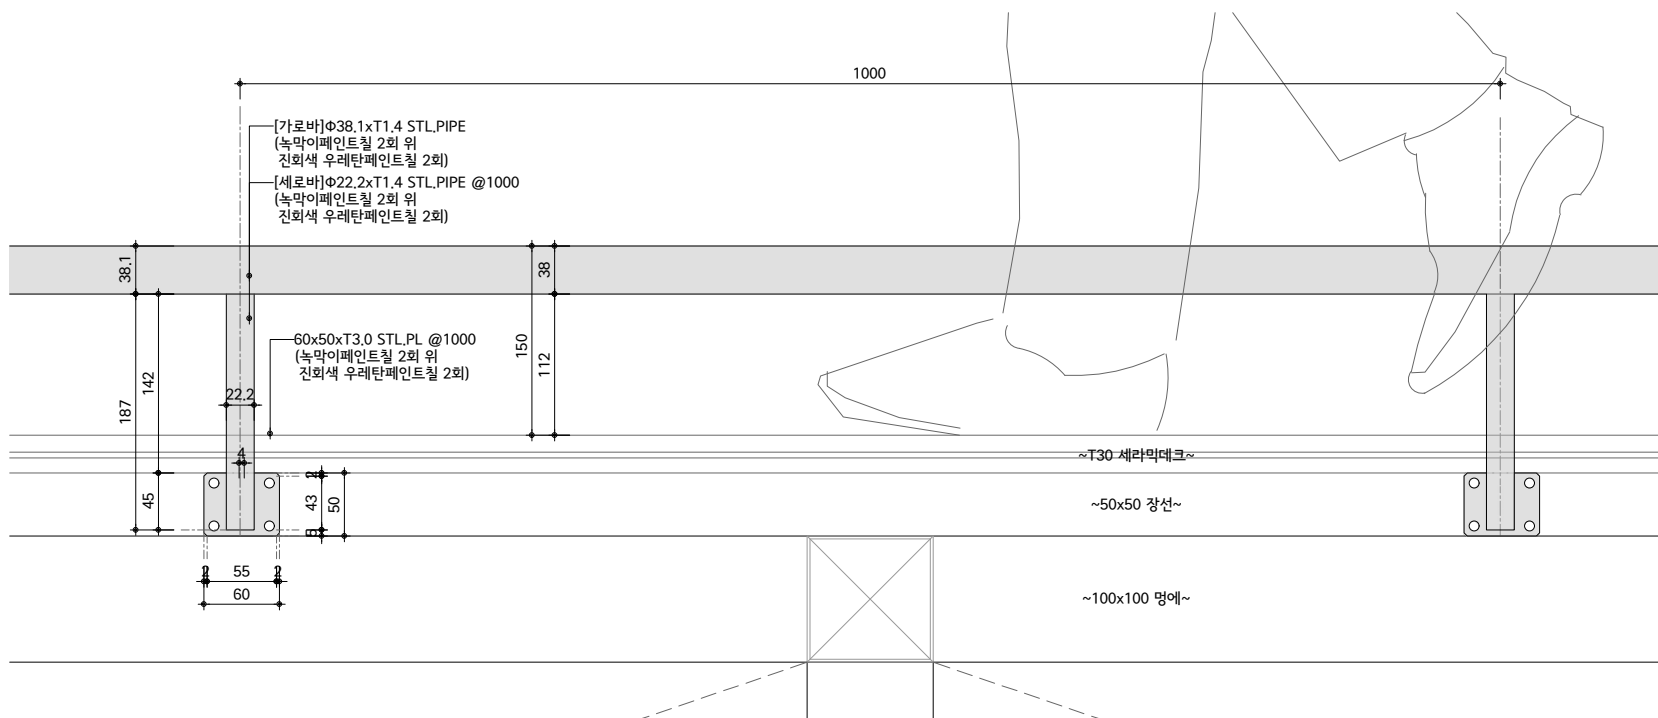


데크경계턱정면도

SCALE=A1:1/3
A3:1/6

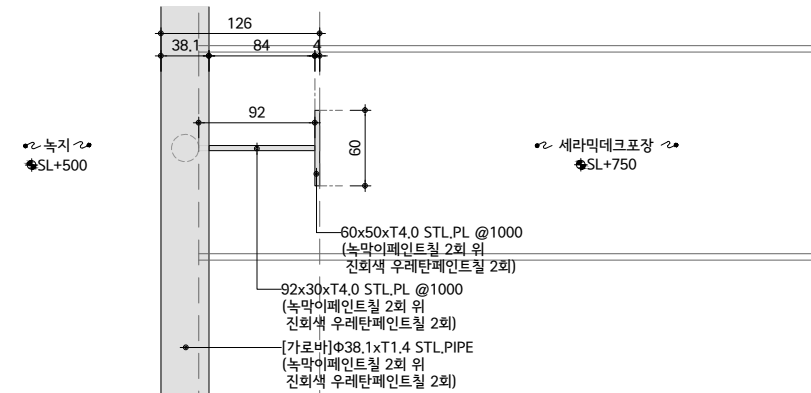

데크경계턱단면도

SCALE=A1:1/3
A3:1/6

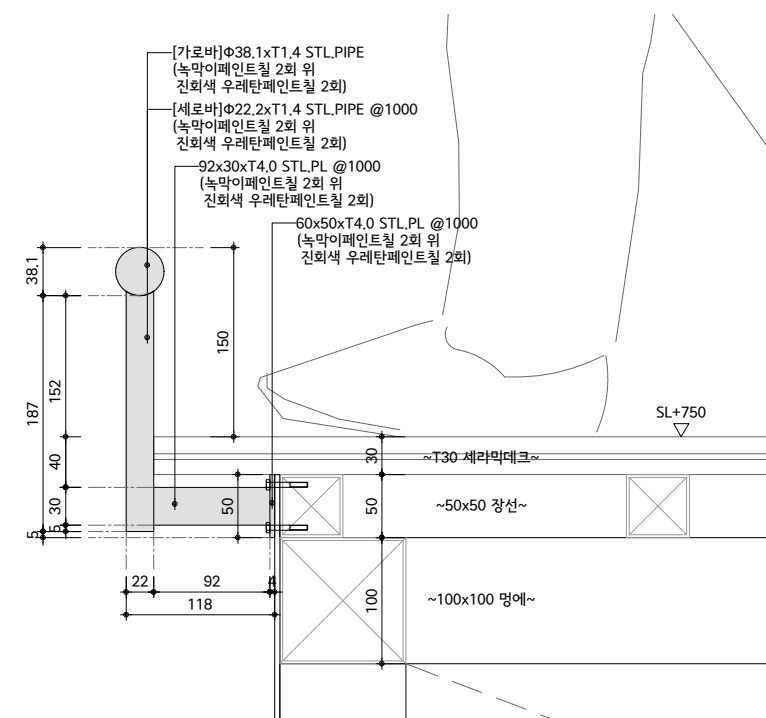

데크경계턱단면도

SCALE=A1:1/3
A3:1/6